
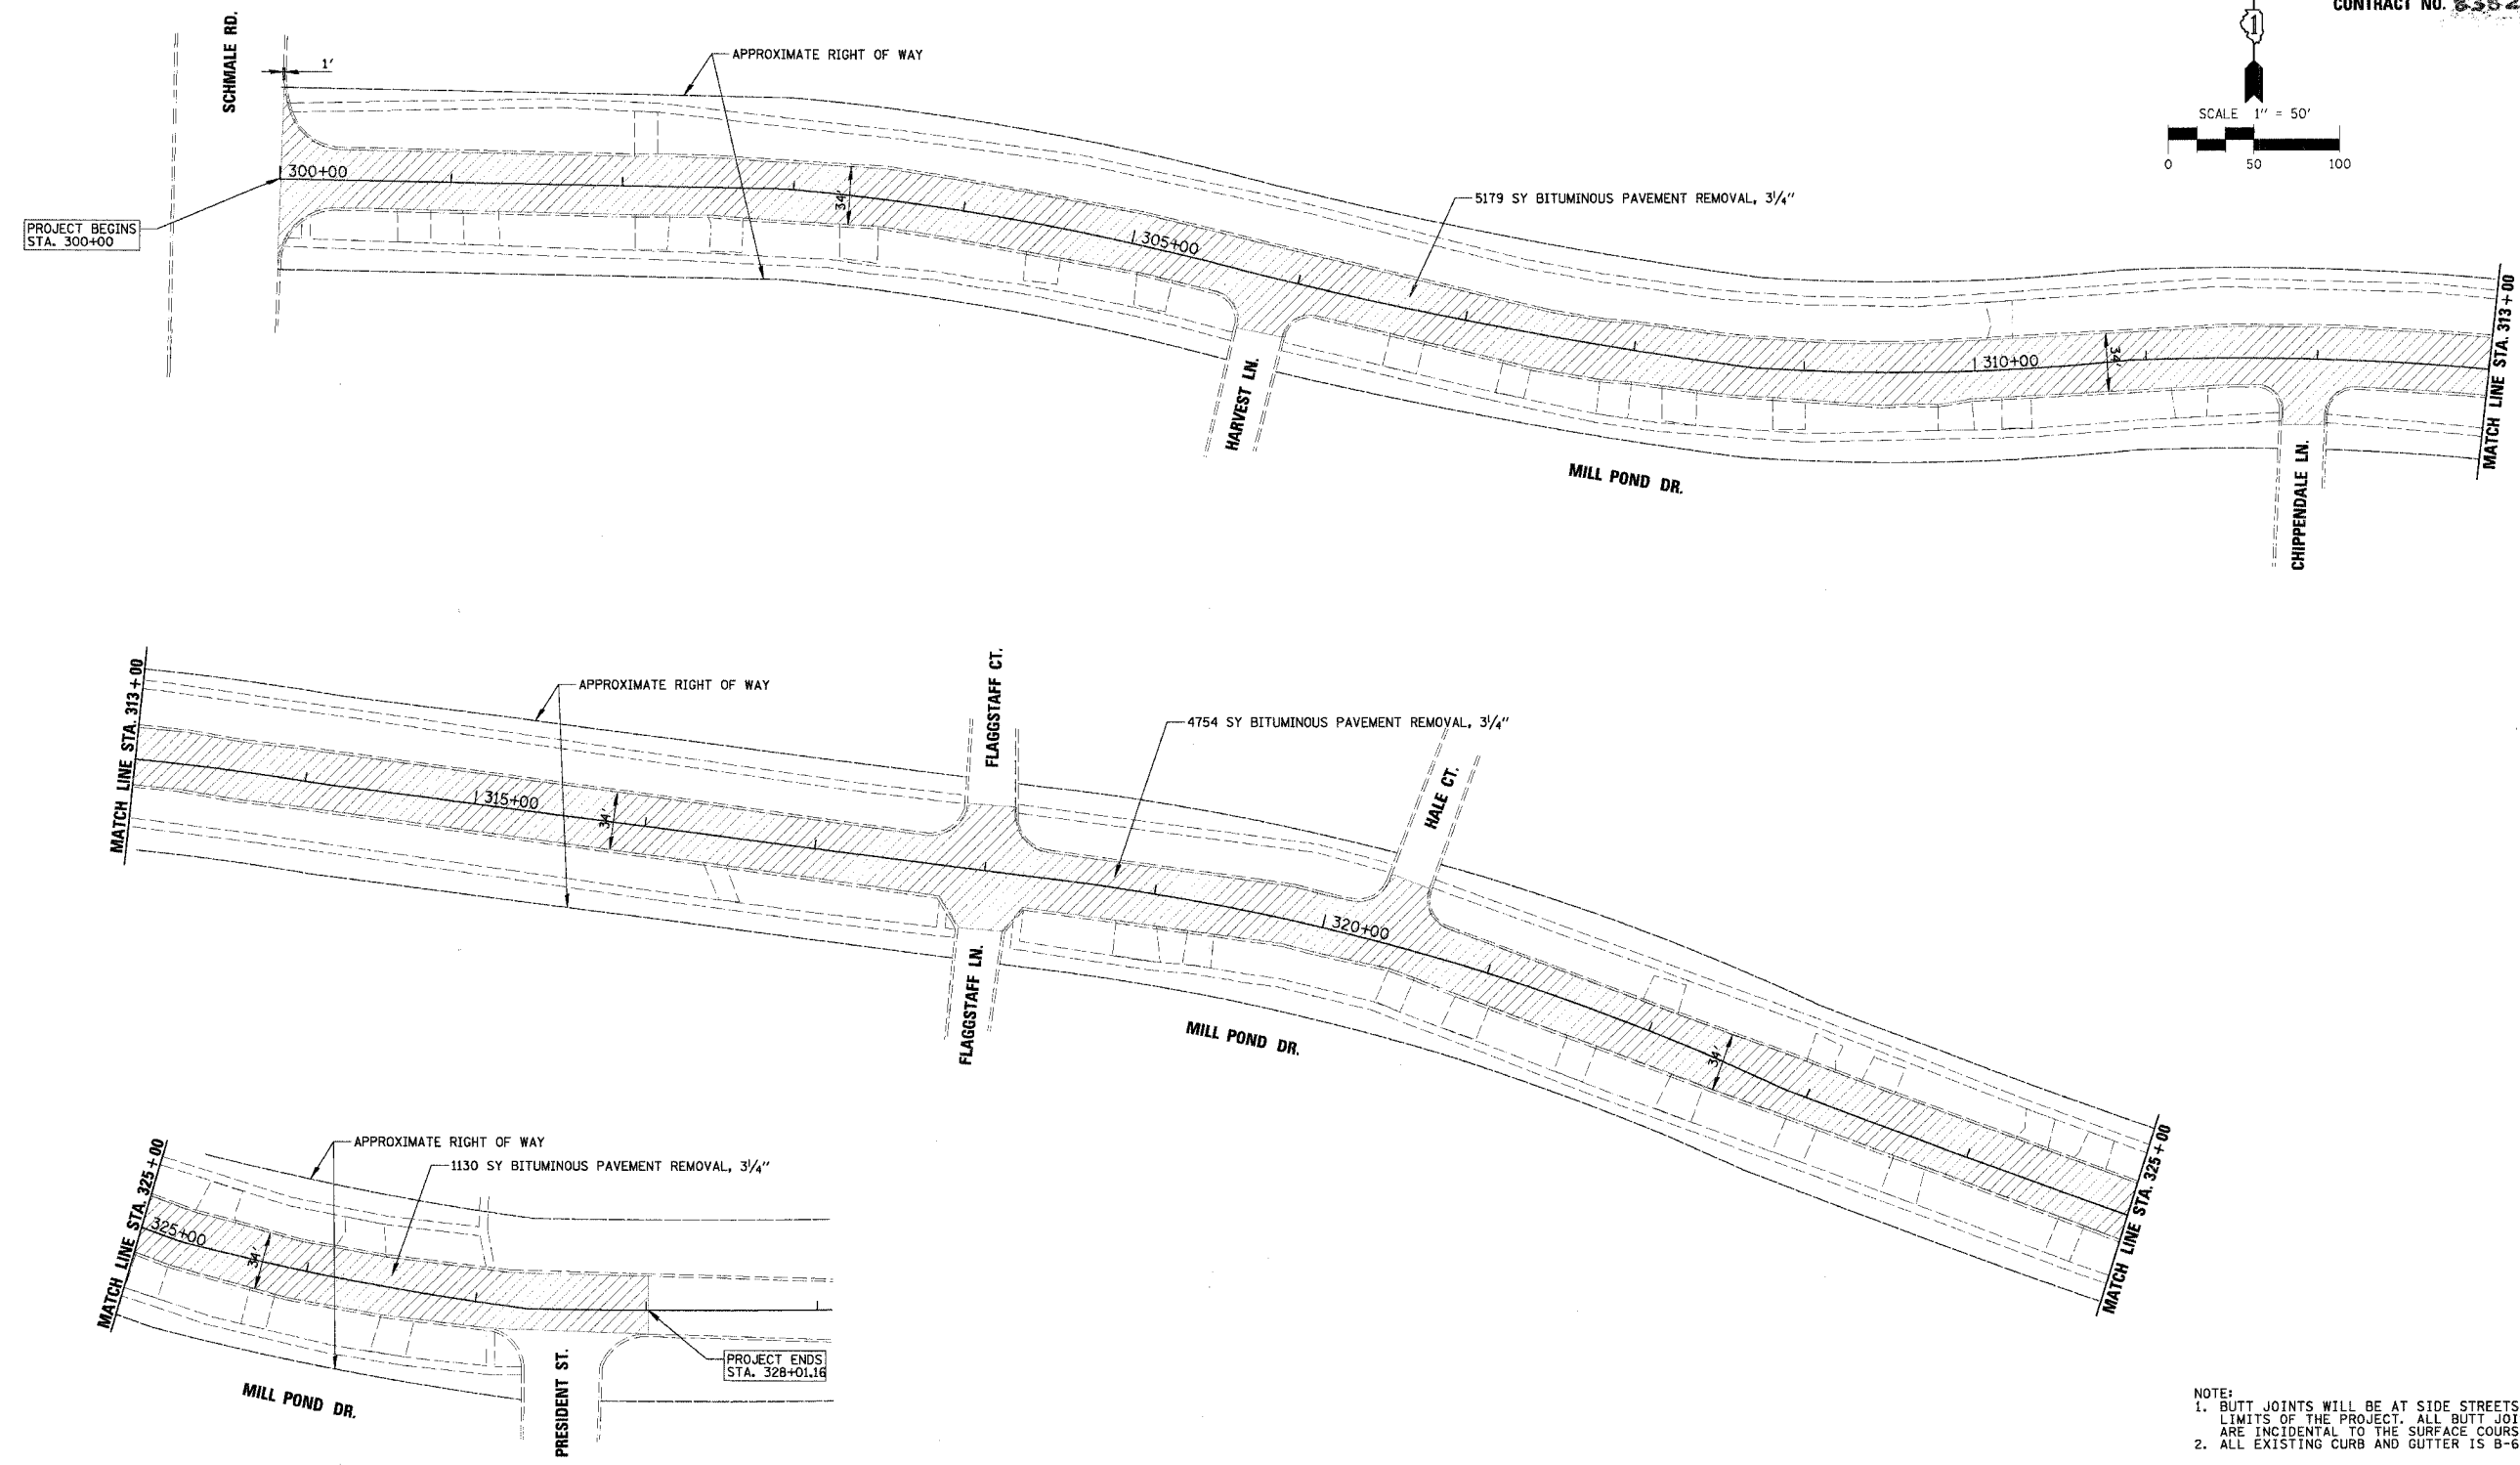


F.A. RTE.	SECTION	COUNTY	TOTAL SHEETS	SHEET NO.
-	05-00052-00-RS	DUPAGE	20	9
STA.	300+00	TO STA.	328+01.16	
FED. ROAD DIST. NO.	ILLINOIS	FED. AID PROJECT		
CONTRACT NO. 83821				

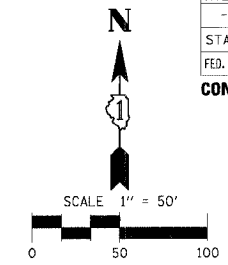

NOTE:
 1. BUTT JOINTS WILL BE AT SIDE STREETS AND AT LIMITS OF THE PROJECT. ALL BUTT JOINTS JOINTS ARE INCIDENTAL TO THE SURFACE COURSE.
 2. ALL EXISTING CURB AND GUTTER IS 5-6.12.

LEGEND
 BITUMINOUS SURFACE REMOVAL, 3/4"

REVISIONS	
NAME	DATE

ILLINOIS DEPARTMENT OF TRANSPORTATION
 MILL POND DRIVE
 EXISTING CONDITIONS
 AND REMOVAL PLAN
 SCALE 1"=50'
 DATE 10/11/2005
 DRAWN BY MYG
 CHECKED BY LMF