


ROUTE NO.	SECTION	COUNTY	SHEET NO.	SHEET
F.A.U. 6385	00-00182-01-BR	McLEAN	33	8
FED. ROAD DIST. NO.	ILLINOIS	FED. AID PROJECT-NUM-8227431		

CONTRACT NO. 87269

GENERAL NOTES

SEE STANDARDS 780001 AND 781001 IDOT TYPICAL PAVEMENT MARKINGS AND RAISED REFLECTIVE PAVEMENT MARKERS.

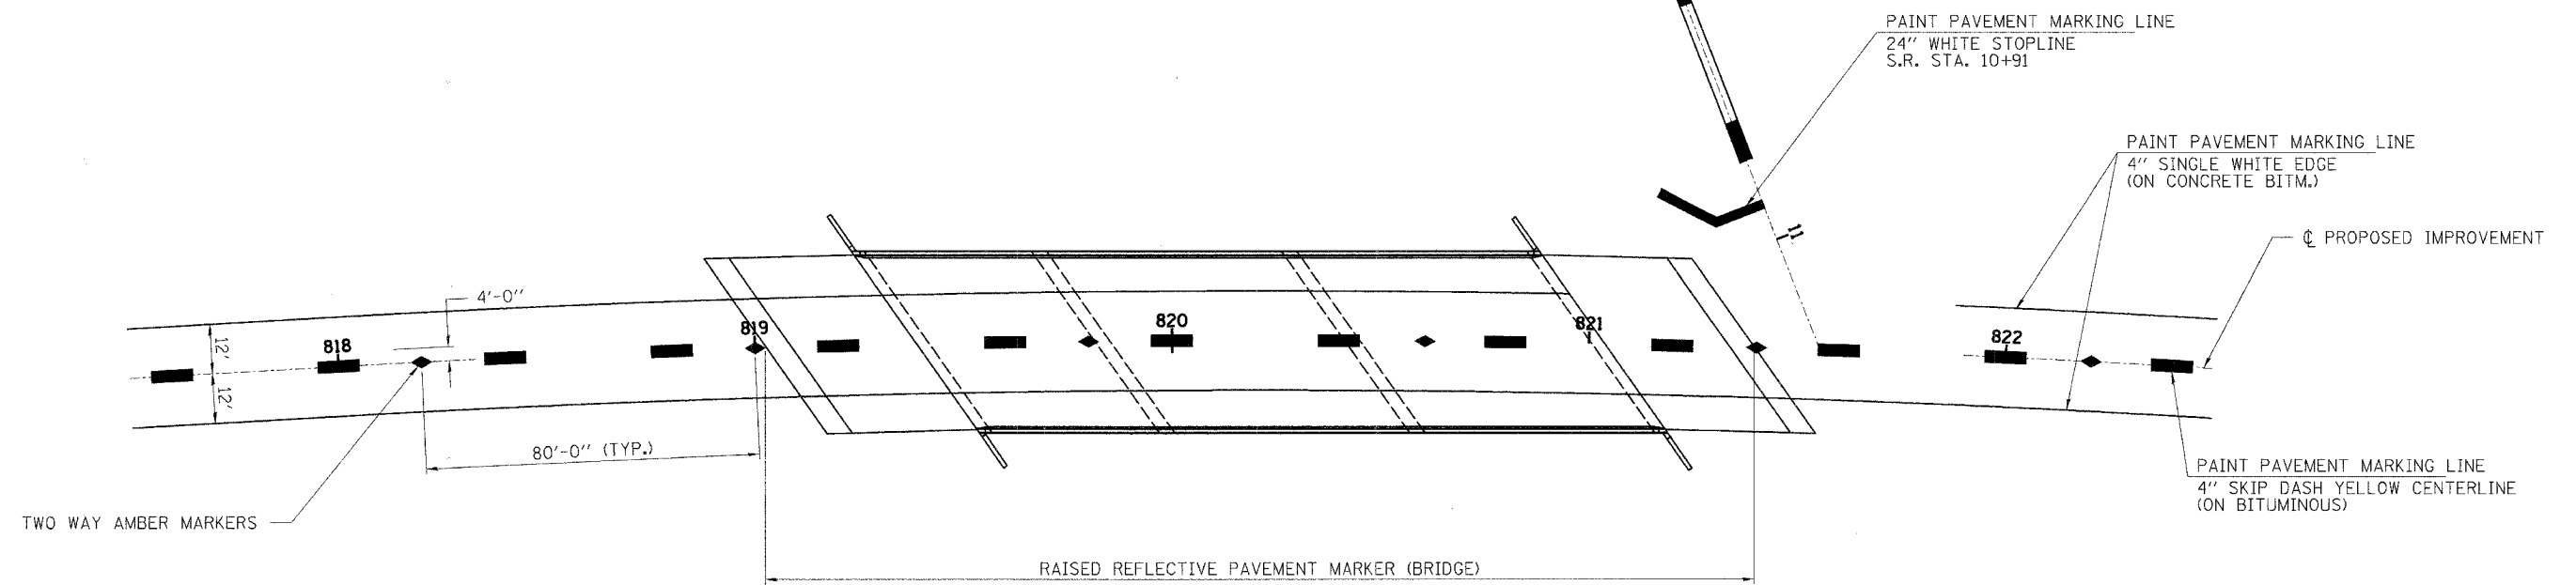

LOCATION	PAVEMENT MARKING SCHEDULE						RAISED REFLECTIVE PAVEMENT MARKERS	
	PAINT PAVEMENT MARKING						ROADWAY 80' CNTS EACH	BRIDGE 80' CNTS EACH
	PERMAMENT			TEMPORARY				
4" SINGLE WHITE EDGE LINE	4" SKIPED DASHED YELLOW CENTERLINE	24" WHITE STOP LINE	4" SINGLE WHITE EDGE LINE	4" SKIPED DASHED YELLOW CENTERLINE	24" WHITE STOP LINE	80' CNTS	80' CNTS	
FOOT	FOOT	FOOT	FOOT	FOOT	FOOT			
C.H. TO WHITE OAK DRIVE								
CL STA. 817+50.00 TO CL STA. 819+01.08		38			38			
RT. STA. 817+50.00 TO RT. STA. 819+20.25	170			170				
LT. STA. 817+50.00 TO LT. STA. 818+92.57	143			143				
CL STA. 819+01.08 TO CL STA. 821+35.33								
RT. STA. 819+20.25 TO RT. STA. 821+50.48								
LT. STA. 818+92.57 TO LT. STA. 820+89.88								
CL STA. 821+35.33 TO CL STA. 822+50.00		29			29			
RT. STA. 821+50.48 TO RT. STA. 822+50.00	100			100				
LT. STA. 821+80.00 TO LT. STA. 822+50.00	70			70				
CL STA. 817+50.00 TO CL STA. 822+50.00						3		
CL STA. 817+50.00 TO CL STA. 819+01.08							3	
CL STA. 819+01.08 TO CL STA. 821+35.33								
CL STA. 821+35.33 TO CL STA. 822+50.00						3		
WEST GRAHAM STREET		13	23		13	23		
TOTAL	483*	80*	23*	483*	80*	23*	3*	

*-TO BE COMPLETED BY OTHERS

FOR INFORMATION ONLY - TO BE COMPLETED BY OTHERS.

HLR
 Rice, Berry and Associates
 A Division of Hampton, Lenzini and Renwick, Inc.
 Civil & Structural Engineers
 3085 Stevenson Drive
 Suite 201
 Springfield, Illinois 62703
 217-546-3400
 P.O. Box 1036
 DuQuoin, Illinois 62832
 618-790-4637
 Account Number 12-59-0033-1
 Date: 11/15/05
 DESIGNED: L.F.S. CHECKED: S.W.M. DRAWN: D.T.M.

STRIPING PLAN
 F.A.U. 6385 / C.H. 70
 SECTION 00-00182-01-BR
 McLEAN COUNTY