


FAJ	SECTION	COUNTY	TOTAL SHEETS	SHEET NO.
6385	00-00182-01-BR	MGLEAN	33	11
STA.		TO STA.		
FED. ROAD DIST. NO.		ILLINOIS CONTRACT NO. 87269		
65	70	75		

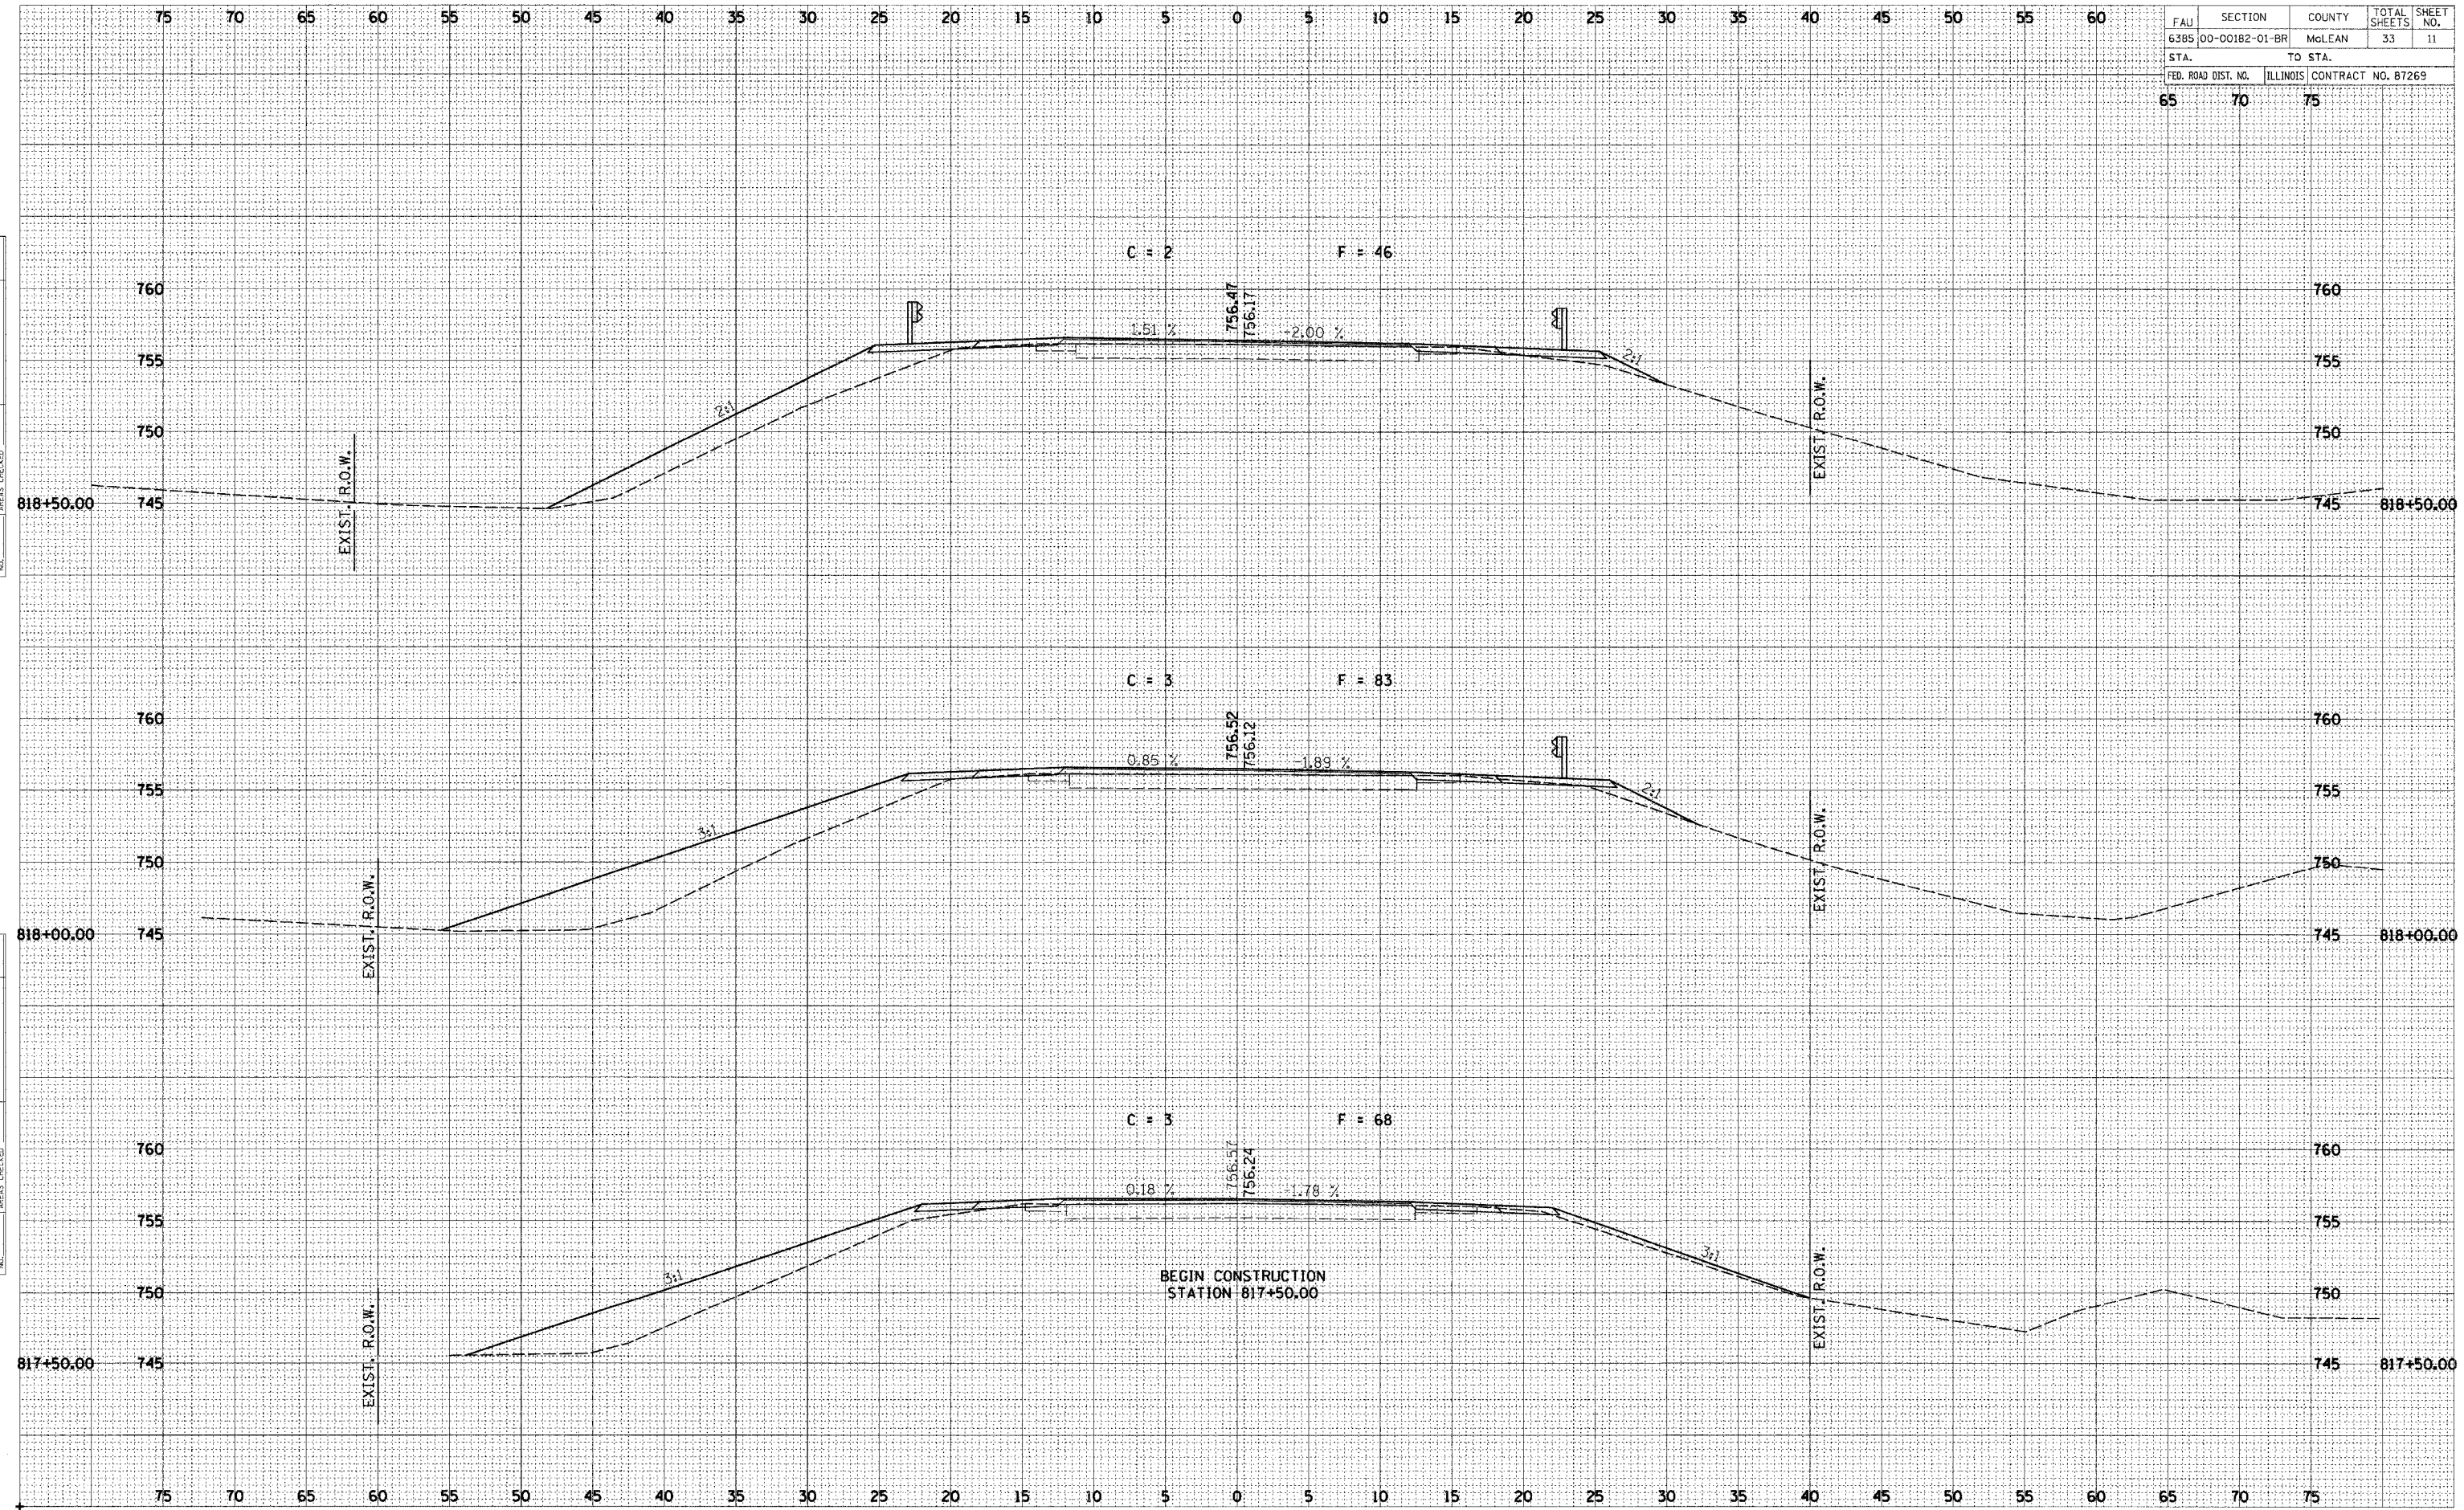

FINAL SURVEY
 SURVEYED
 PLOTTED
 TEMPLATE
 NOTE BOOK
 NO.

ORIGINAL SURVEY
 SURVEYED
 PLOTTED
 TEMPLATE
 NOTE BOOK
 NO.