


FALL	SECTION	COUNTY	TOTAL SHEETS	SHEET NO.
6385	00-00182-01-BR	MCLEAN	33	12
STA.		TO STA.		
65		75		
FED. ROAD DIST. NO.		ILLINOIS CONTRACT NO. 87269		

STA. 821+05.38 BK. OF SOUTH ABUTMENT
 AHEAD C = 54 F = 19
 BACK C = 0 F = 0

STA. 819+37.30 BK. OF NORTH ABUTMENT
 AHEAD C = 0 F = 0
 BACK C = 43 F = 22

C = 43 F = 22

C = 10 F = 57

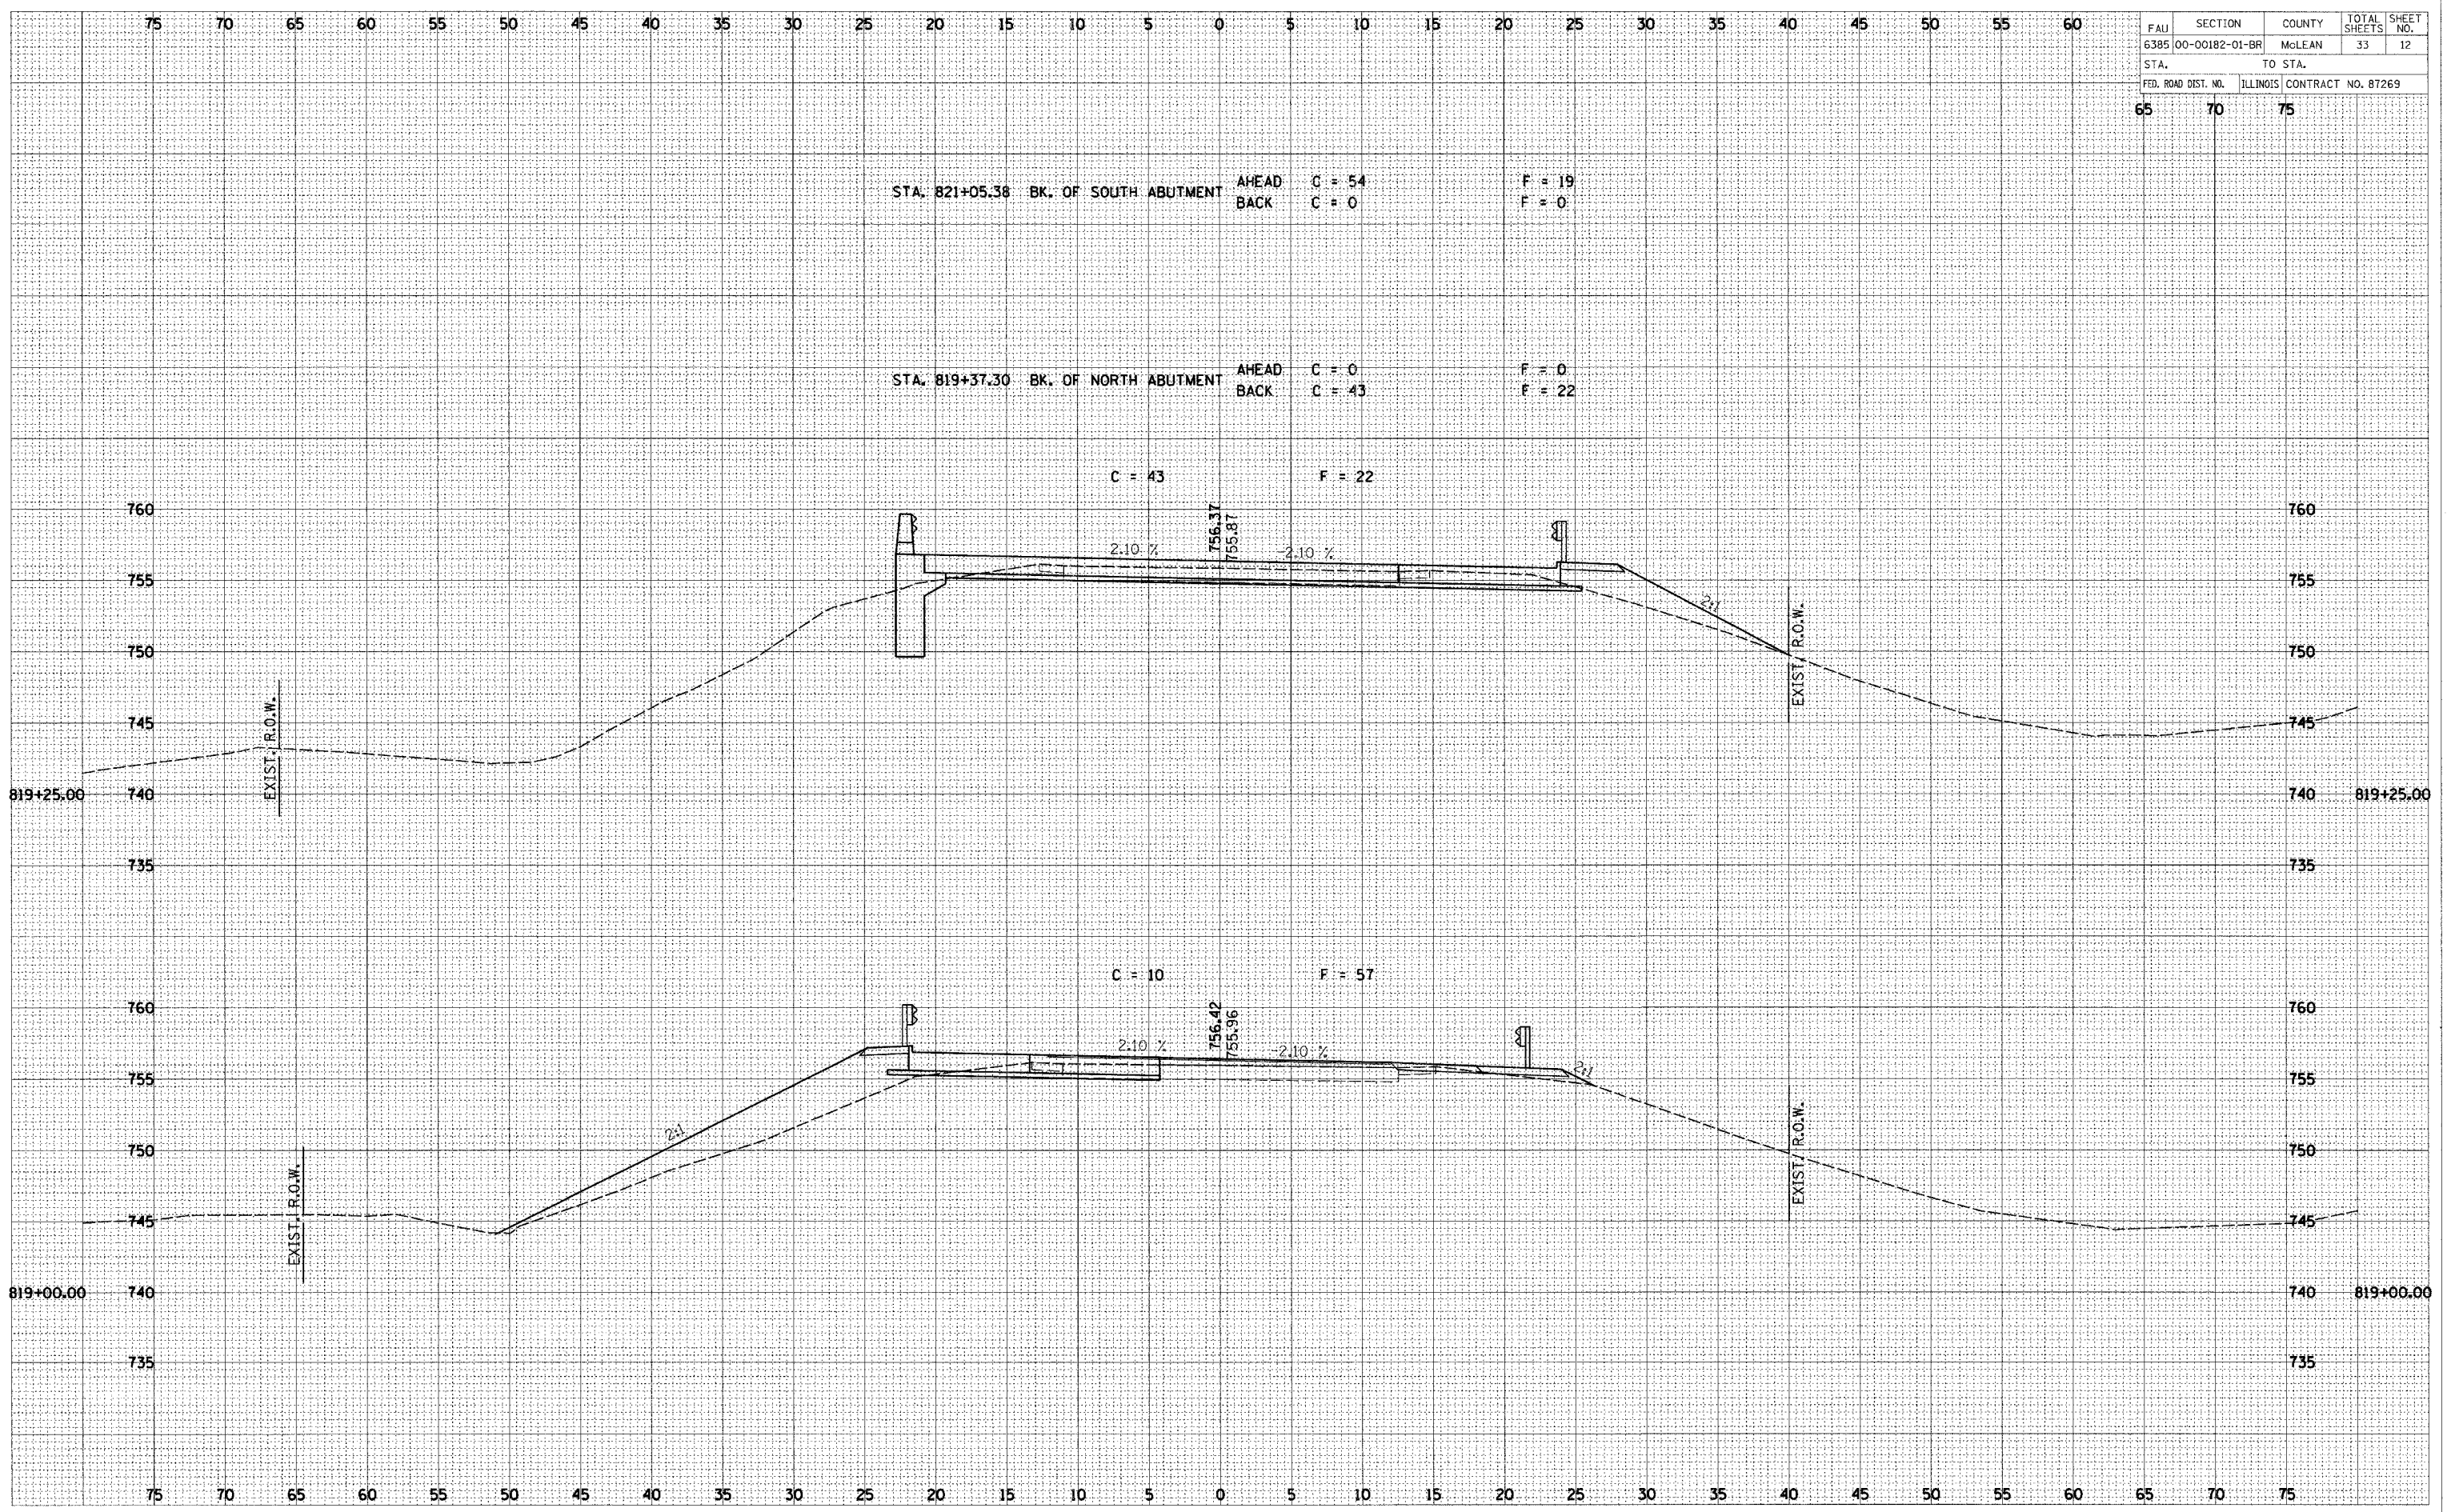

DATE _____
 BY _____
 SUBMITTED _____
 SURVEY _____
 NOTE BOOK _____
 TEMP. AT _____
 AREAS _____
 CHECKED _____
 NO. _____

DATE _____
 BY _____
 SUBMITTED _____
 ORIGINAL SURVEY _____
 NOTE BOOK _____
 TEMP. AT _____
 AREAS _____
 CHECKED _____
 NO. _____