


FAU	SECTION	COUNTY	TOTAL SHEETS	SHEET NO.
6385	00-00182-01-BR	McLEAN	33	14
STA. 65		TO STA. 75		
FED. ROAD DIST. NO.		ILLINOIS CONTRACT NO. 87269		

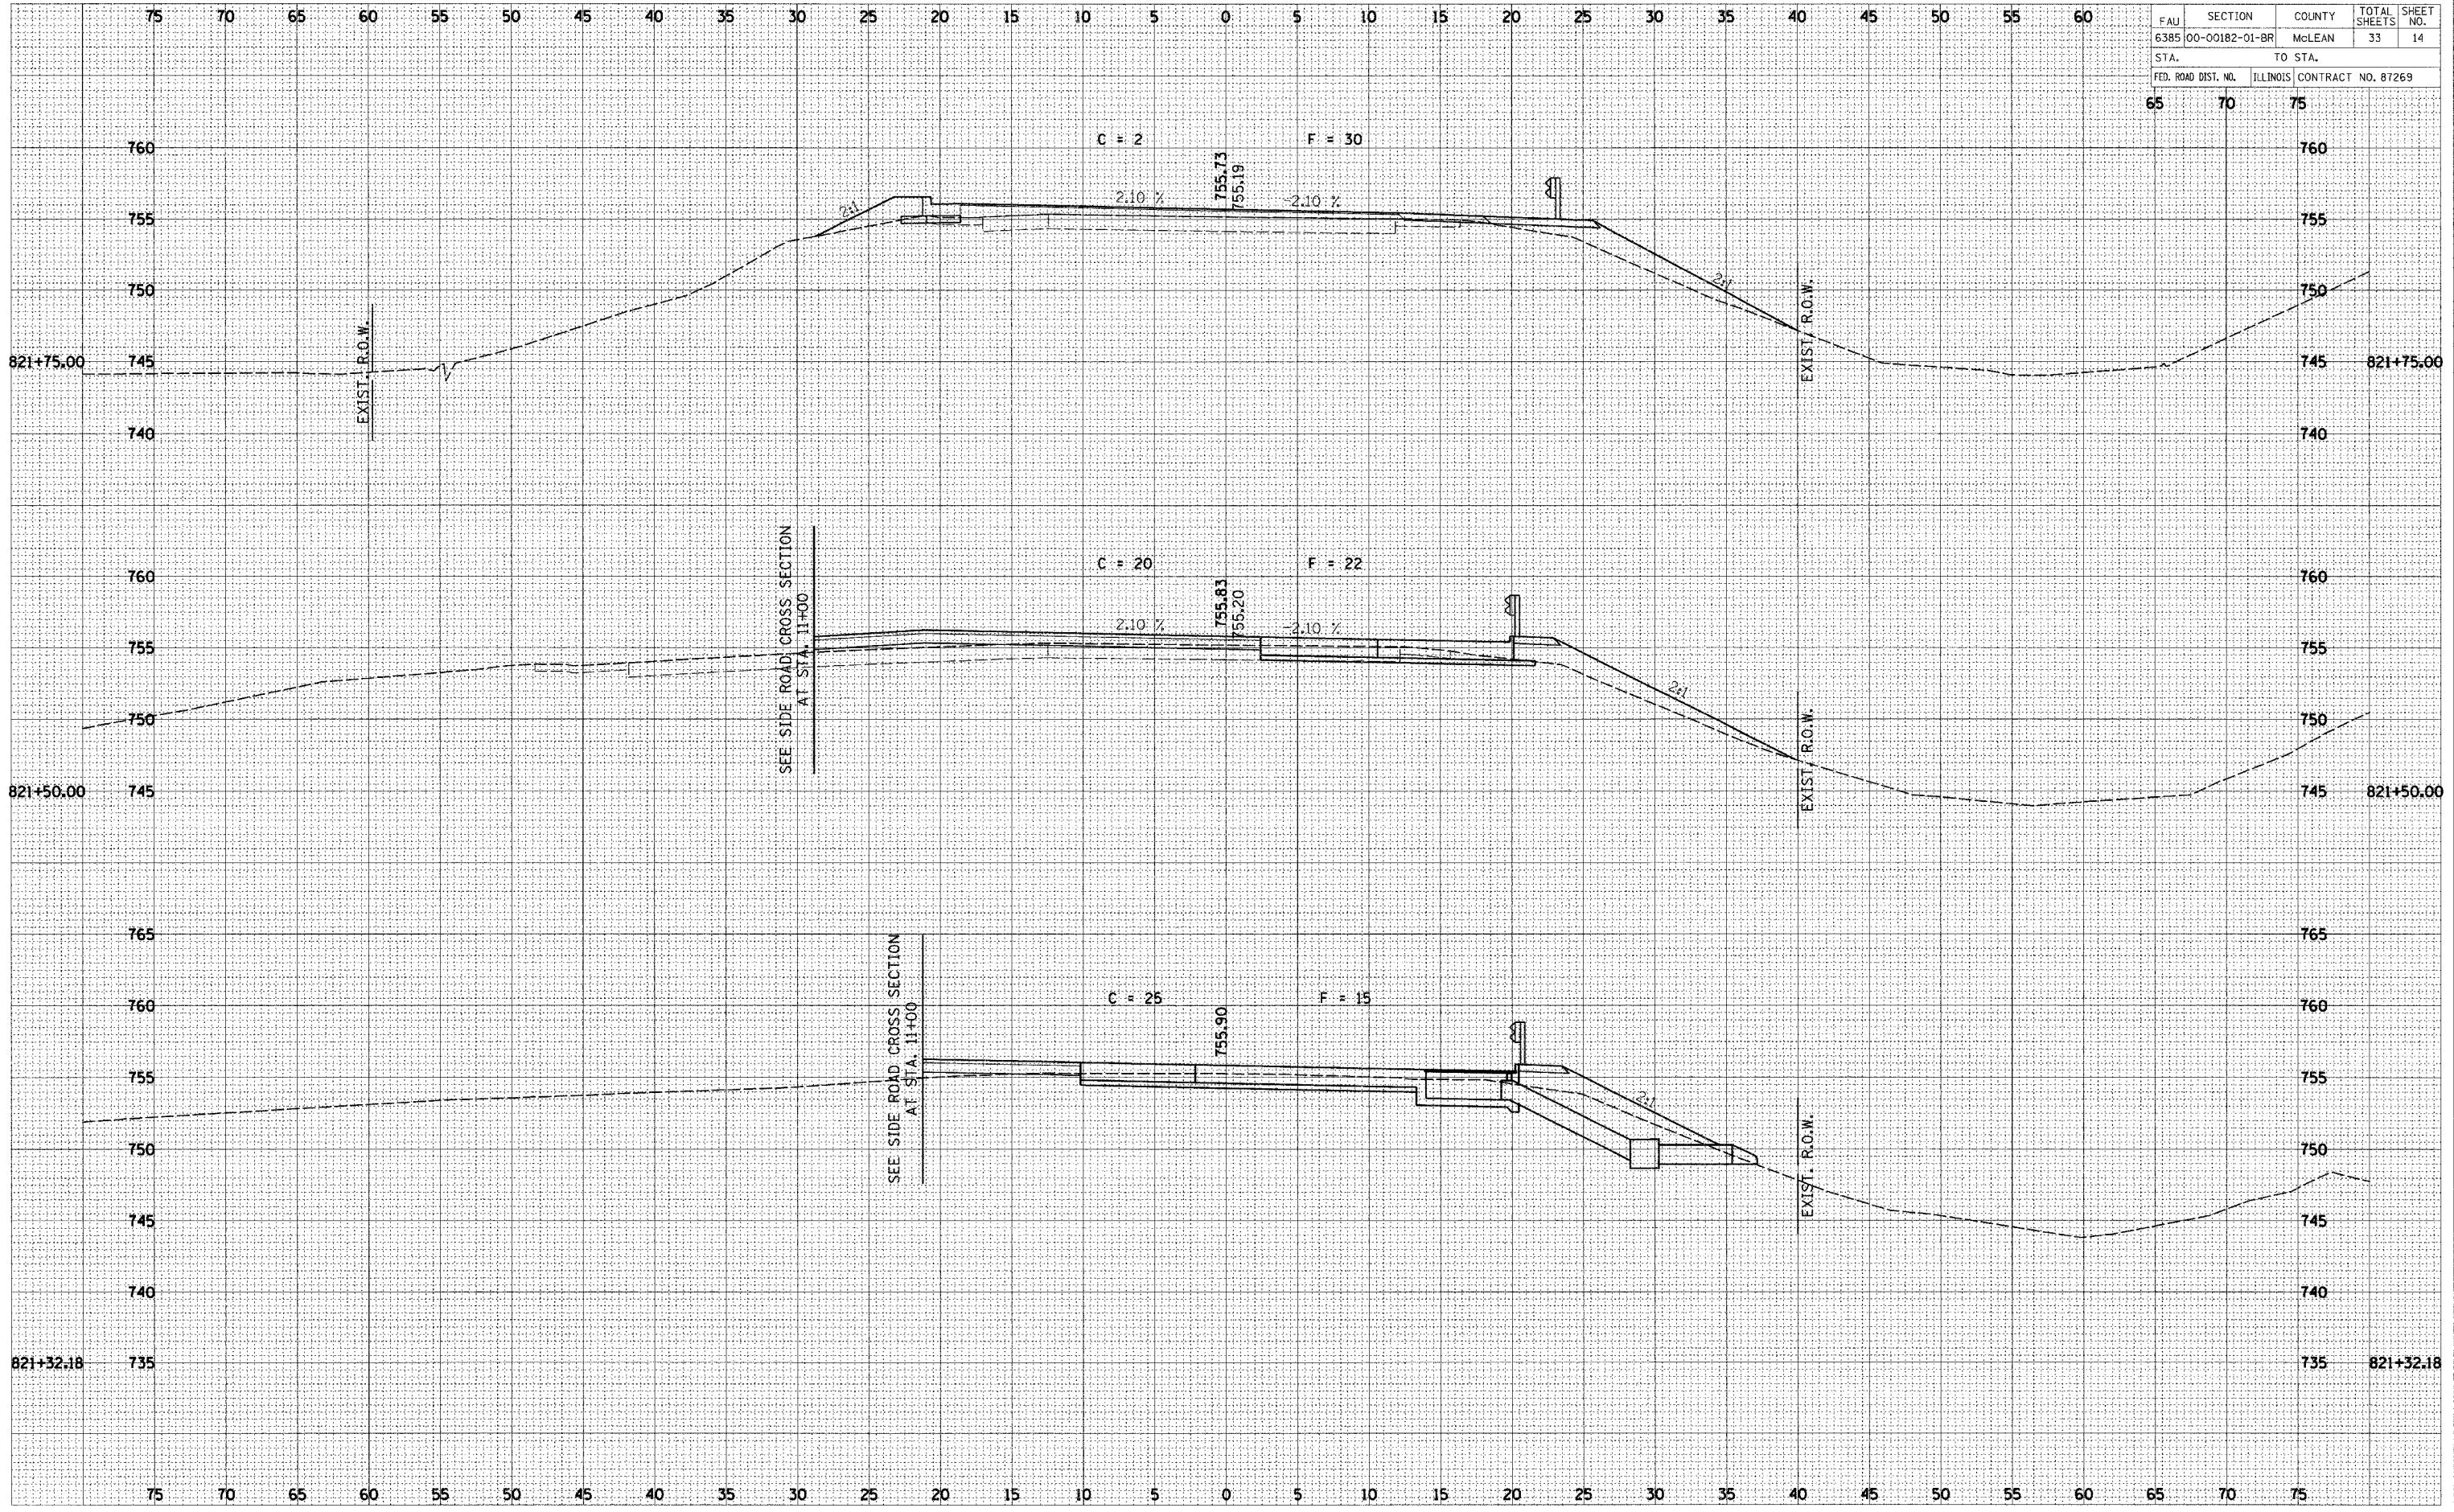

DATE _____
 BY _____
 SUPERVISOR _____
 CHECKED _____
 FINAL SURVEY _____
 TEMPLATE _____
 NOTE BOOK _____
 AREAS _____
 AREAS CHECKED _____
 NO. _____

DATE _____
 BY _____
 SUPERVISOR _____
 CHECKED _____
 ORIGINAL SURVEY _____
 TEMPLATE _____
 NOTE BOOK _____
 AREAS _____
 AREAS CHECKED _____
 NO. _____