


F.A. RTE. 6708
SECTION 03-00170-00-TL
COUNTY: TAZEWELL
CONTRACT NO. 89353
CAT NO. 032923-00

REVISIONS		
NUMBER	BY	DATE

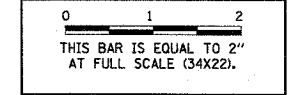


CITY OF PEKIN, IL
INTERSECTION RECONSTRUCTION
14TH ST. & PARK AVE.

PROPOSED TYPICAL SECTIONS
PARK AVENUE


CMT
CRAWFORD, MURPHY & TILLY, INC.
CONSULTING ENGINEERS
License No. 184-000813

DESIGN BY:	R.M.M.
DRAWN BY:	N.D.S.
CHECKED BY:	E.J.H.
APPROVED BY:	
DATE:	10/12/05
JOB No:	05069-02-00
SHEET 3 OF 17 SHEET	

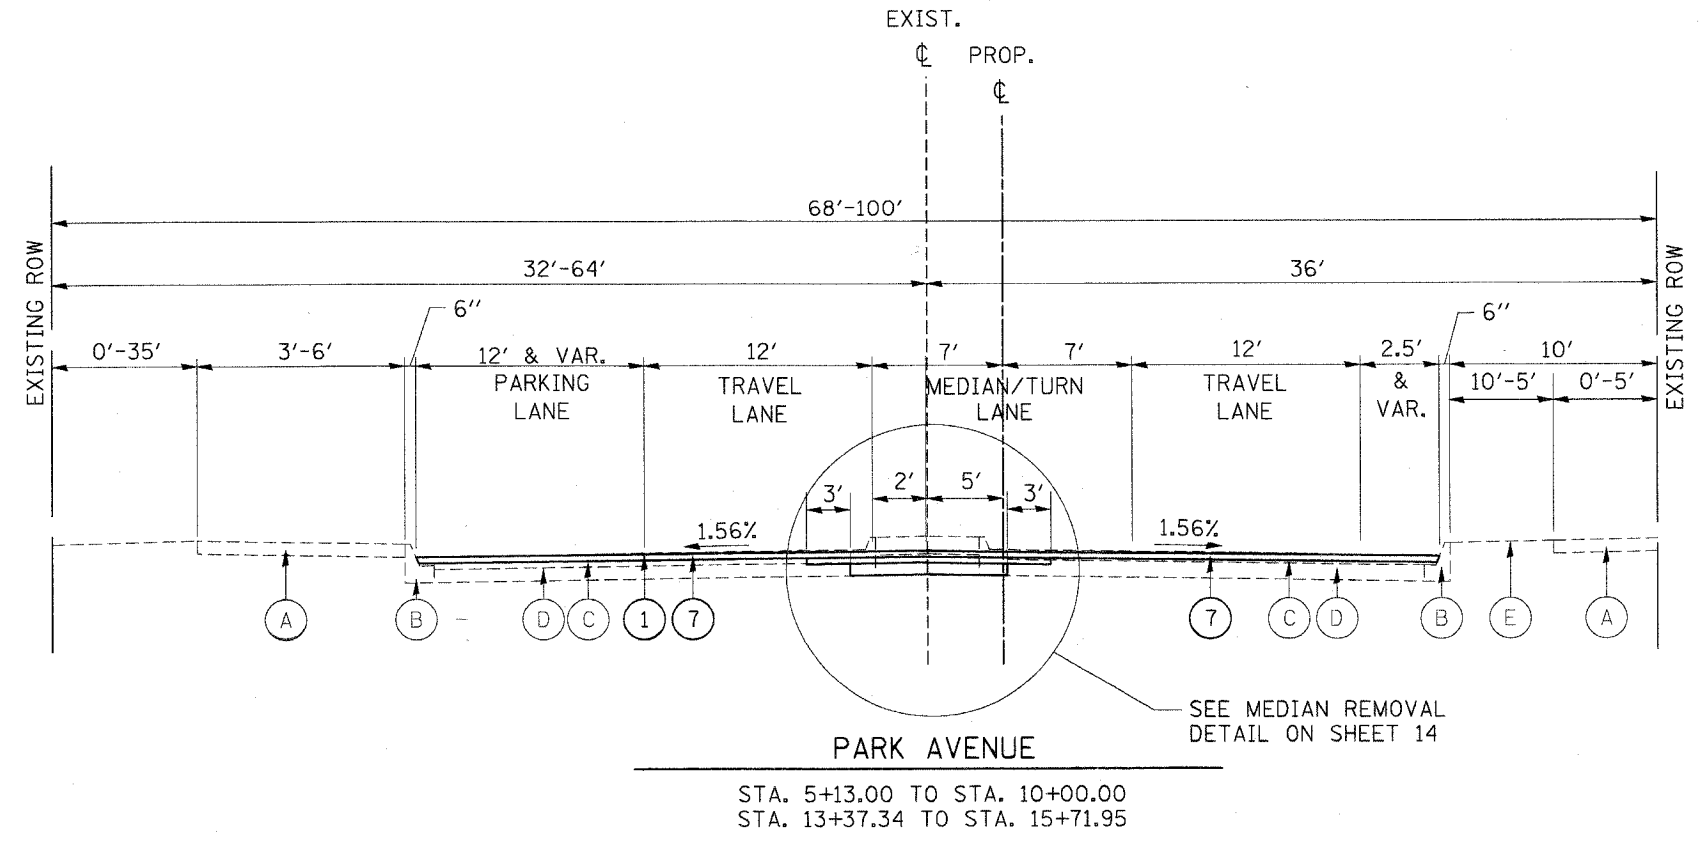

- EXISTING**
- (A) P.C.C. SIDEWALK
 - (B) TYPE B-6.12 C&G (APPROXIMATELY 3" OF BIT. OVERLAY IN GUTTER FLAG)
 - (C) BITUMINOUS SURFACE, 6" (+/-)
 - (D) BITUMINOUS AGGREGATE MIXTURE, 6"
 - (E) GRASS PARKWAY

- PROPOSED**
- (1) BITUMINOUS SURFACE REMOVAL, 1-1/2"
 - (2) BITUMINOUS SURFACE REMOVAL, 3-3/4"
 - (3) COMBINATION CURB & GUTTER REMOVAL
 - (4) STRIP REFLECTIVE CRACK CONTROL, 2' WIDE
 - (5) PCC BASE COURSE, 6"
 - (6) BITUMINOUS CONCRETE BINDER COURSE, SUPERPAVE, IL-19.0, N70, 2-1/4"
 - (7) BITUMINOUS CONCRETE SURFACE COURSE, SUPERPAVE, MIX "E", N70, 1-1/2"
 - (8) 4" P.C.C. SIDEWALK

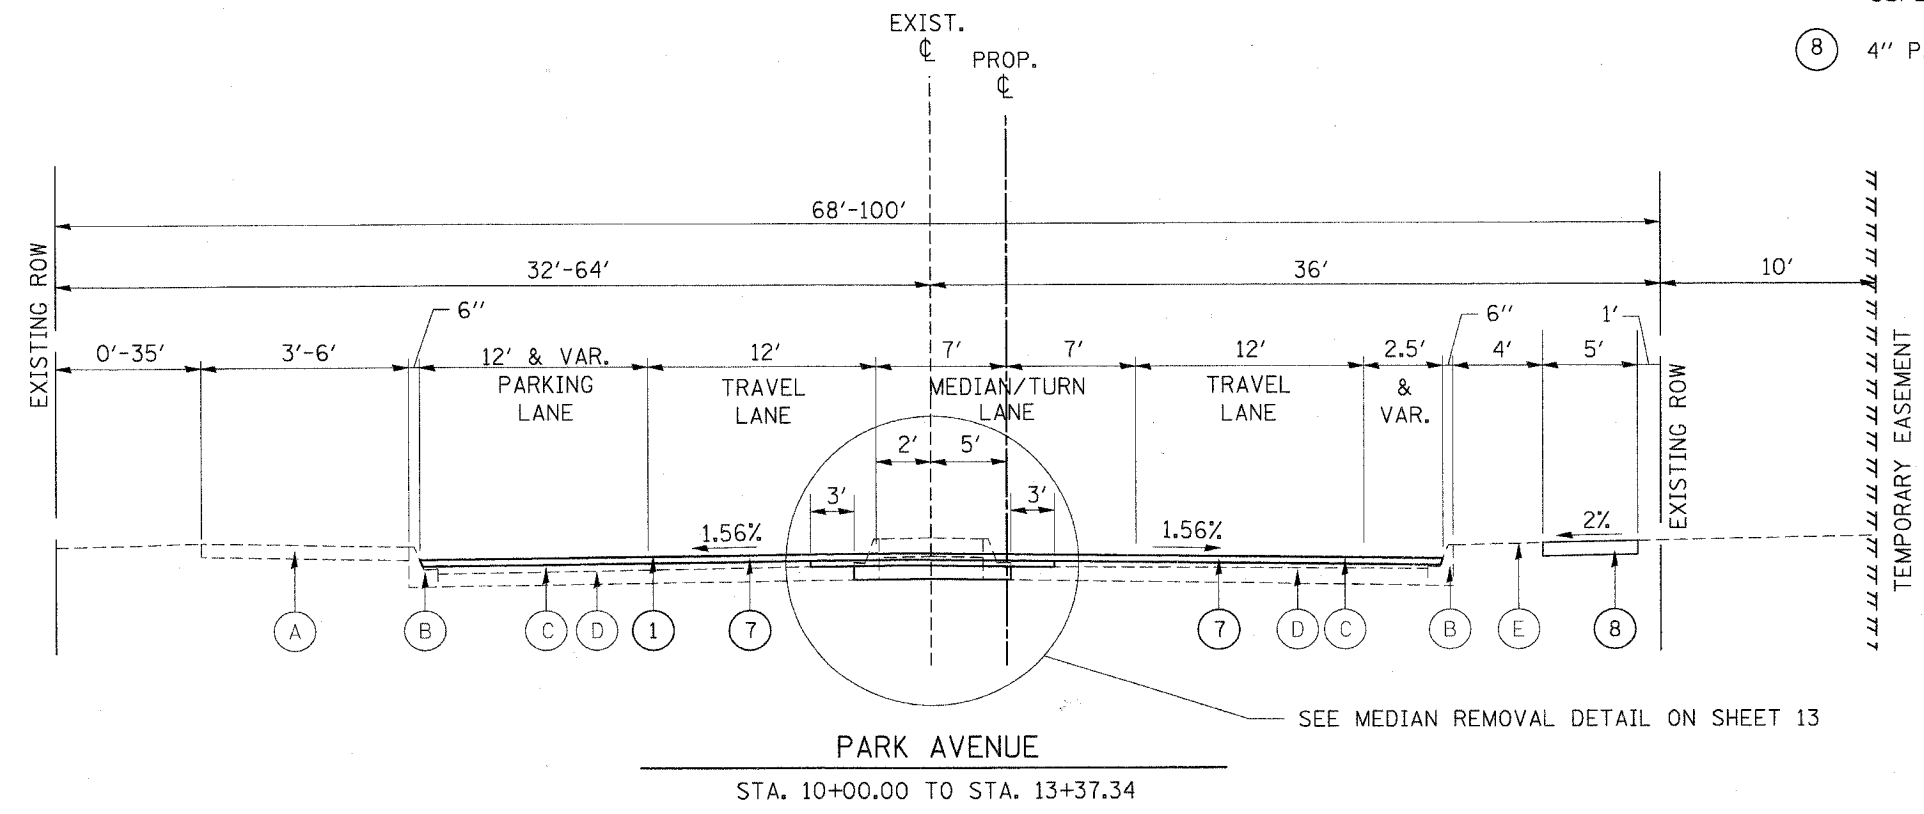

- NOTES:**
- BITUMINOUS MILLING & OVERLAY TO EXTEND TO FACE OF EXISTING CURB
 - SEE PLAN SHEETS FOR PAVEMENT MARKING DETAILS ON PARK AVENUE