
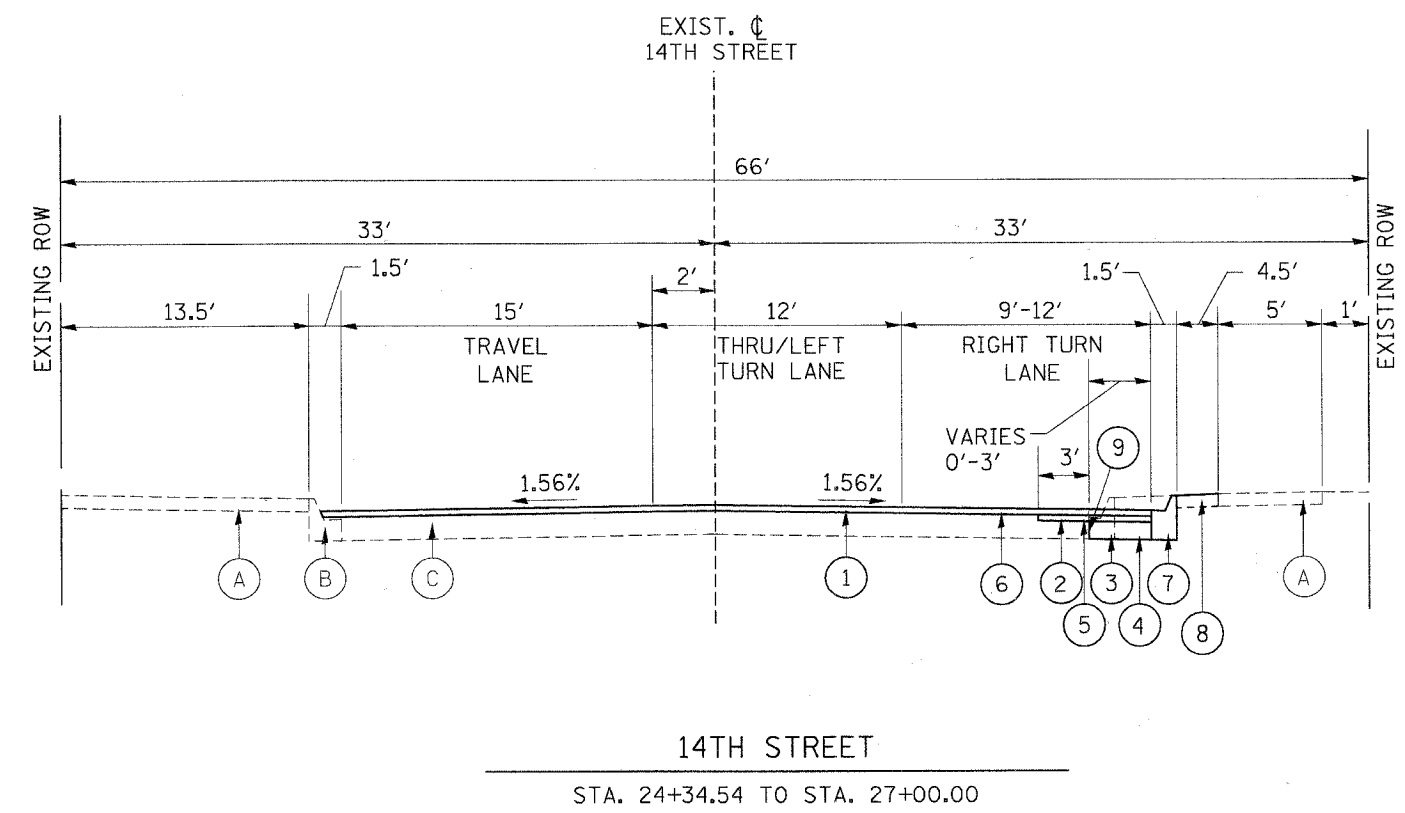


F.A. RTE. 6708
SECTION 03-00170-00-TL
COUNTY: TAZEWELL
CONTRACT NO. 89353
CAT NO. 032923-00

REVISIONS		
NUMBER	BY	DATE

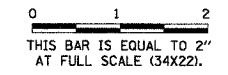

EXISTING

- (A) P.C.C SIDEWALK
- (B) TYPE B-6.12 C&G (APPROXIMATELY 3" OF BIT. OVERLAY IN GUTTER FLAG)
- (C) BITUMINOUS PAVEMENT

PROPOSED

- (1) BITUMINOUS SURFACE REMOVAL, 1-1/2"
- (2) BITUMINOUS SURFACE REMOVAL, 3-3/4"
- (3) COMBINATION CURB & GUTTER REMOVAL
- (4) PCC BASE COURSE WIDENING, 6"
- (5) BITUMINOUS CONCRETE BINDER COURSE, SUPERPAVE, IL-19.0, N70, 2-1/4"
- (6) BITUMINOUS CONCRETE SURFACE COURSE, SUPERPAVE, MIX "E", N70, 1-1/2"
- (7) TYPE B-6.12 COMBINATION CURB AND GUTTER
- (8) SEEDING, CLASS 2
- (9) STRIP REFLECTIVE CRACK CONTROL, 2' WIDE

NOTES:

1. LIMITS SHOWN ARE THE LIMITS OF BITUMINOUS MILLING AND OVERLAY FOR 14TH STREET
2. SEE PLAN SHEETS FOR PAVEMENT MARKING DETAILS ON 14TH STREET

CITY OF PEKIN, IL
INTERSECTION RECONSTRUCTION
14TH ST. & PARK AVE.

PROPOSED TYPICAL SECTIONS
14TH STREET

© copyright cmt, inc.
CMT
CRAWFORD, MURPHY & TILLY, INC.
CONSULTING ENGINEERS
License No. 184-000613

DESIGN BY:	R.M.M.
DRAWN BY:	N.D.S.
CHECKED BY:	E.J.H.
APPROVED BY:	
DATE:	10/12/05
JOB No:	05069-02-00
SHEET 4 OF 17 SHEET	