


F.A.S. RTE.	SECTION	COUNTY	TOTAL SHEETS	SHEET NO.
642	99-00124-02-PV	COLES	229	55
STA. 20+00.00		TO STA. 48+83.34		
FED. ROAD DIST. NO.		ILLINOIS FED. AID PROJECT		

SURVEYED BY: _____ DATE: _____
 PLOTTED BY: _____
 CHECKED BY: _____
 DATE: _____
 NO. _____
 FILE NAME: _____

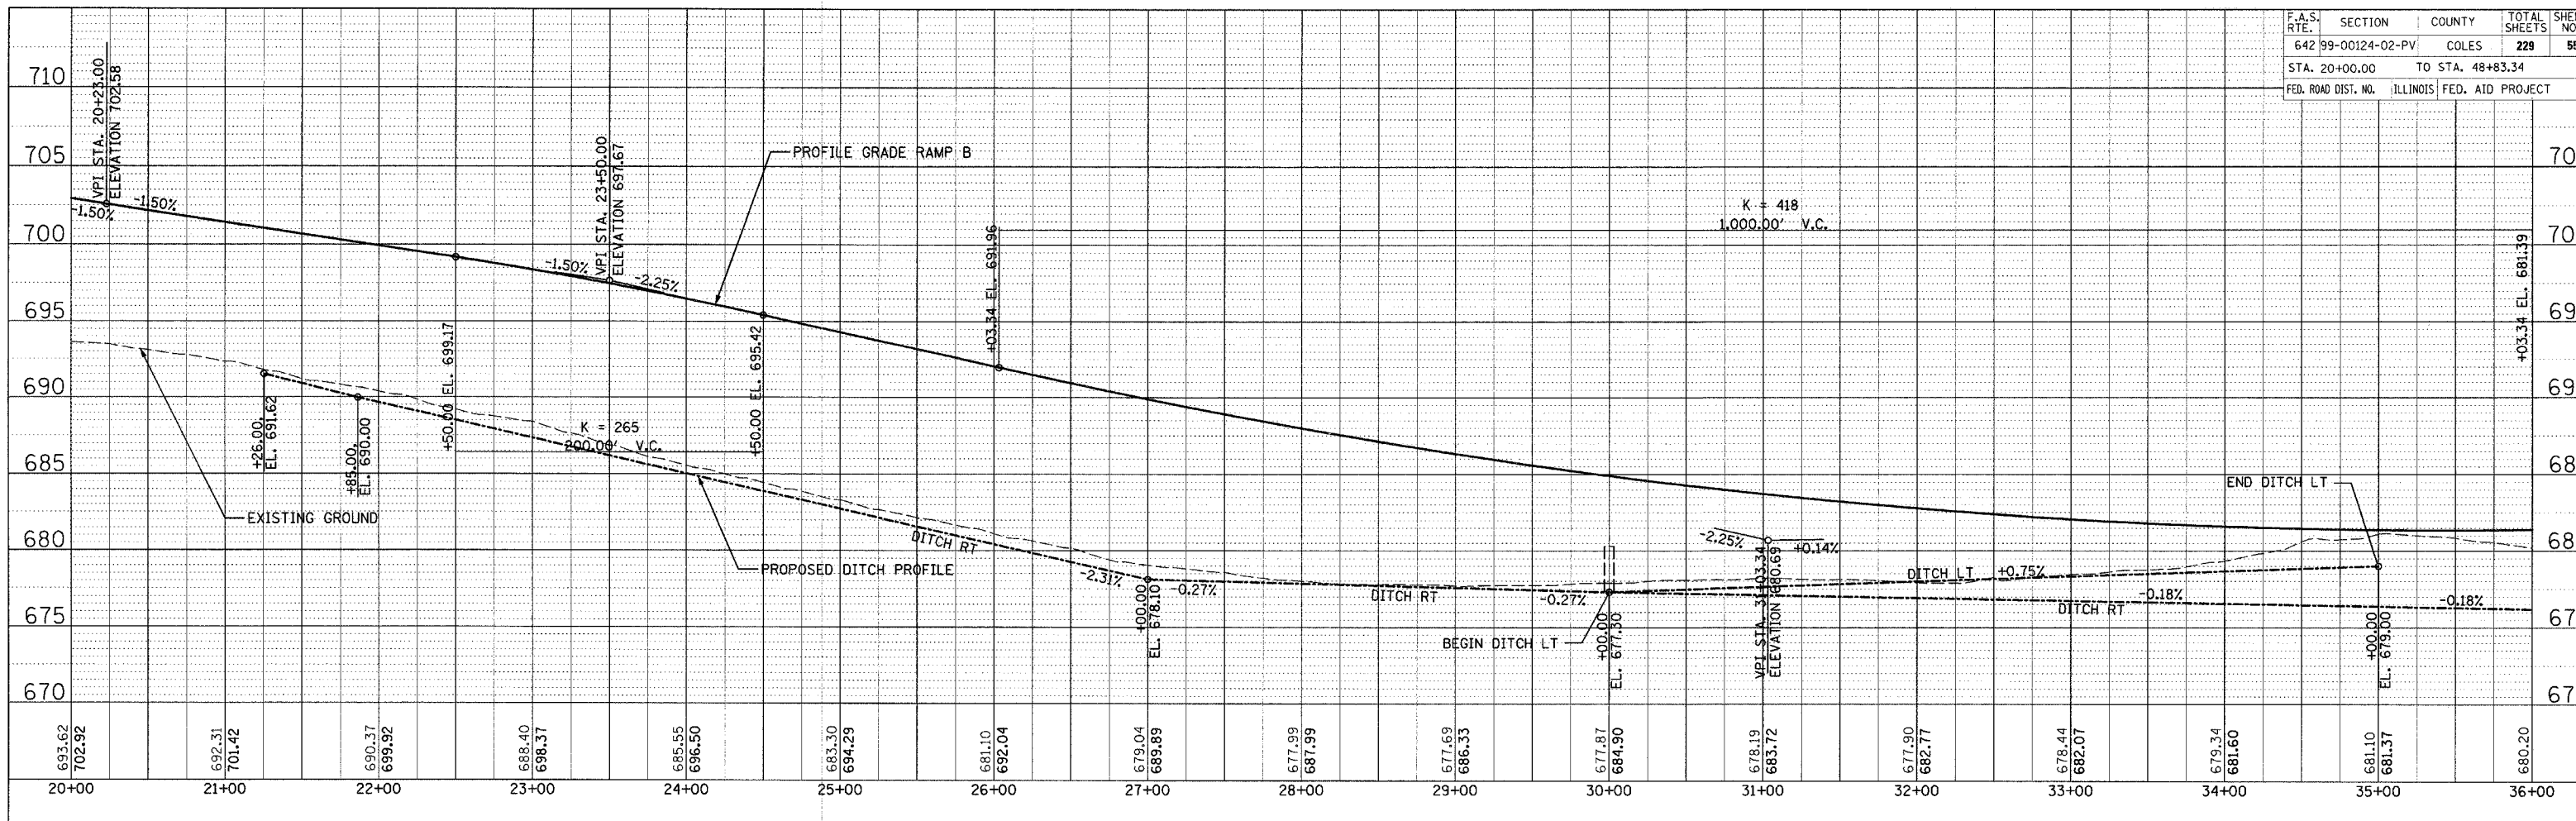

SURVEYED BY: _____ DATE: _____
 PLOTTED BY: _____
 CHECKED BY: _____
 DATE: _____
 NO. _____
 FILE NAME: _____

LAYOUT: D:\P\5M\03728\03
 DRAWN: DJP 04/28/03 07/13/2005
 REVISION: SIM 05/07/03 ASP\JOSS\62028\CA\Sheet\037mp099.dgn

