


F.A.S. RTE.	SECTION	COUNTY	TOTAL SHEETS	SHEET NO.
642	99-00124-02-PV	COLES	229	64
STA. 56+75.00		TO STA. 63+25.00		
FED. ROAD DIST. NO.		ILLINOIS FED. AID PROJECT		

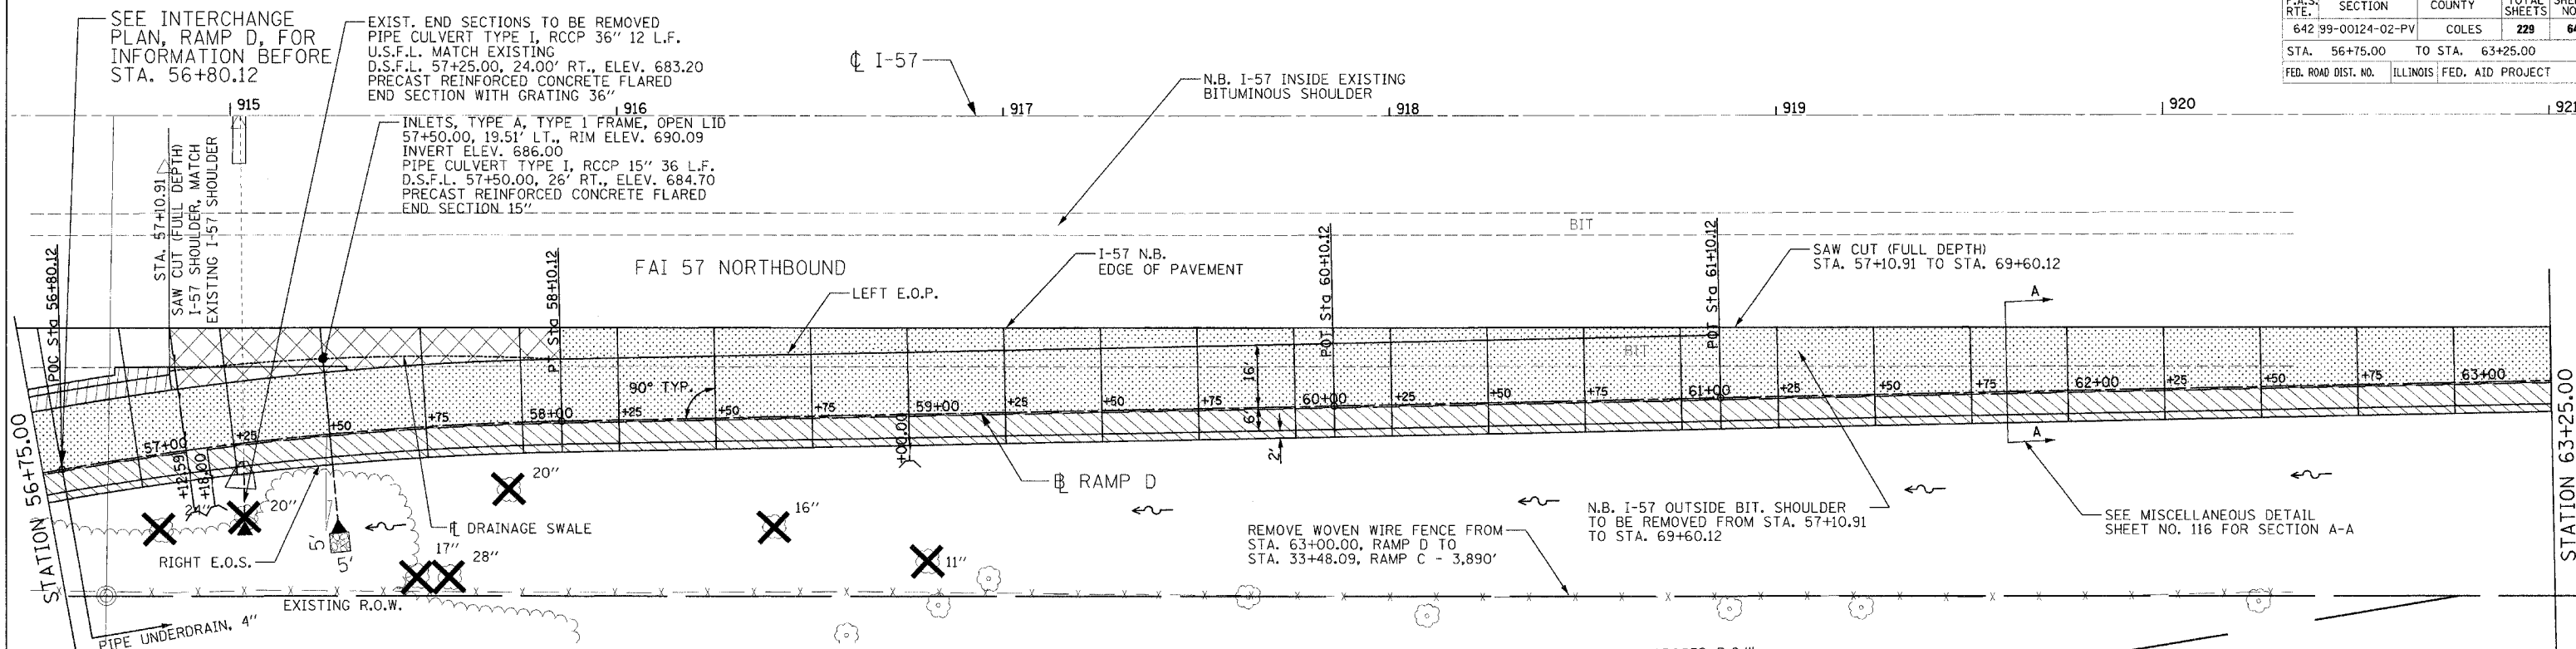

STATION	RAMP D		I-57 N.B. EXISTING E.O.P.		DRAINAGE SWALE		ELEVATION
	RAMP D ELEVATION	OFFSET TO PROPOSED LEFT E.O.P.	LEFT E.O.P. ELEVATION	RIGHT E.O.S. ELEVATION	OFFSET FROM RAMP D	SURVEYED ELEVATION	
56+80.12	688.84	16.00	689.80	688.36	37.06	690.26	
57+00.00	688.95	16.00	689.91	688.47	33.69	690.30	
57+25.00	689.09	16.00	690.04	688.62	30.17	690.36	20.53
57+50.00	689.22	16.00	690.16	688.75	27.44	690.44	19.51
57+75.00	689.36	16.00	690.30	688.89	25.47	690.53	18.22
58+00.00	689.49	16.00	690.42	689.02	24.27	690.62	16.69
58+10.12	689.55	16.00	690.48	689.09	24.00	690.65	16.00
58+25.00	689.64	16.00	690.54	689.19	23.70	690.70	
58+50.00	689.80	16.00	690.65	689.37	23.20	690.80	
58+75.00	689.96	16.00	690.76	689.56	22.70	690.90	
59+00.00	690.10	16.00	690.85	689.72	22.20	690.98	
59+25.00	690.23	16.00	690.93	689.87	21.70	691.05	
59+50.00	690.40	16.00	691.04	690.07	21.20	691.15	
59+75.00	690.55	16.00	691.14	690.23	20.70	691.24	
60+00.00	690.66	16.00	691.20	690.34	20.20	691.29	
60+10.12	690.71	16.00	691.23	690.39	20.00	691.31	
60+25.00	690.78	16.00	691.28	690.46	19.70	691.35	
60+50.00	690.91	16.00	691.37	690.59	19.20	691.43	
60+75.00	691.04	16.00	691.46	690.72	18.70	691.51	
61+00.00	691.15	16.00	691.52	690.83	18.20	691.56	
61+10.12	691.18	16.00	691.54	690.86	18.00	691.58	
61+25.00	691.22			690.90	17.70	619.61	
61+50.00	691.29			690.97	17.20	691.67	
61+75.00	691.36			691.04	16.70	691.72	
62+00.00	691.41			691.09	16.20	691.76	
62+25.00	691.44			691.12	15.70	691.78	
62+50.00	691.46			691.14	15.20	691.78	
62+75.00	691.46			691.14	14.70	691.77	
63+00.00	691.50			691.18	14.20	691.79	
63+25.00	691.53			691.21	13.70	691.81	

PLACE WOVEN WIRE FENCE, 4' ALONG PROP. R.O.W., BEGIN @ STA. 264+60.00, 94' LT (C.H. 18) AND END @ STA. 63+00.00, 55.38' RT (RAMP D) - 2,792'

LEGEND

- RAMP PAVEMENT  
CONSISTS OF : PORTLAND CEMENT CONCRETE PAVEMENT 9 1/2" (JOINTED)  
AGGREGATE BASE COURSE, TYPE A 4"  
PROCESSING LIME MODIFIED SOILS 12"
- PROPOSED RIGHT SHOULDER  
CONSISTS OF : PORTLAND CEMENT CONCRETE SHOULDERS 9 1/2" (6' WIDE)  
AGGREGATE SHOULDERS, TYPE B 6" (2' WIDE)
- DRAINAGE SWALE  
CONSISTS OF : PORTLAND CEMENT CONCRETE PAVEMENT 9 1/2" (JOINTED)  
AGGREGATE BASE COURSE, TYPE A 4"  
PROCESSING LIME MODIFIED SOILS 12"
- PROPOSED LEFT SHOULDER  
CONSISTS OF : PORTLAND CEMENT CONCRETE SHOULDERS, 9 1/2" (4' WIDE)  
AGGREGATE SHOULDERS, TYPE B 6" (2' WIDE)
- TREE REMOVAL
- STONE RIPRAP, CLASS A4

NOTES: SEE RAMP PROFILE SHEET NO. 57, FOR PROFILE BEFORE STA. 56+80.12. SEE PROPOSED RAMP TYPICAL SECTIONS, SHEET NOS. 7 - 9 FOR SUPERELEVATION TRANSITIONS BEFORE STA. 56+80.12 SEE STANDARD 420206 FOR JOINTING AND OTHER INFORMATION. EXTEND AGGREGATE BASE COURSE AND LIME MODIFIED SOILS 1.50' PAST THE RAMP BASELINE.

REMOVE EXISTING PIPE UNDERDRAIN, PIPE UNDERDRAIN, SPECIAL AND END SECTIONS ALONG I-57 FROM STA. 57+10.91, RAMP D TO STA. 69+60.12, RAMP D AND REPLACE W/DRAINAGE ITEMS SHOWN ABOVE AND IN DRAINAGE SCHEDULES. THE COST OF REMOVALS SHALL BE INCLUDED IN EARTH EXCAVATION.


REVISIONS	
NAME	DATE

ILLINOIS DEPARTMENT OF TRANSPORTATION

RAMP D TERMINAL DETAIL  
FAI-57, FAS 642  
SEC NO. 15-23K, 99-00124-02-PV  
COLES COUNTY, ILLINOIS

SCALE: 1"=20'  
DATE 07/13/2005

DRAWN BY JLW  
CHECKED BY SKM

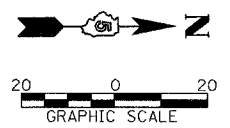

LAYOUT: DJP/SMM/07/28/05  
 DRAWN: JLW/07/28/05  
 REVIEWED: SKM/11/22/04  
 07/13/2005  
 R:97.065.97 s2028b0c1\sheetc-504r.mpd.dgn