




F.A.S. RTE.	SECTION	COUNTY	TOTAL SHEETS	SHEET NO.
642 99-00124-02-PV	COLES		229	65
STA. 63+25.00		TO STA. 69+60.12		
FED. ROAD DIST. NO.	ILLINOIS	FED. AID PROJECT		

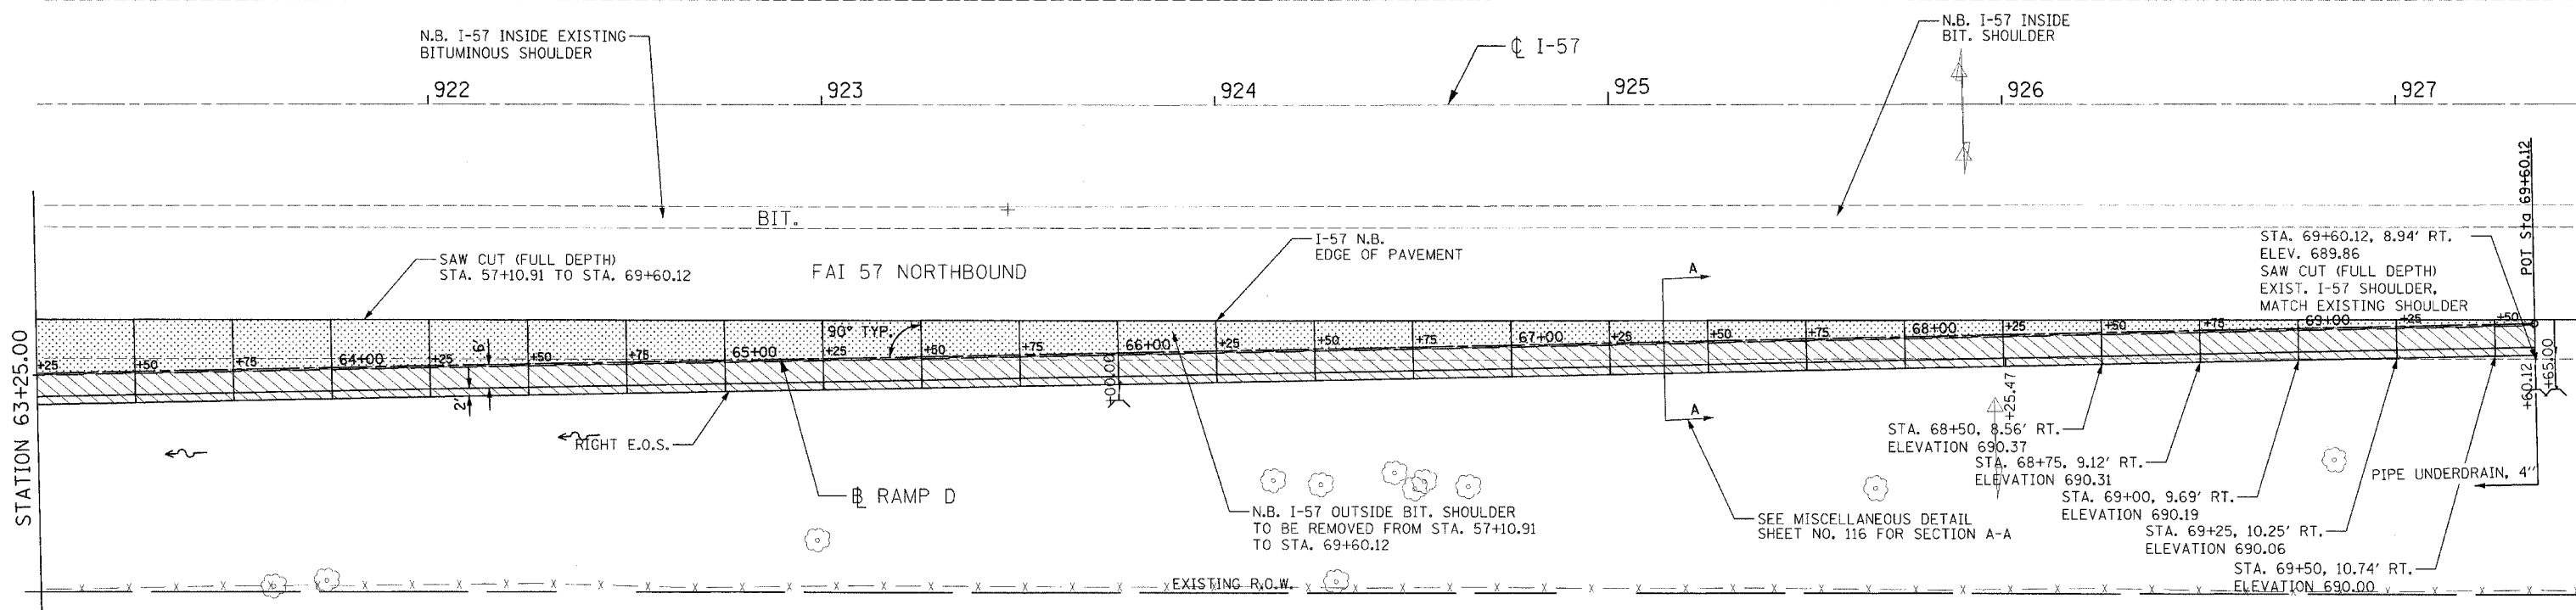


RAMP D				I-57 N.B. EXISTING E.O.P.		
STATION	RAMP D ELEVATION	OFFSET TO PROPOSED LEFT E.O.P.	LEFT E.O.P. ELEVATION	RIGHT E.O.S. ELEVATION	OFFSET FROM RAMP D	SURVEYED ELEVATION
63+50.00	691.54			691.22	13.20	691.81
63+75.00	691.55			691.23	12.70	691.81
64+00.00	691.57			691.25	12.20	691.81
64+25.00	691.57			691.25	11.70	691.80
64+50.00	691.53			691.21	11.20	691.75
64+75.00	691.49			691.17	10.70	691.70
65+00.00	691.47			691.15	10.20	691.66
65+25.00	691.44			691.12	9.70	691.62
65+50.00	691.36			691.04	9.20	691.53
65+75.00	691.27			690.95	8.70	691.43
66+00.00	691.21			690.89	8.20	691.36
66+25.00	691.16			690.84	7.70	691.30
66+50.00	619.16			690.84	7.20	691.29
66+75.00	691.16			690.84	6.70	691.28
67+00.00	691.07			690.75	6.20	691.18
67+25.00	690.97			690.65	5.70	691.07
67+50.00	690.95			690.63	5.20	691.04
67+75.00	690.93			690.61	4.70	691.01
68+00.00	690.83			690.51	4.20	690.90
68+25.00	690.74			690.42	3.70	690.80
68+50.00	690.71			690.37	3.20	690.76
68+75.00	690.67			690.31	2.70	690.71
69+00.00	690.58			690.19	2.20	690.61
69+25.00	690.47			690.06	1.70	690.50
69+50.00	690.43			690.00	1.20	690.45
69+60.12	690.41			689.86	1.00	690.43

NOTES: SEE STANDARD 420206 FOR JOINTING AND OTHER INFORMATION. EXTEND THE AGGREGATE BASE COURSE AND LIME MODIFIED SOILS 1.50' OUTSIDE THE RAMP BASELINE.

REMOVE EXISTING PIPE UNDERDRAIN, PIPE UNDERDRAIN, SPECIAL AND END SECTIONS ALONG I-57 FROM STA. 57+10.91, RAMP D TO STA. 69+60.12, RAMP D AND REPLACE W/DRAINAGE ITEMS SHOWN ABOVE AND IN DRAINAGE SCHEDULES. THE COST OF REMOVALS SHALL BE INCLUDED IN EARTH EXCAVATION.

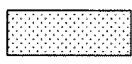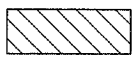-  RAMP PAVEMENT  
CONSISTS OF : PORTLAND CEMENT CONCRETE PAVEMENT 9 1/2" (JOINTED)  
AGGREGATE BASE COURSE, TYPE A 4"  
PROCESSING LIME MODIFIED SOILS 12"
-  PROPOSED RIGHT SHOULDER  
CONSISTS OF : PORTLAND CEMENT CONCRETE SHOULDERS 9 1/2" (6' WIDE)  
AGGREGATE SHOULDERS, TYPE B 6" (2' WIDE)

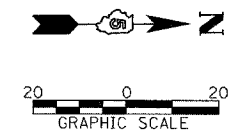

REVISIONS	
NAME	DATE

ILLINOIS DEPARTMENT OF TRANSPORTATION

RAMP D TERMINAL DETAIL  
FAI-57, FAS 642  
SEC NO. 15-23K, 99-00124-02-PV  
COLES COUNTY, ILLINOIS

SCALE: 1"=20'  
DATE 07/13/2005

DRAWN BY JLW  
CHECKED BY SKM



© Copyright Hanson Professional Services Inc. 2005

LAYOUT: DWP/SJM/BJZ/BJZ/03/07/13/2005  
DRAWN: JLW 04/28/03  
REVIEWED: SKM 11/27/04  
JOB NO: 99-00124-02-PV-15-23K-02-01-01  
FILE: 99-00124-02-PV-15-23K-02-01-01.dgn