


F.A.S. RTE.	SECTION	COUNTY	TOTAL SHEETS	SHEET NO.
642		COLES	229	86
STA.		TO STA.		
FED. ROAD DIST. NO.		ILLINOIS	FED. AID PROJECT	
* 99-00124-02-PV				

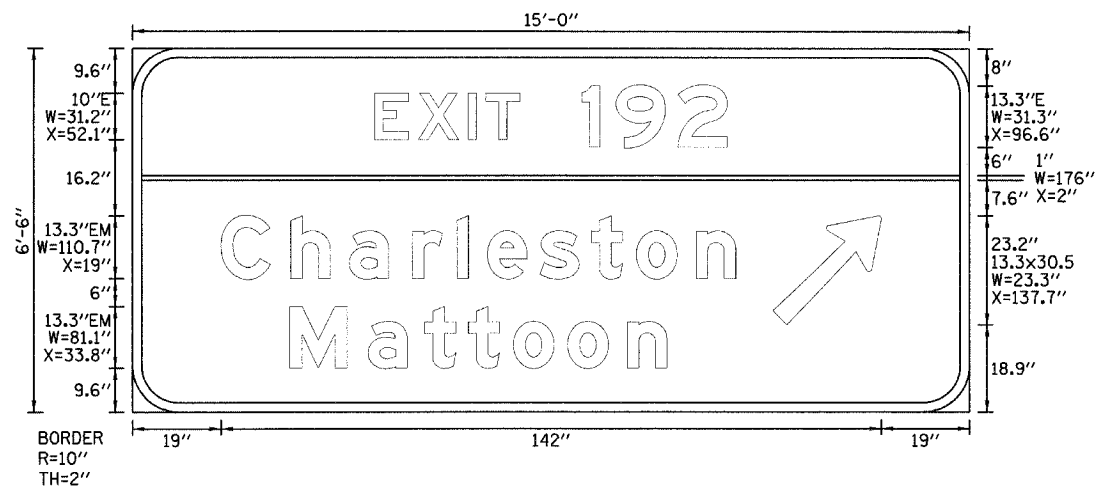

LETTER POSITIONS (X)


E	X	I	T	1	9	2			
52.1	61.5	72.2	76	96.6	103.9	117.3			
C	h	a	r	l	e	s	t	o	n
19	34	46.6	60.2	69.7	76.3	87.6	98.7	108.3	121.2
M	a	t	t	o	o	n			
33.8	50.6	62.8	72.2	81.9	93.5	106.4			

LETTER LOCATIONS ARE PANEL EDGE TO LOWER LEFT CORNER

A-05

SIGN NUMBER	A-05
WIDTH x HGHT.	15'-0" x 6'-6"
BORDER WIDTH	2"
CORNER RADIUS	10"
MOUNTING	GROUND
BACKGROUND	TYPE: REFLECTIVE COLOR: GREEN/GREEN
LEGEND/BORDER	TYPE: REFLECTIVE COLOR: WHITE / PURE WHITE

SYMBOL	X	Y	WID	HT
ARLONG	137.7	18.9	13.3	30.5

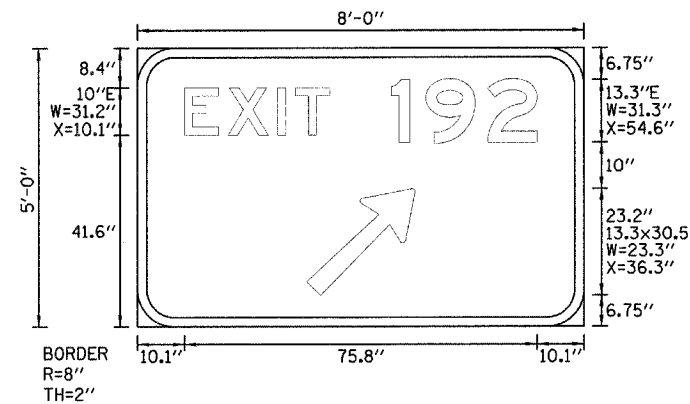

LETTER POSITIONS


E	X	I	T	1	9	2
10.1	19.5	30.2	34	54.6	61.9	75.3

LETTER LOCATIONS ARE PANEL EDGE TO LOWER LEFT CORNER

A-06

SIGN NUMBER	A-06
WIDTH x HGHT.	8'-0" x 5'-0"
BORDER WIDTH	2"
CORNER RADIUS	8"
MOUNTING	GROUND
BACKGROUND	TYPE: REFLECTIVE COLOR: GREEN
LEGEND/BORDER	TYPE: REFLECTIVE COLOR: WHITE / PURE WHITE

SYMBOL	X	Y	WID	HT
ARLONG	36.3	6.7	13.3	30.5

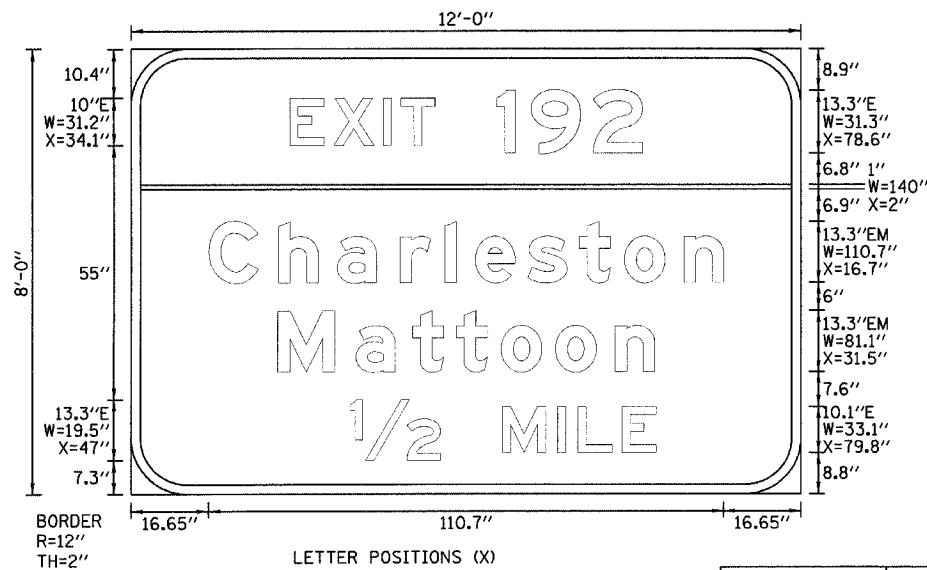


LETTER POSITIONS (X)

E	X	I	T	1	9	2			
34.1	43.5	54.2	58	78.6	85.9	99.3			
C	h	a	r	l	e	s	t	o	n
16.7	31.6	44.2	57.8	67.4	73.9	85.3	96.3	106	118.8
M	a	t	t	o	o	n			
31.4	48.3	60.4	69.8	79.5	91.2	104			
1/2	M	I	L	E					
47	79.8	91.7	96	105.5					

LETTER LOCATIONS ARE PANEL EDGE TO LOWER LEFT CORNER

A-07

SIGN NUMBER	A-07
WIDTH x HGHT.	12'-0" x 8'-0"
BORDER WIDTH	2"
CORNER RADIUS	12"
MOUNTING	GROUND
BACKGROUND	TYPE: REFLECTIVE COLOR: GREEN/GREEN
LEGEND/BORDER	TYPE: REFLECTIVE COLOR: WHITE / PURE WHITE

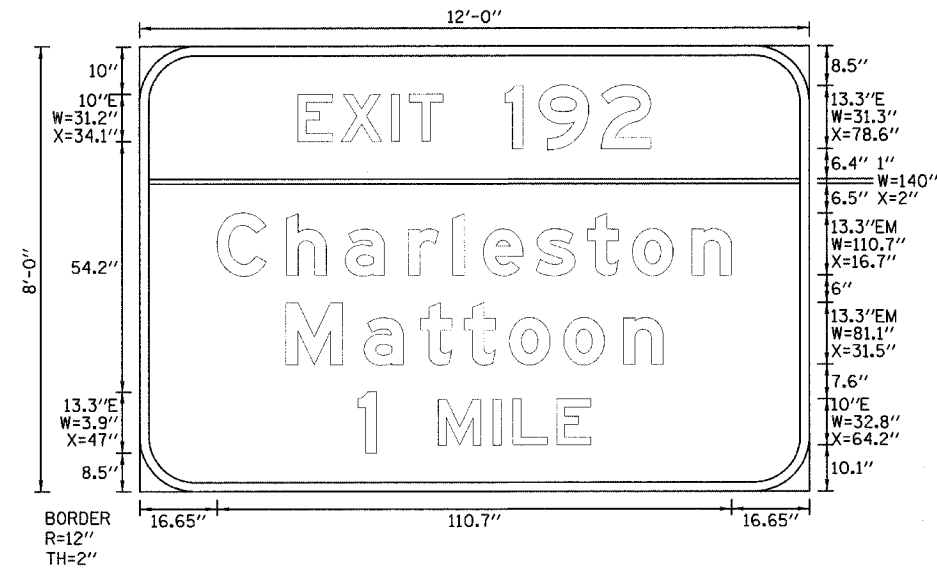

LETTER POSITIONS (X)

E	X	I	T	1	9	2			
34.1	43.5	54.2	58	78.6	86	99.3			
C	h	a	r	l	e	s	t	o	n
16.7	31.6	44.2	57.8	67.4	73.9	85.3	96.3	106	118.8
M	a	t	t	o	o	n			
31.4	48.3	60.4	69.8	79.5	91.2	104			
1	M	I	L	E					
47	64.2	76	80.3	89.7					

LETTER LOCATIONS ARE PANEL EDGE TO LOWER LEFT CORNER

A-08

SIGN NUMBER	A-08
WIDTH x HGHT.	12'-0" x 8'-0"
BORDER WIDTH	2"
CORNER RADIUS	12"
MOUNTING	GROUND
BACKGROUND	TYPE: REFLECTIVE COLOR: GREEN/GREEN
LEGEND/BORDER	TYPE: REFLECTIVE COLOR: WHITE / PURE WHITE

REVISIONS	
NAME	DATE

ILLINOIS DEPARTMENT OF TRANSPORTATION
SIGNING PLAN DETAILS
FAI-57, FAS 642
SEC NO. 15-23K, 66-00124-02-PV
COLES COUNTY, ILLINOIS

SCALE: NOT TO SCALE
DATE 07/13/2005

DRAWN BY JAP
CHECKED BY SKM



07/13/2005
 JAP 07/13/04
 DRAWN JAP 07/14/04
 REVISED SKM 07/15/04
 1914055 07 620260 C:\P\Shenoc-S2\sgn\adgn