


STATE OF ILLINOIS
DEPARTMENT OF TRANSPORTATION

ROUTE NO.	SECTION	COUNTY	TOTAL SHEETS	SHEET NO.	SHEET NO. 5
F.A.U. 328	109 BR-1	WHITE	21	14	12 SHEETS
FED. ROAD DIST. NO. 7	ILLINOIS	FED. AID PROJECT			

Contract #94434

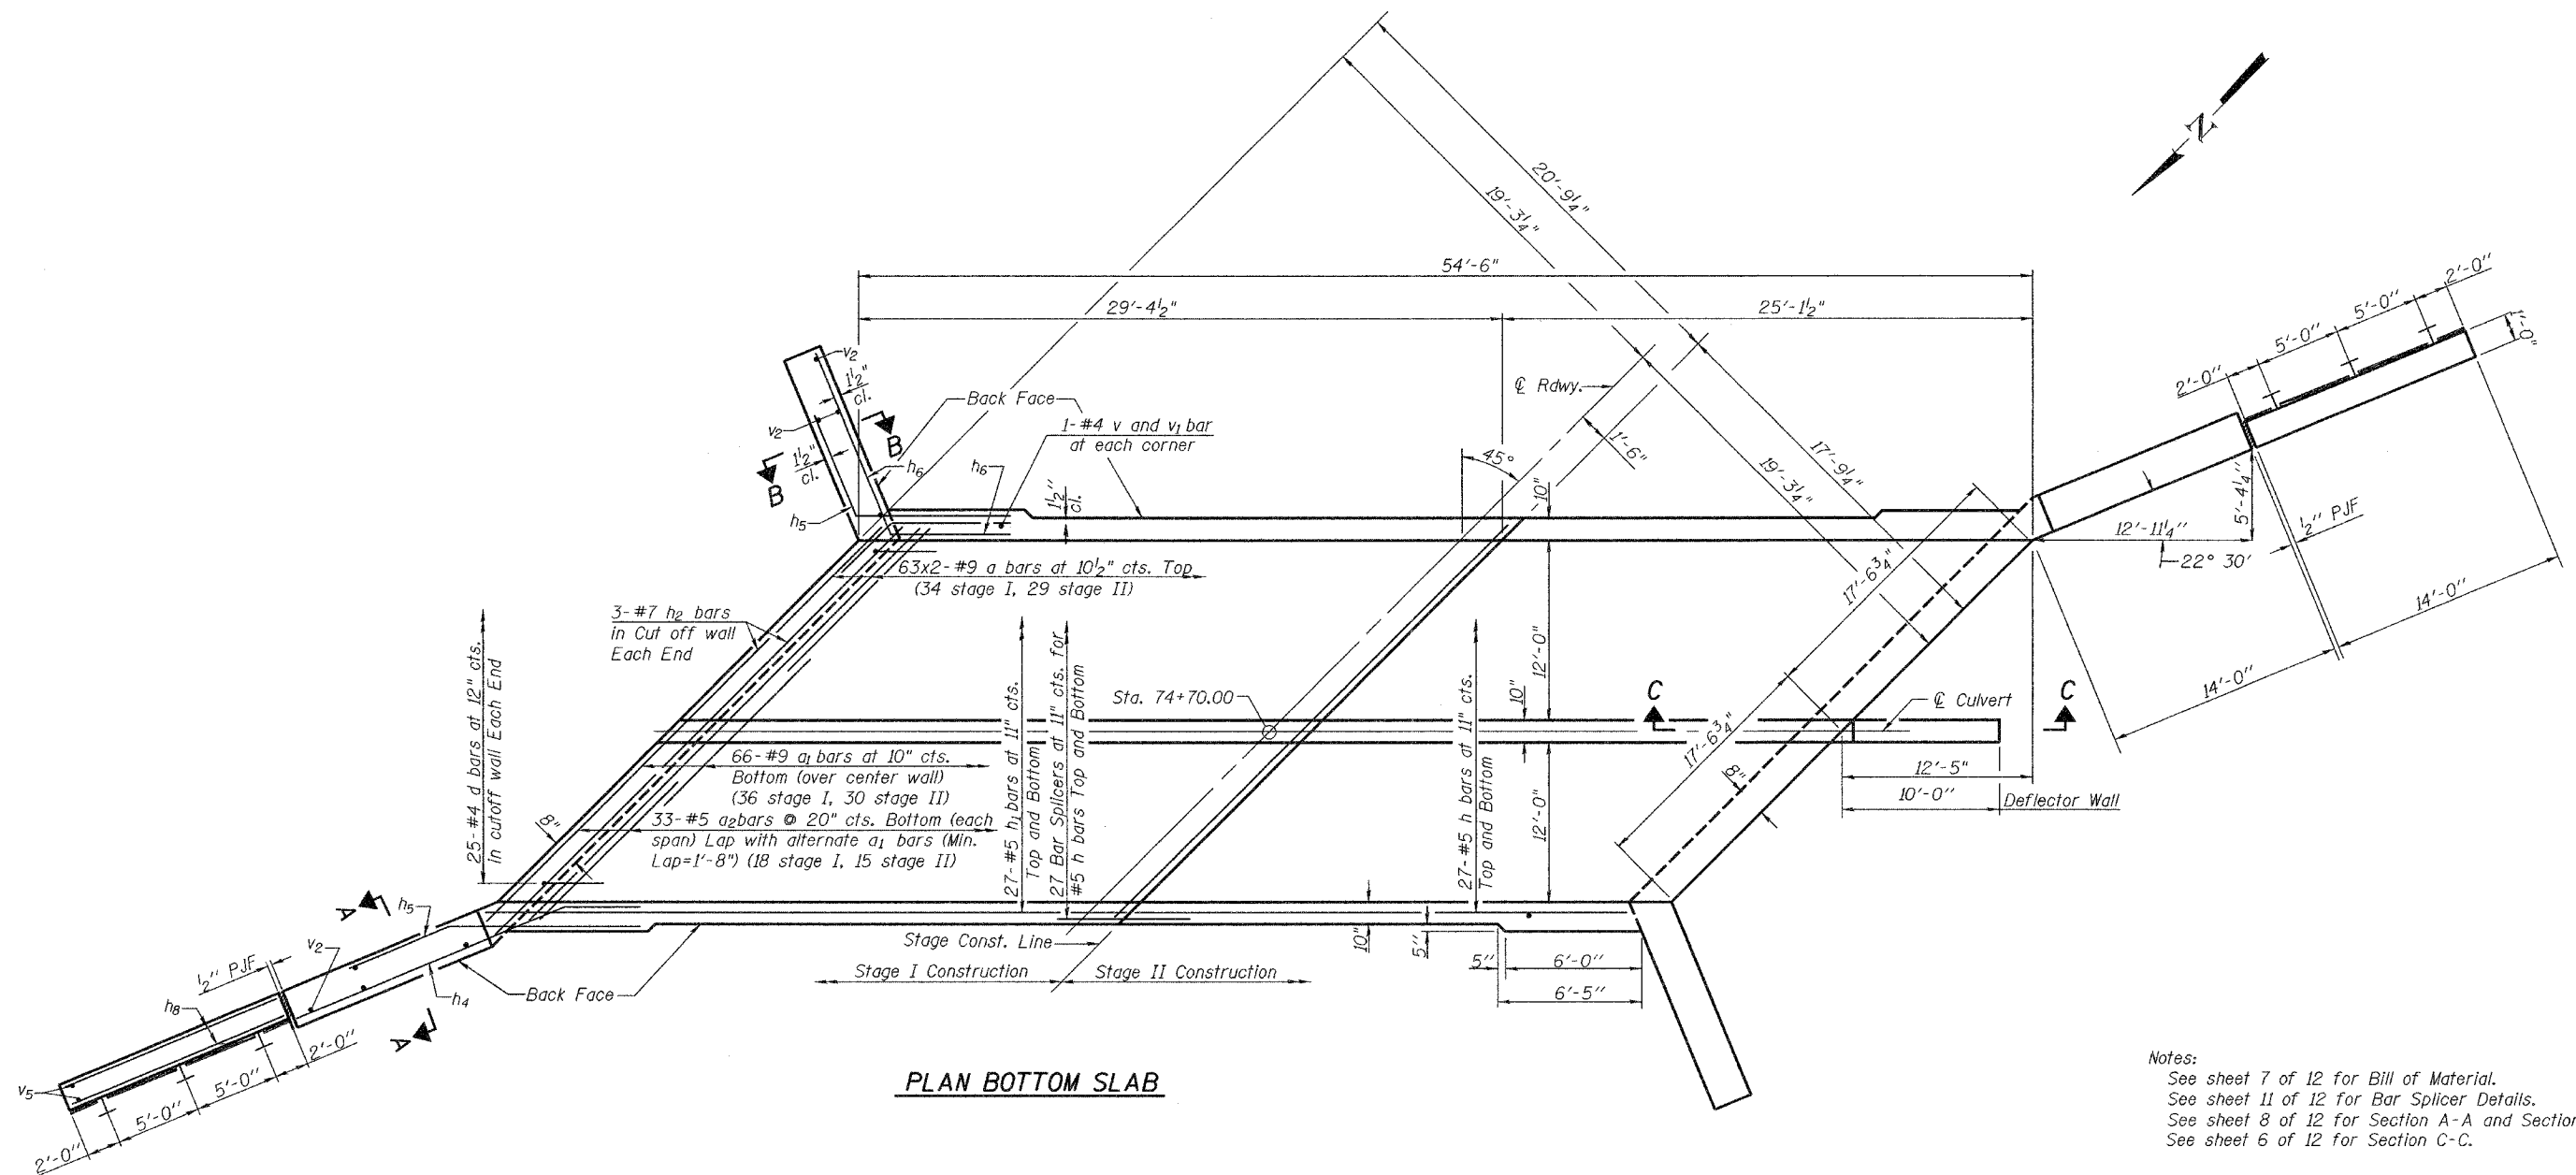

PLAN BOTTOM SLAB

Notes:
See sheet 7 of 12 for Bill of Material.
See sheet 11 of 12 for Bar Splicer Details.
See sheet 8 of 12 for Section A-A and Section B-B.
See sheet 6 of 12 for Section C-C.

DESIGNED	Patrick M. Petrone
CHECKED	Phillip R. Litchfield
DRAWN	R. Sommer
CHECKED	PMP/PRL

EXAMINED	November 10, 2005
PASSED	Thomas J. Domagala ENGINEER OF BRIDGE DESIGN
	Ralph E. Anderson ENGINEER OF BRIDGES AND STRUCTURES

CULVERT DETAILS
F.A.P. RT. 328 SEC. 109B-1
WHITE COUNTY
STATION 74+70.00
STRUCTURE No. 097-2012