


STATE OF ILLINOIS  
DEPARTMENT OF TRANSPORTATION

ROUTE NO.	SECTION	COUNTY	TOTAL SHEETS	SHEET NO.	SHEET NO. 6 16 SHEETS
F.A.P. 781	108B-1	CRAWFORD	38	15	
FED. ROAD DIST. NO. 7	ILLINOIS	FED. AID PROJECT			


Contract #94656

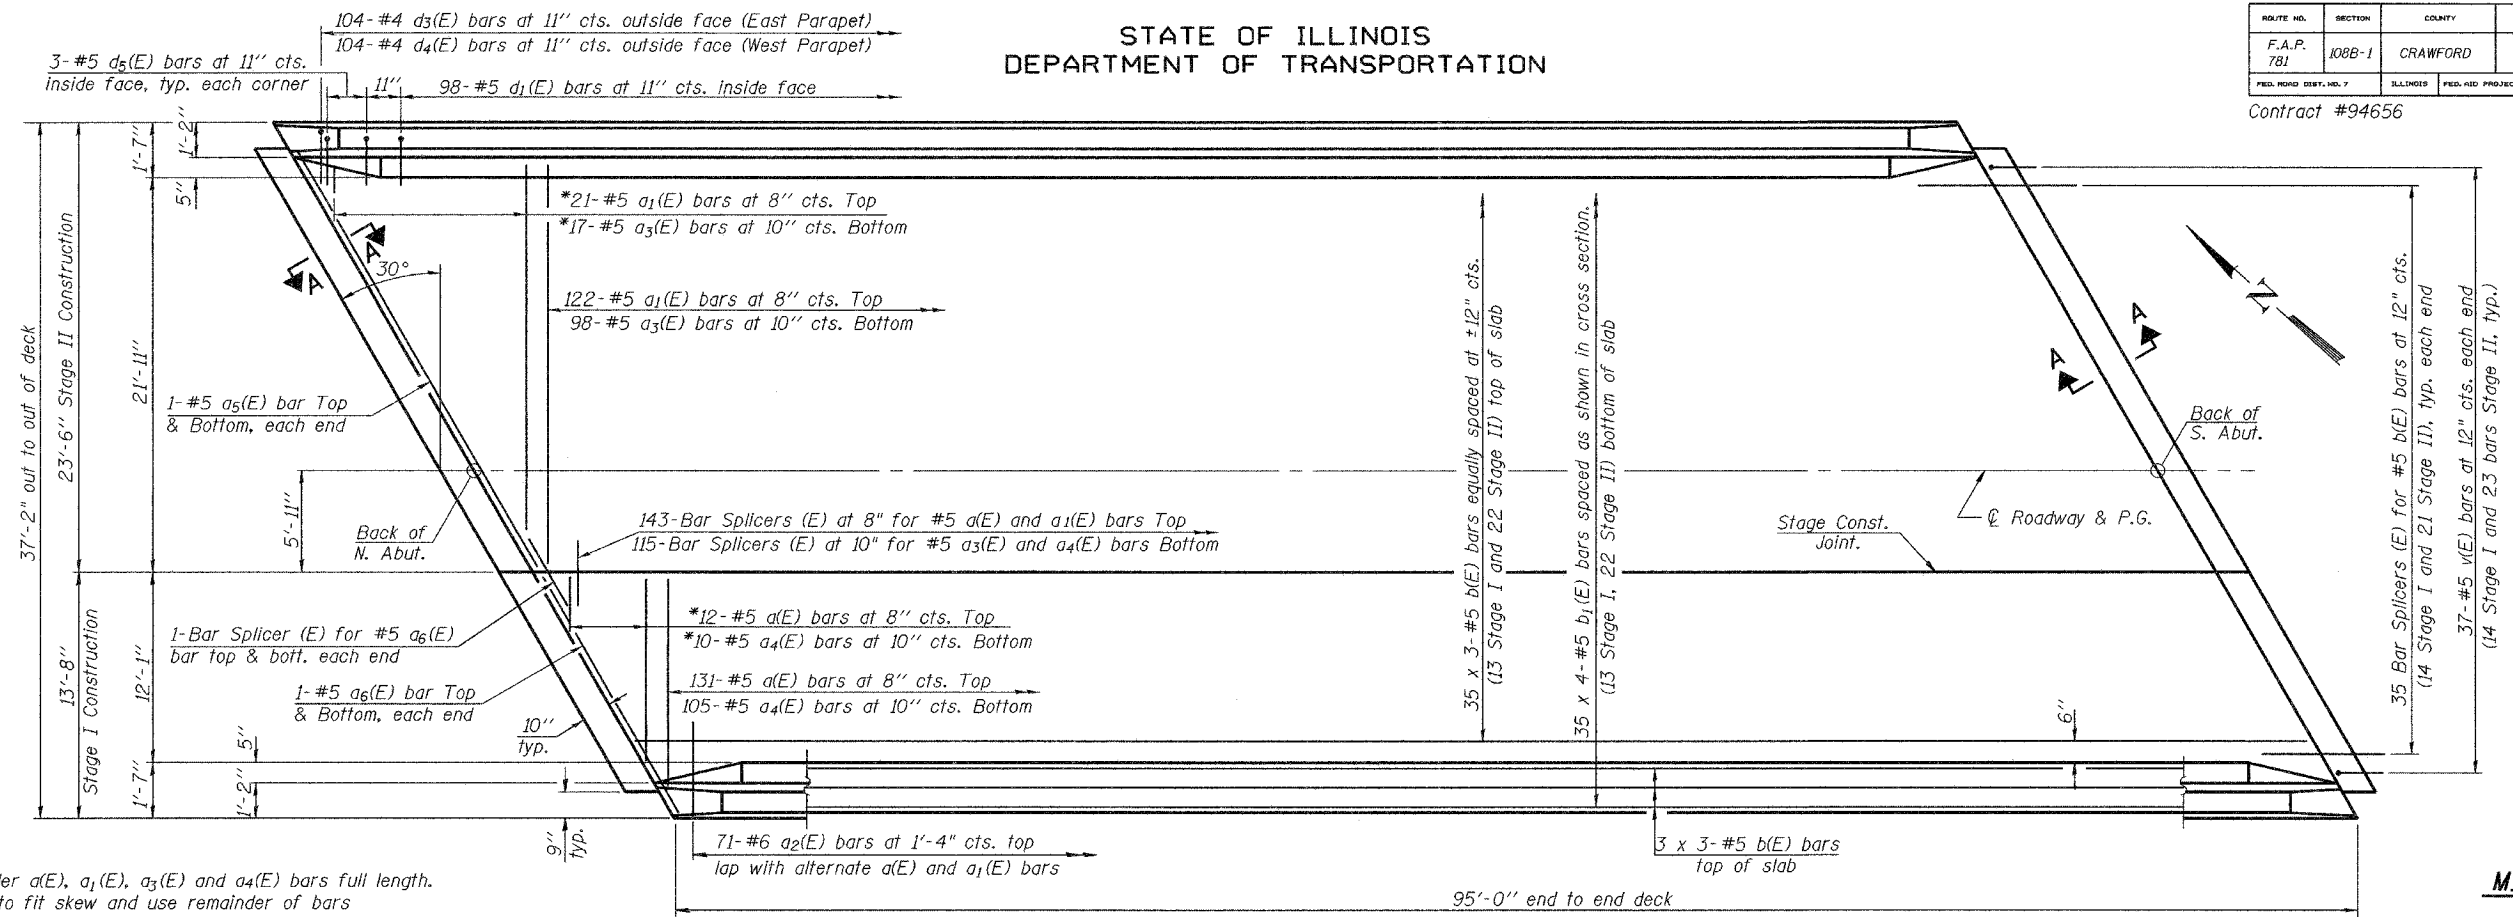

\*Order a(E), a<sub>1</sub>(E), a<sub>3</sub>(E) and a<sub>4</sub>(E) bars full length. Cut to fit skew and use remainder of bars in opposite end.

**MIN. BAR LAP**  
#5 bar = 1'-8"

**PLAN**

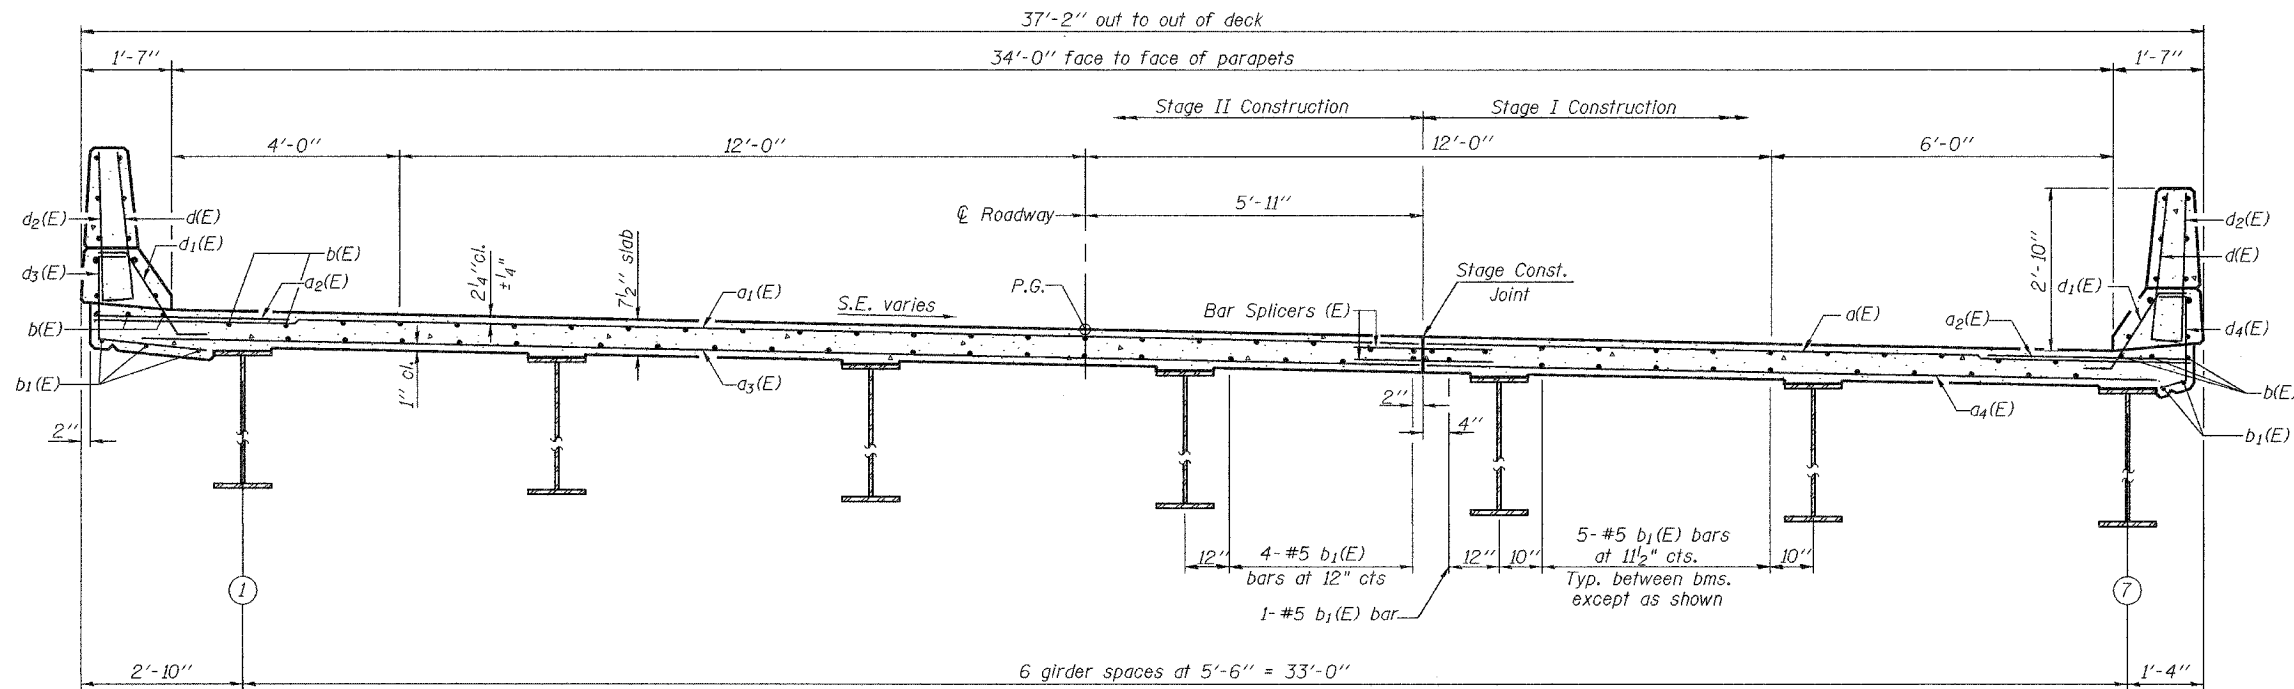

Notes: See Sheet 7 of 16 for superstructure details, parapet reinforcement and Bill of Material.  
For Section A-A see sheet 9 of 16.  
Reinforcement bars designated (E) shall be epoxy coated.  
Bars indicated thus 35 x 3- #5 etc. indicates 35 lines of bars with 3 lengths per line.  
See Sheet 1 of 16 for Floor Drain spacing.  
See Sheet 15 of 16 for Bar Splicer Details.

**CROSS SECTION**  
(Looking South)

DESIGNED	W. Beisner
CHECKED	Chi-Cheung Chau
DRAWN	R. Dalsin
CHECKED	C.C.C./S.J.B./S.M.R.

December 13 2005  
EXAMINED *Thomas J. Demagala*  
PASSED *Ralph E. Anderson*  
ENGINEER OF BRIDGE DESIGN  
ENGINEER OF BRIDGES AND STRUCTURES

**SUPERSTRUCTURE**  
F.A.P. ROUTE 781 - SECTION 108B-1  
CRAWFORD COUNTY  
STATION 545+80.00  
STRUCTURE NO. 017-0030