


CONTRACT NO. 34556			
F.A.P. SECTION	COUNTY	TOTAL SHEETS	SHEET NO.
78L 1088R-1	CRAWFORD	38	35
STA. 547+00.00 TO STA. 547+25.00			
FED. ROAD DIST. NO. ILLINOIS		FED. AID PROJECT	

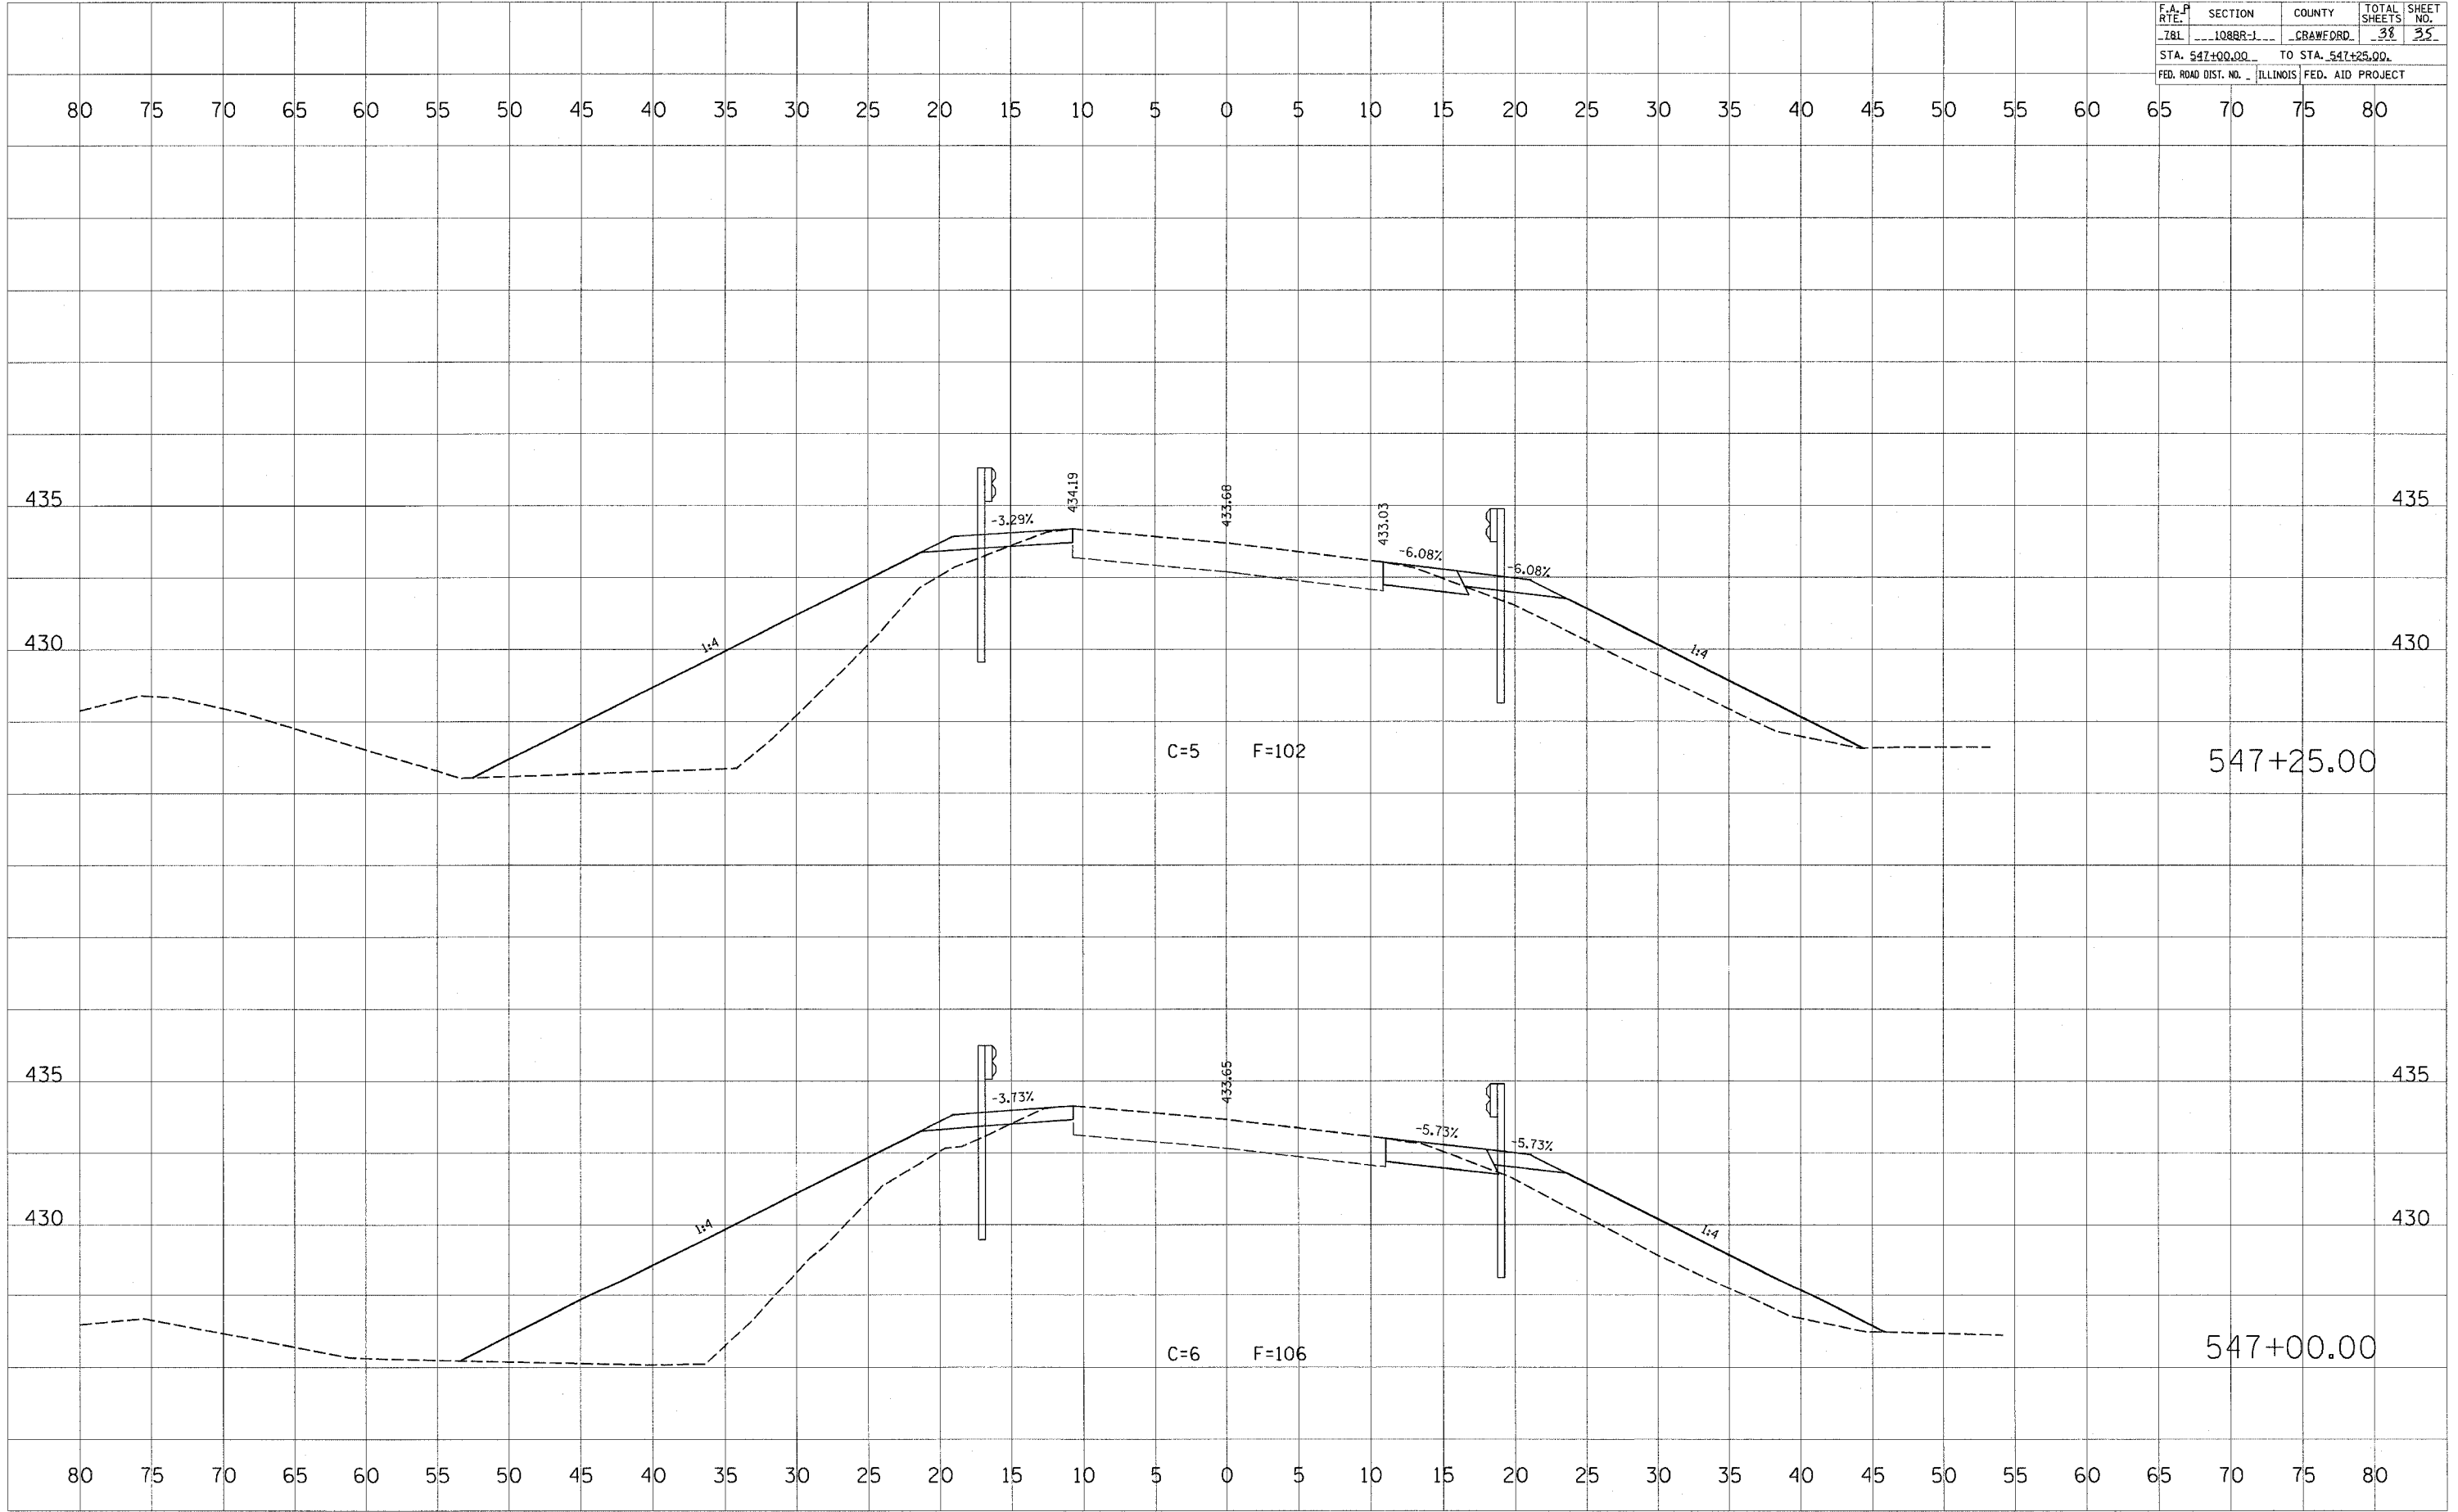

FINAL SURVEY	SURVEYED	DATE
NOTE BOOK NO.	PLOTTED	BY
	TEMPERATURE	
	AREAS CHECKED	

ORIGINAL SURVEY	SURVEYED	DATE
NOTE BOOK NO.	PLOTTED	BY
	TEMPERATURE	
	AREAS CHECKED	

PLOT DATE = 10/27/2005
 FILE NAME = c:\prowork\141666\141666.dwg
 USER NAME = hmanuqj