


F.A.P. RTE.	SECTION	COUNTY	TOTAL SHEETS	SHEET NO.
181	1088B-1	CRAWFORD	38	36
STA. 547+50.00 TO STA. 547+75.00			ILLINOIS FED. AID PROJECT	

DATE: _____
 BY: _____
 SURVEYED: _____
 SURVEY: _____
 NOTE BOOK: _____
 TEMPLATE: _____
 AREAS CHECKED: _____

DATE: _____
 BY: _____
 SURVEYED: _____
 SURVEY: _____
 NOTE BOOK: _____
 TEMPLATE: _____
 AREAS CHECKED: _____

PLOT DATE = 10/27/2005
 FILE NAME = c:\pco\peta\4656a\83398a.mxd
 PLOT SCALE = 6.0135' / IN.
 USER NAME = hemmerly

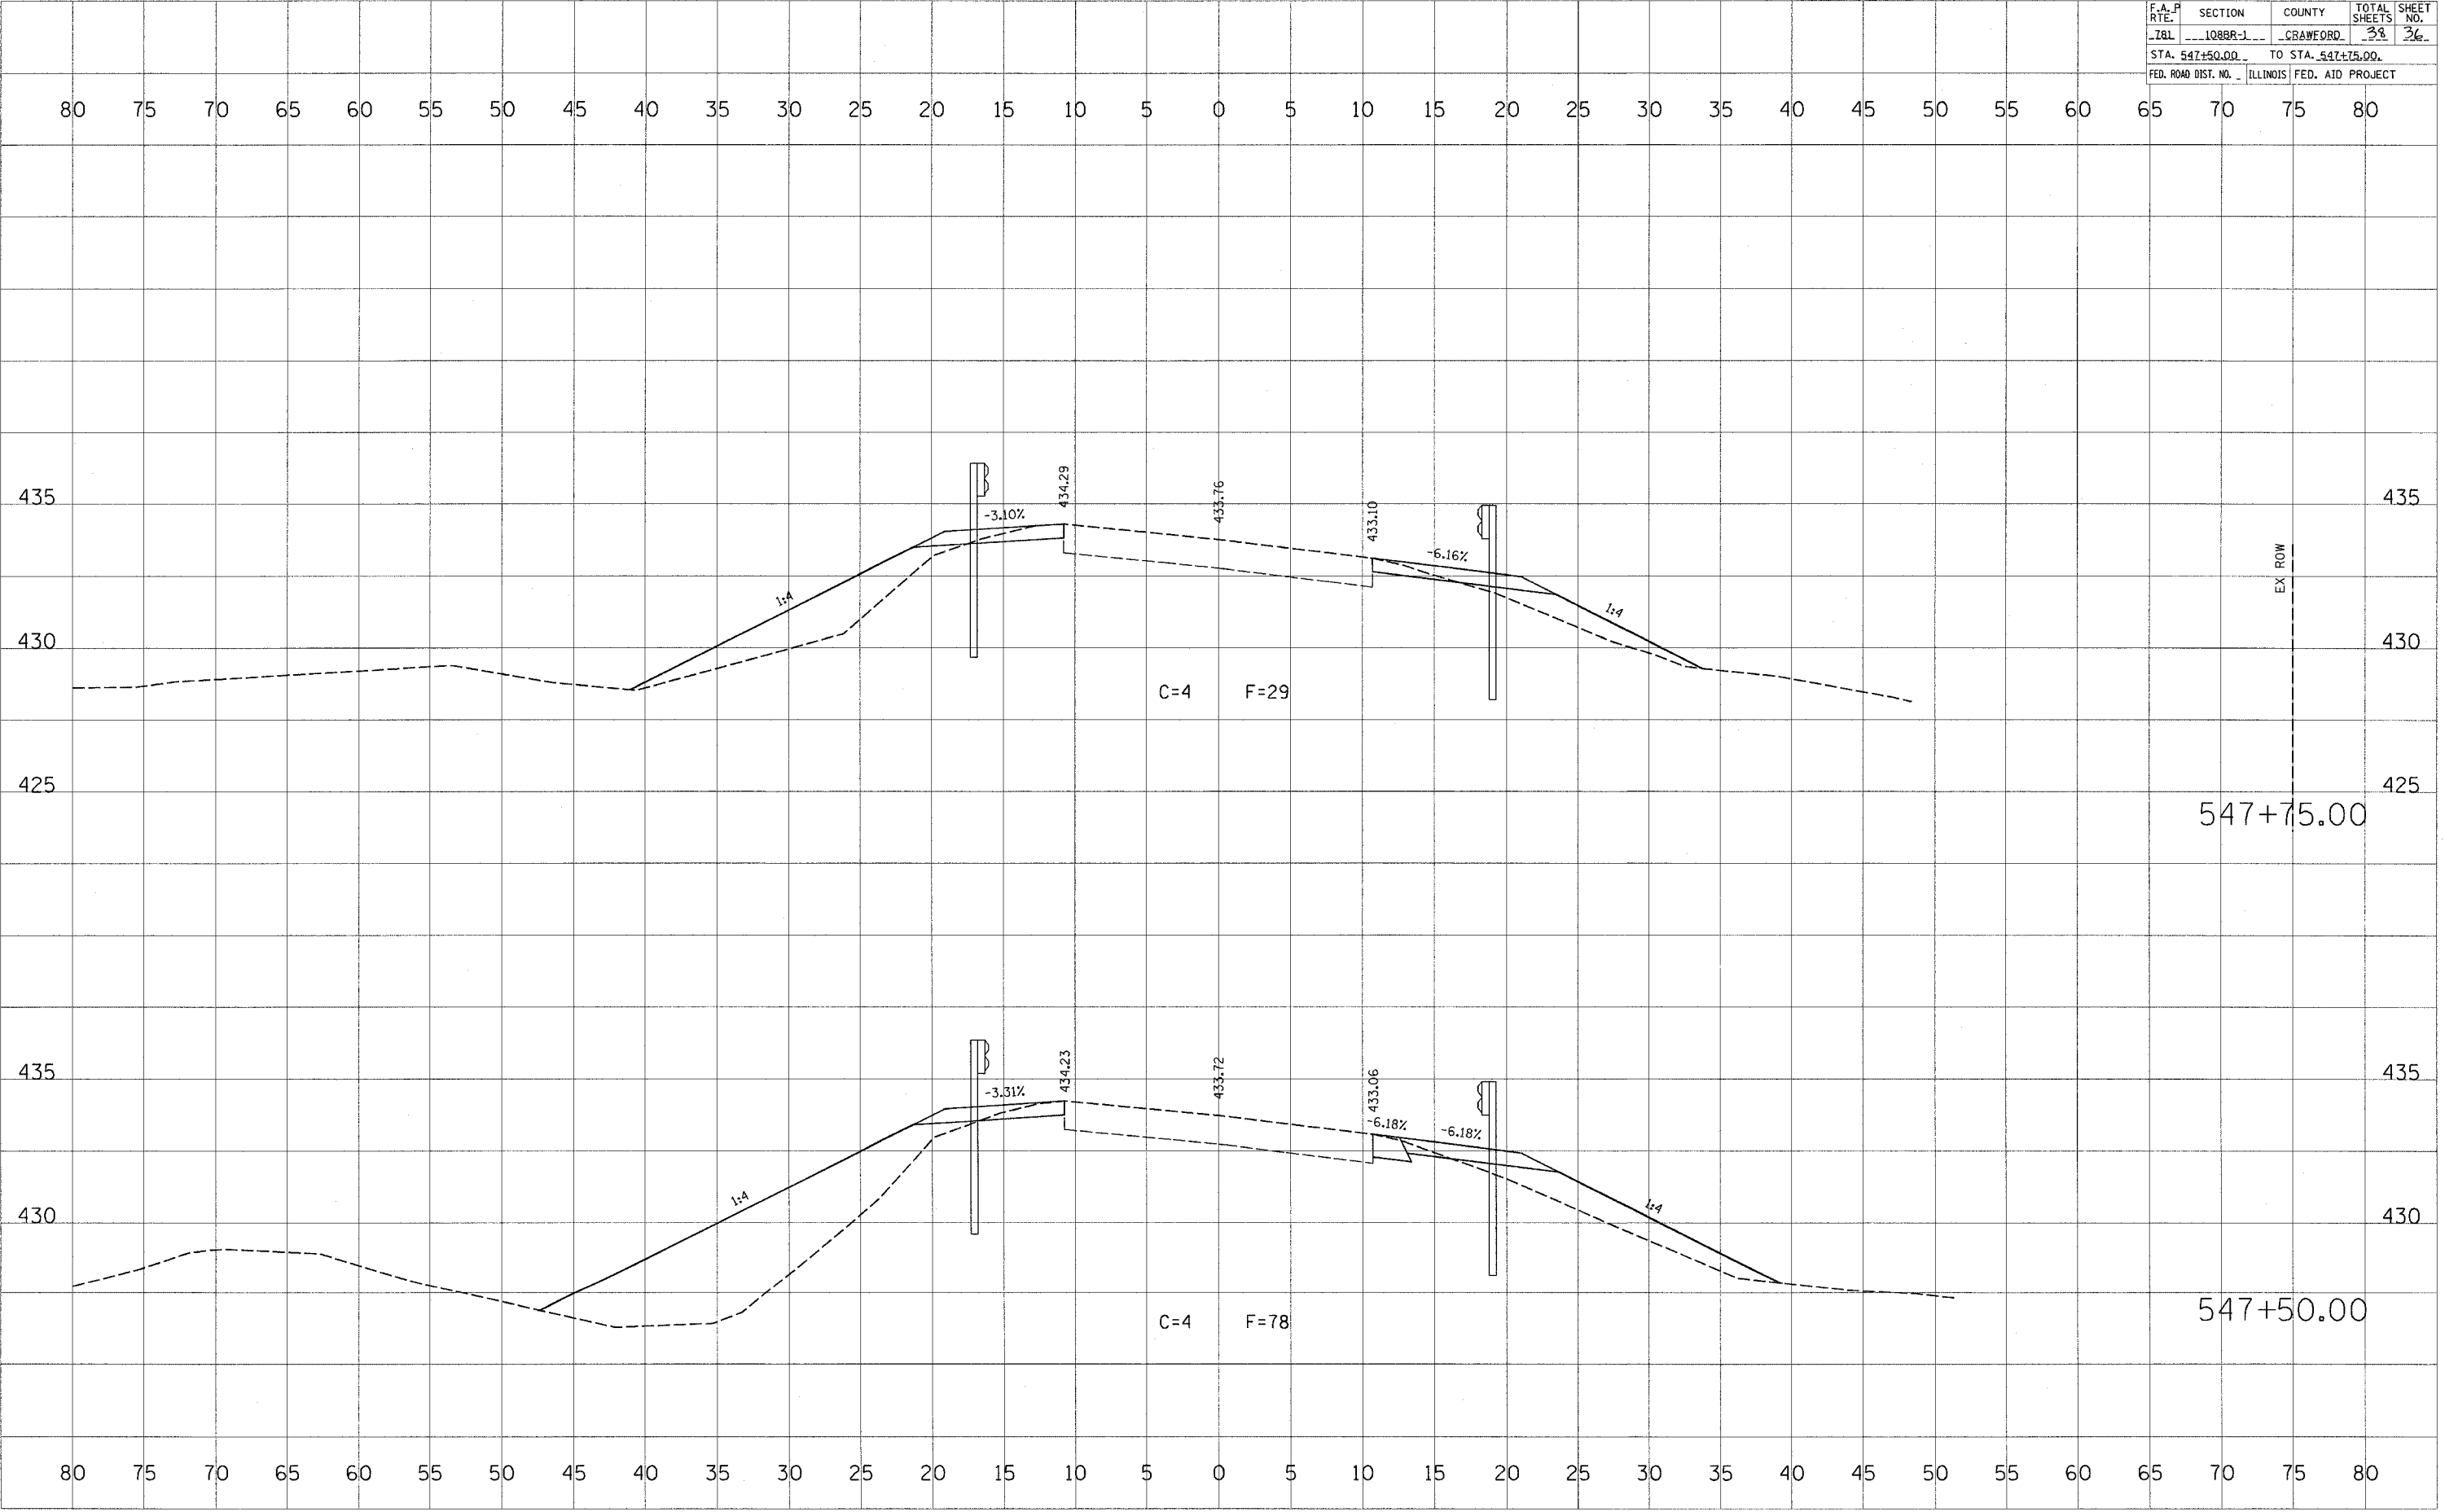

EX ROW

547+75.00

547+50.00