


F.A.P. RTE.	SECTION	COUNTY	TOTAL SHEETS	SHEET NO.
855	11B-1	WHITE	25	9
STA.		TO STA.		
FED. ROAD DIST. NO.	ILLINOIS	FED. AID PROJECT		

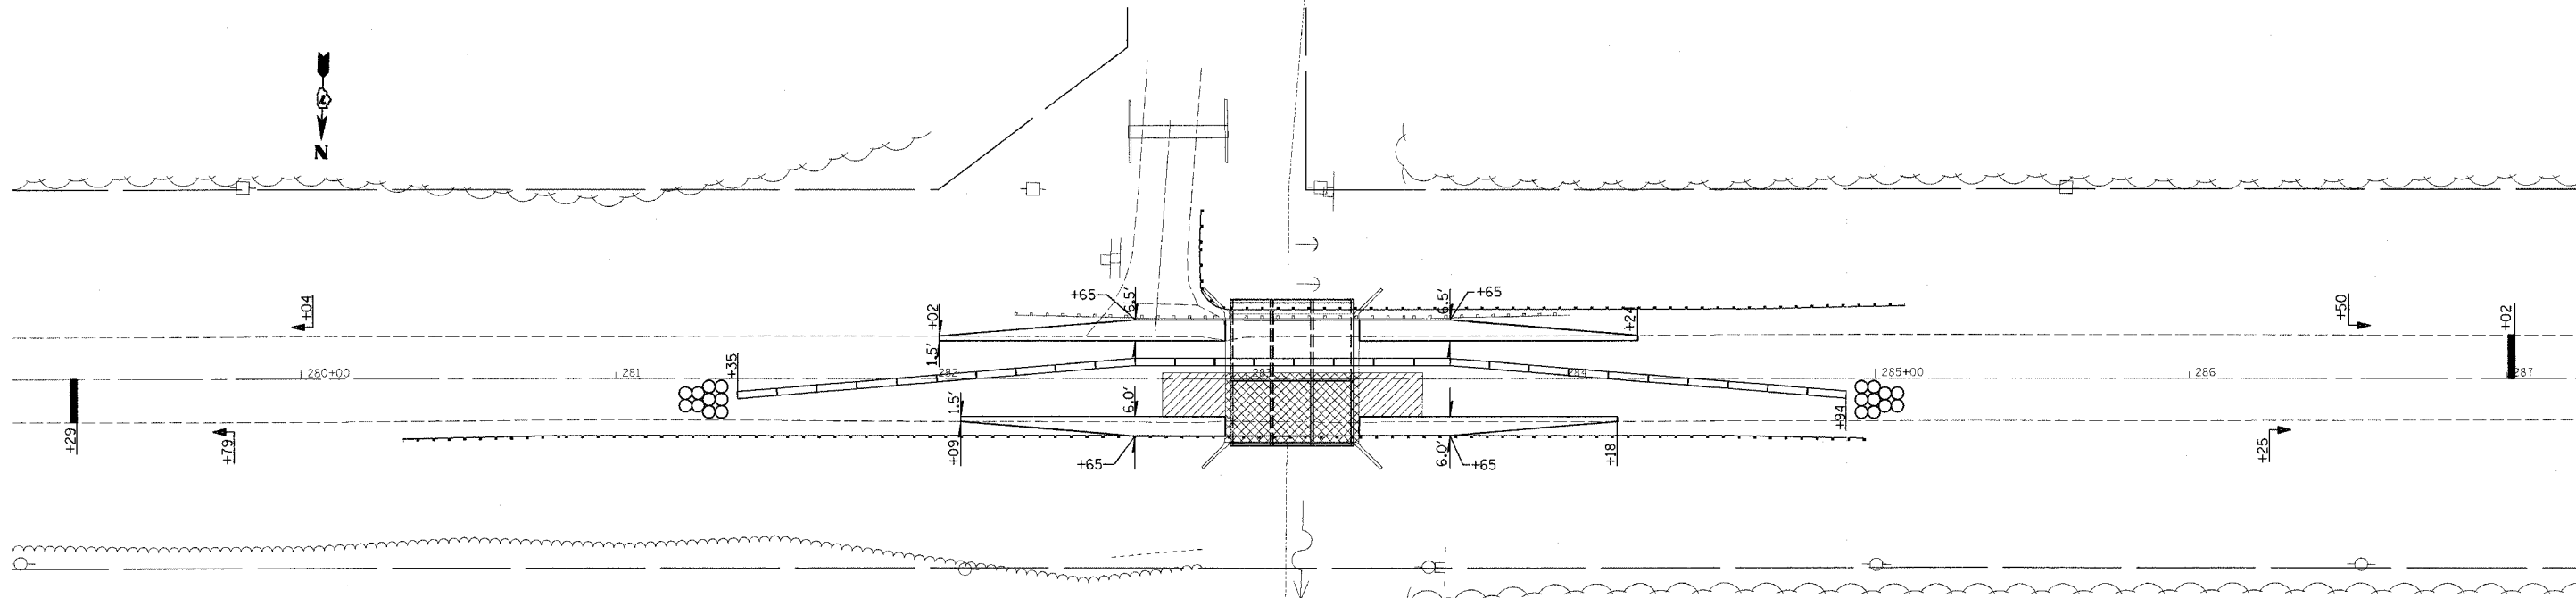

- STAGE I
- CONSTRUCT BASE COURSE WIDENING AND PLACE AGGREGATE WEDGE ON THE EB LANE USING TRAFFIC CONTROL STANDARD 701326.
 - REMOVE EXISTING REINFORCED CONCRETE HANDRAIL ON THE SOUTH SIDE OF THE BRIDGE TO ALLOW FOR TEMPORARY BRIDGE RAIL.
 - CLOSE TR 600E USING TRAFFIC CONTROL STANDARD BLR 21.
 - ERECT TEMPORARY GUARDRAIL ON THE EB LANE FOR STAGE I TRAFFIC.
 - ERECT SIGNS, TRAFFIC SIGNALS, TEMPORARY BARRIERS, ECT. ACCORDING TO TRAFFIC CONTROL STANDARD 701321.
 - PLACE TEMPORARY PAVEMENT MARKING LINE TO ALLOW FOR A 12 FOOT TRAFFIC LANE.
 - REMOVE THE STAGE I PORTION OF THE EXISTING STRUCTURE AND PAVEMENT.
 - CONSTRUCT THE STAGE I PORTION OF THE NEW BOX CULVERT, PAVEMENT, BASE COURSE WIDENING, AND GUARDRAIL.
 - CONSTRUCT SEEDING, MULCH, AND TEMPORARY DITCH CHECKS ON STAGE I CONSTRUCTION SIDE.

BASE COURSE WIDENING		
EB LANE		
282+02.32 TO 282+93.26	50.15	SQ YD
283+36.01 TO 284+24.32	49.15	SQ YD
WB LANE		
282+09.17 TO 282+94.82	44.89	SQ YD
282+94.82 TO 283+34.16	19.67	SQ YD
283+34.16 TO 284+17.83	42.93	SQ YD
TOTAL =	207.00	SQ YD

PAVEMENT REMOVAL		
282+74.82 TO 282+93.26	28.68	SQ YD
283+35.95 TO 283+54.16	28.33	SQ YD
TOTAL =	57.00	SQ YD

AGGREGATE SHOULDERS, TYPE B		
EB LANE		
282+02.32 TO 282+53.00	2.89	TON
283+36.01 TO 284+24.32	5.03	TON
280+32.24 TO 282+62.06	37.25	TON
WB LANE		
282+94.82 TO 283+34.16	5.59	TON
283+64.87 TO 284+96.74	18.78	TON
TOTAL =	70.00	TON



SUB-BASE GRANULAR MATERIAL, TYPE B		
282+74.82 TO 282+94.82	13.67	TON
282+94.82 TO 283+34.16	2.45	TON
283+34.16 TO 283+54.16	13.67	TON
TOTAL =	30.00	TON

BITUMINOUS CONCRETE PAVEMENT (FULL DEPTH), SUPERPAVE, 14"		
282+74.82 TO 282+94.82	20.00	SQ YD
282+94.82 TO 283+34.16	45.90	SQ YD
283+34.16 TO 283+54.16	20.00	SQ YD
TOTAL =	86.00	SQ YD

BITUMINOUS MATERIALS (PRIME COAT)		
282+64.82 TO 282+74.82	1.67	GALLON
282+74.82 TO 282+94.82	4.00	GALLON
282+94.82 TO 283+34.16	9.18	GALLON
283+34.16 TO 283+54.16	4.00	GALLON
TOTAL =	19.00	GALLON

BITUMINOUS SURFACE REMOVAL - BUTT JOINT		
282+64.82 TO 282+74.82	16.67	SQ YD
TOTAL =	17.00	SQ YD

BITUMINOUS CONCRETE SURFACE COURSE, SUPERPAVE, MIX "C", N70		
282+64.82 TO 282+74.82	1.87	TON
TOTAL =	2.00	TON

 STRUCTURE REMOVAL
 PAVEMENT REMOVAL

REVISIONS	
NAME	DATE

ILLINOIS DEPARTMENT OF TRANSPORTATION

S.N. 097-2013

STAGE 1 CONSTRUCTION

SCALE: VERT. _____
HORIZ. _____

DRAWN BY _____
CHECKED BY _____