


STATE OF ILLINOIS  
DEPARTMENT OF TRANSPORTATION

ROUTE NO.	SECTION	COUNTY	SHEET NO.	SHEET
FAP 855	IIB-1	WHITE	25	14
FED. ROAD DIST. NO. 7	ILLINOIS	FED. AID PROJECT-		

SHEET NO. 4  
8 SHEETS

Contract #94771

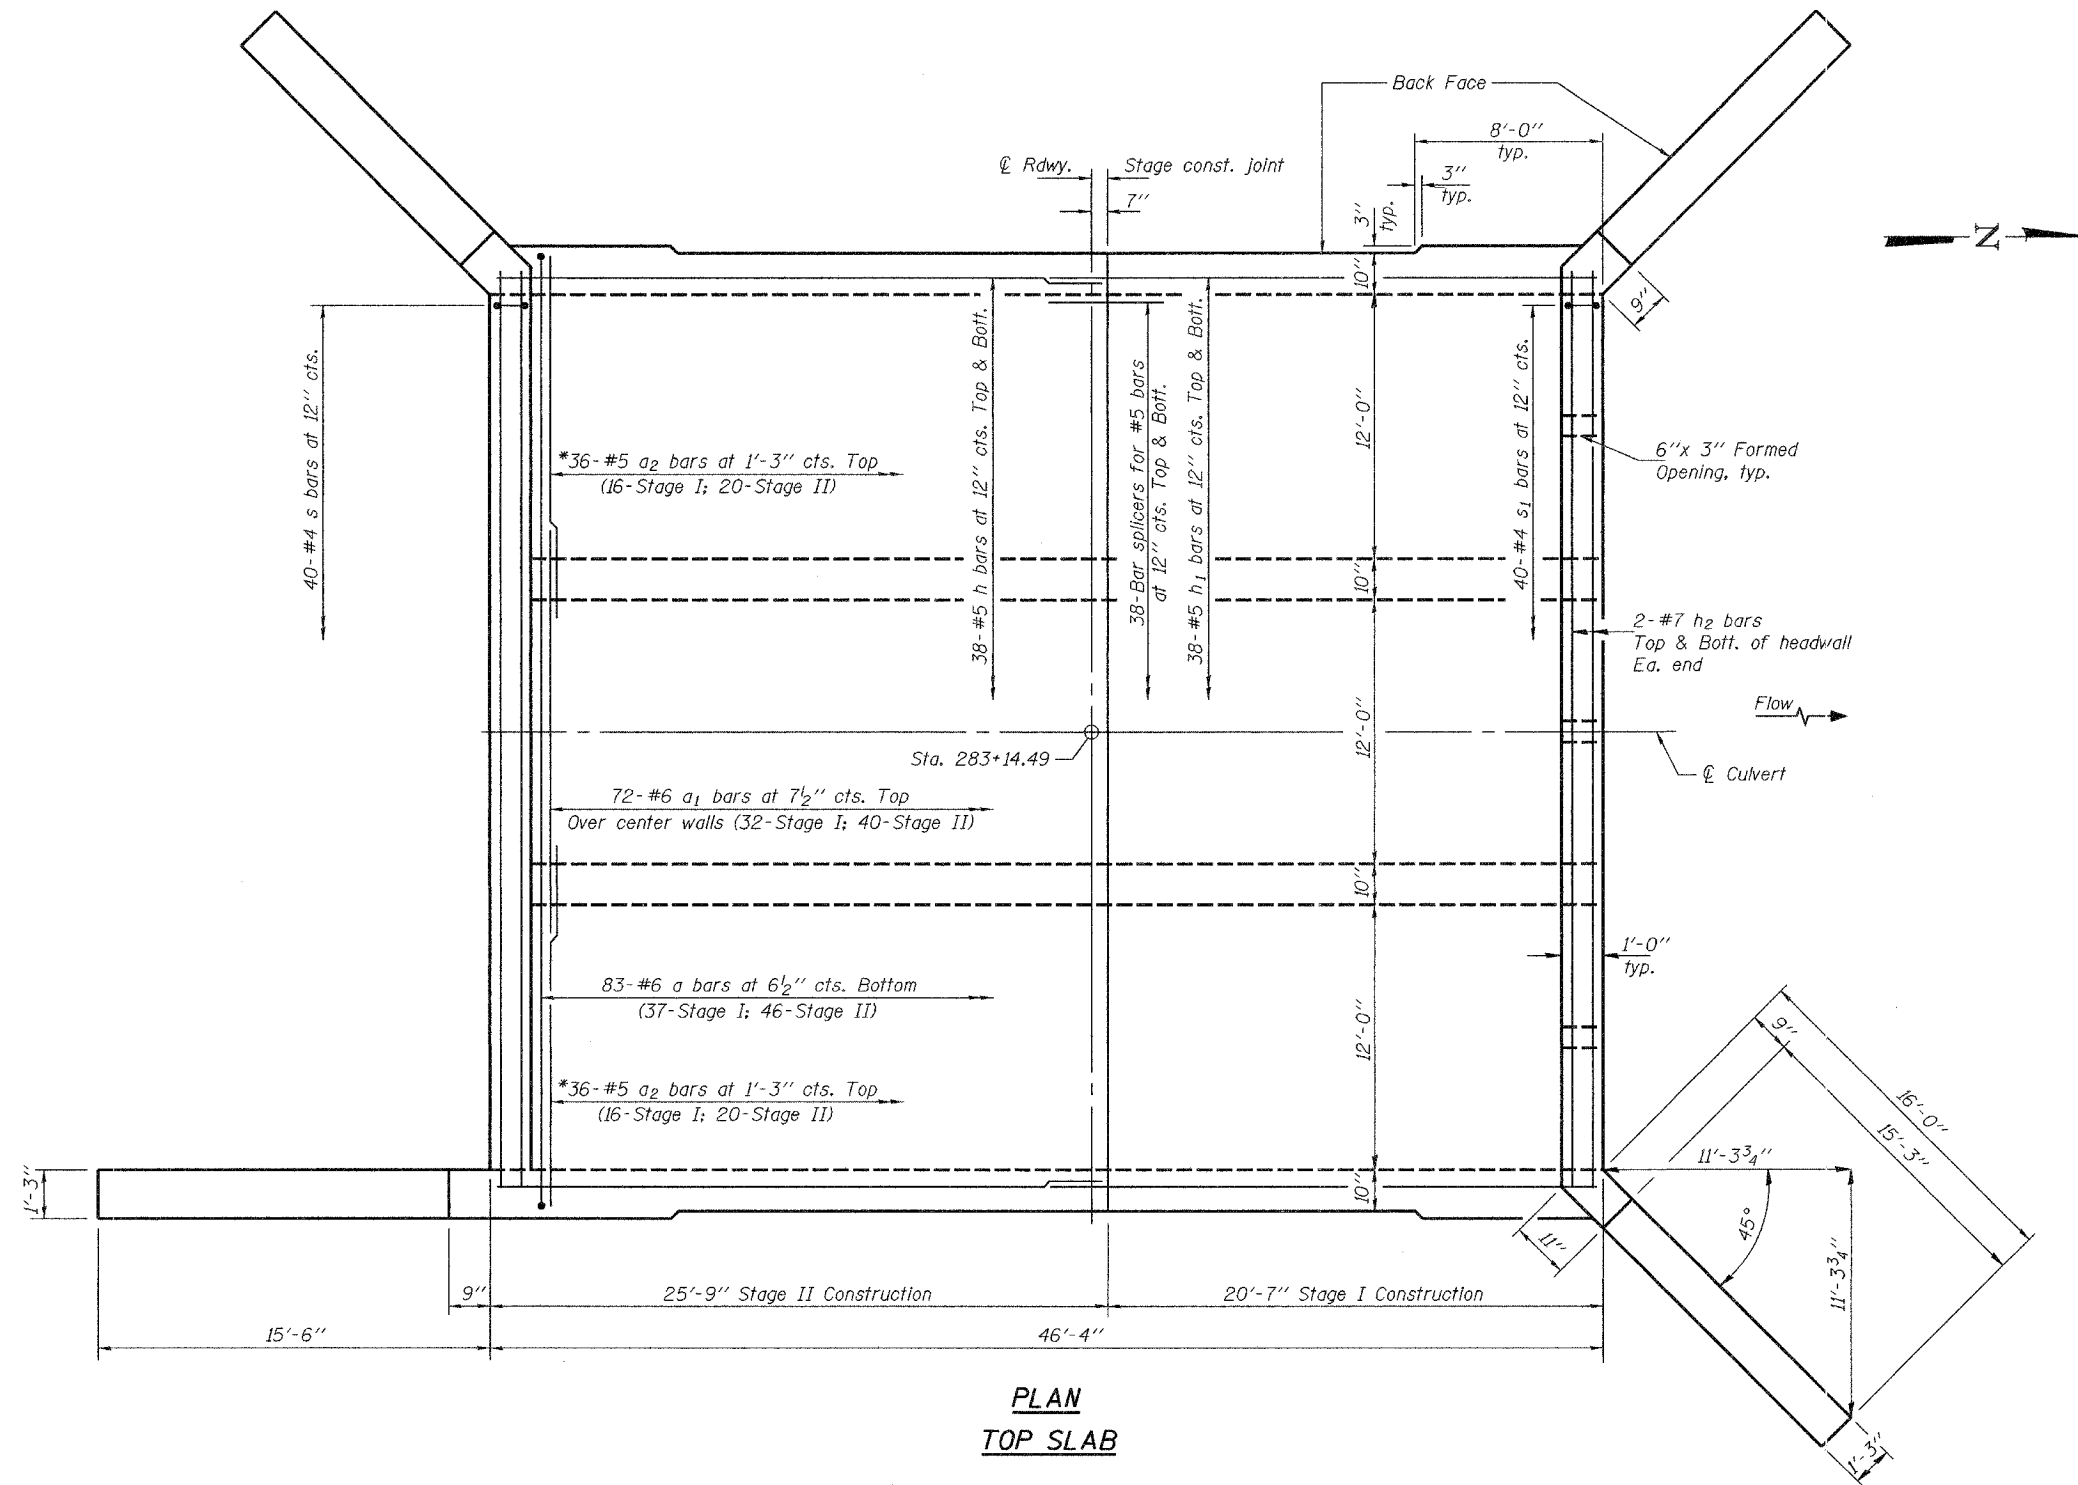

**PLAN**  
**TOP SLAB**

\*Lap a<sub>2</sub> bars with alternate a<sub>1</sub> bars.

Notes: For bar splicer details, see sheet 7 of 8.  
Work this sheet with sheets 5 & 6 of 8.

DESIGNED	PMP
CHECKED	PRL
DRAWN	h.t. duong
CHECKED	PMP/PRL

November 16 2005  
EXAMINED *Thomas J. Demagala*  
ENGINEER OF BRIDGE DESIGN  
PASSED *Ralph E. Anderson*  
ENGINEER OF BRIDGES AND STRUCTURES

**CULVERT DETAILS**  
**F.A.P. RT. 855 SECTION IIB-1**  
**WHITE COUNTY**  
**STATION 283+14.49**  
**STRUCTURE NO. 097-2013**