


F.A.P. RTE.	SECTION	COUNTY	TOTAL SHEETS	SHEET NO.
855	11B-1	WHITE	25	23
STA. 284+00.00		TO STA. 285+00.00		
FED. ROAD DIST. NO.		ILLINOIS FED. AID PROJECT		

DATE _____
 BY _____
 SURVEYED _____
 PLOTTED _____
 CHECKED _____
 NOTE BOOK NO. _____
 AREAS CHECKED _____

DATE _____
 BY _____
 SURVEYED _____
 PLOTTED _____
 CHECKED _____
 NOTE BOOK NO. _____
 AREAS CHECKED _____

PLOT DATE * DATE *
 PLOT SCALE * SCALE *
 USER NAME * USER *
 PLOT DATE * DATE *
 PLOT SCALE * SCALE *
 USER NAME * USER *

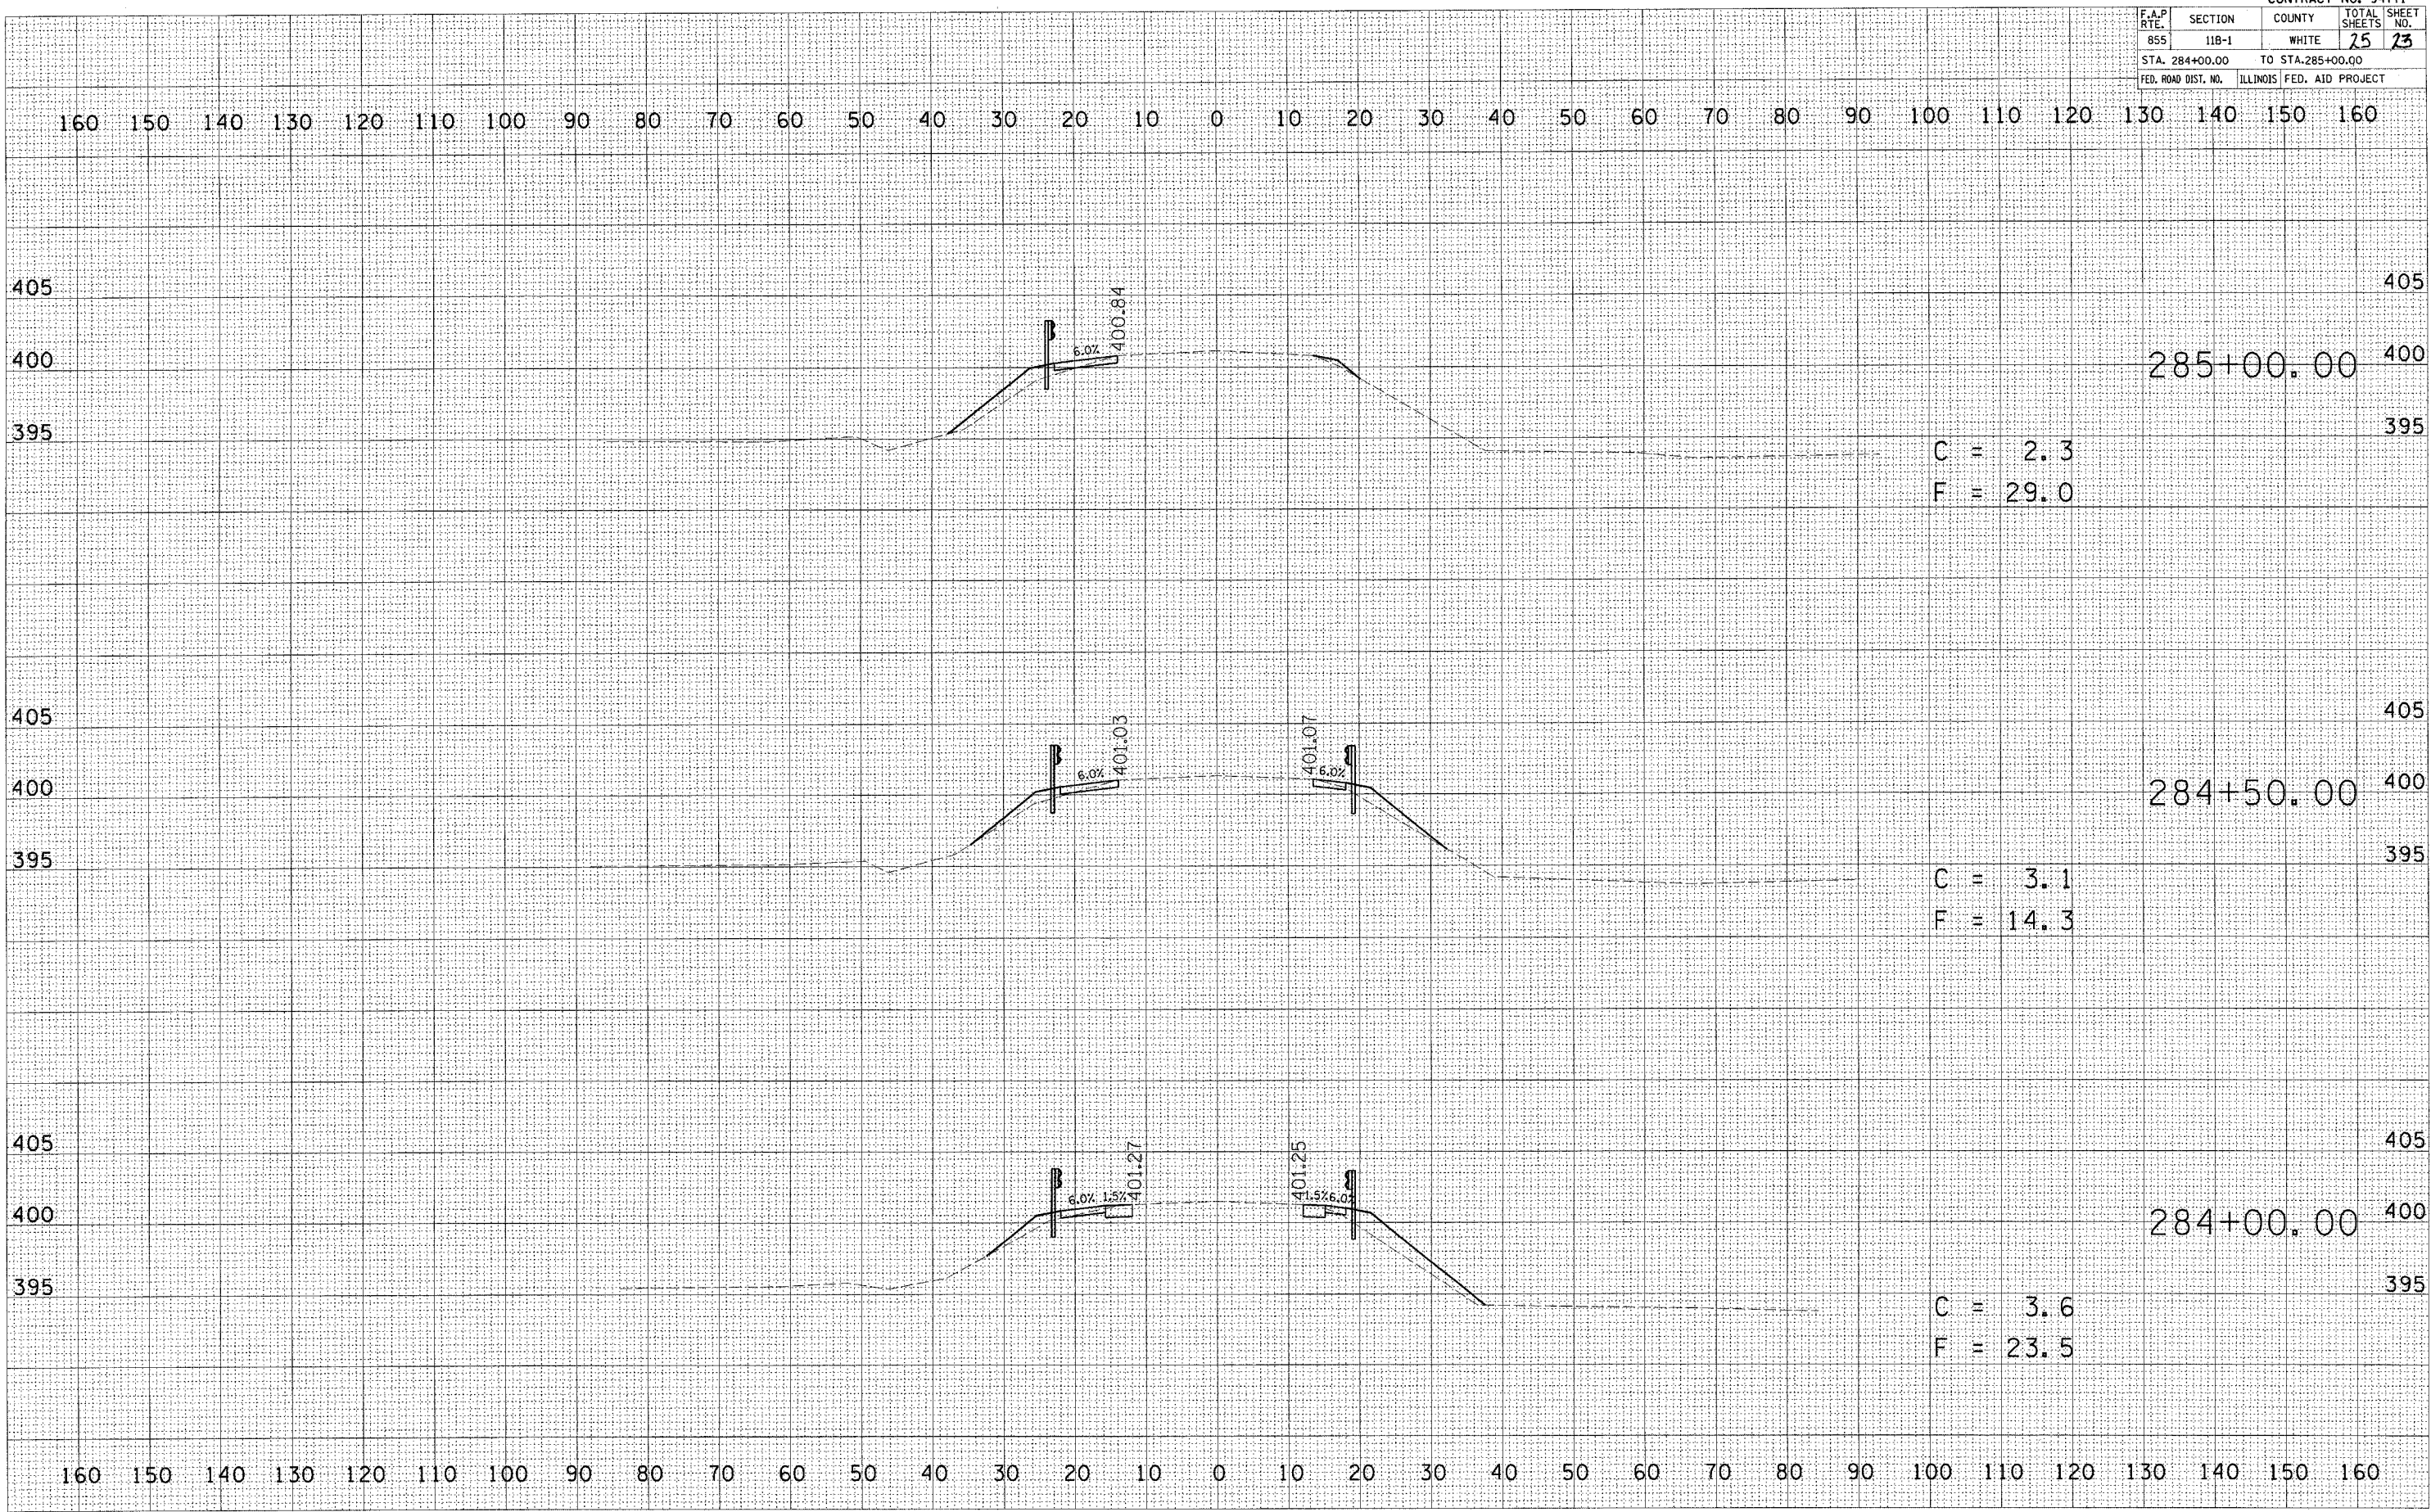

C = 2.3
 F = 29.0

C = 3.1
 F = 14.3

C = 3.6
 F = 23.5