


FINAL SURVEY  
 CHECKED BY  
 DATE  
 NO. AREAS CHECKED

ORIGINAL SURVEY  
 CHECKED BY  
 DATE  
 NO. AREAS CHECKED

10/07/2005

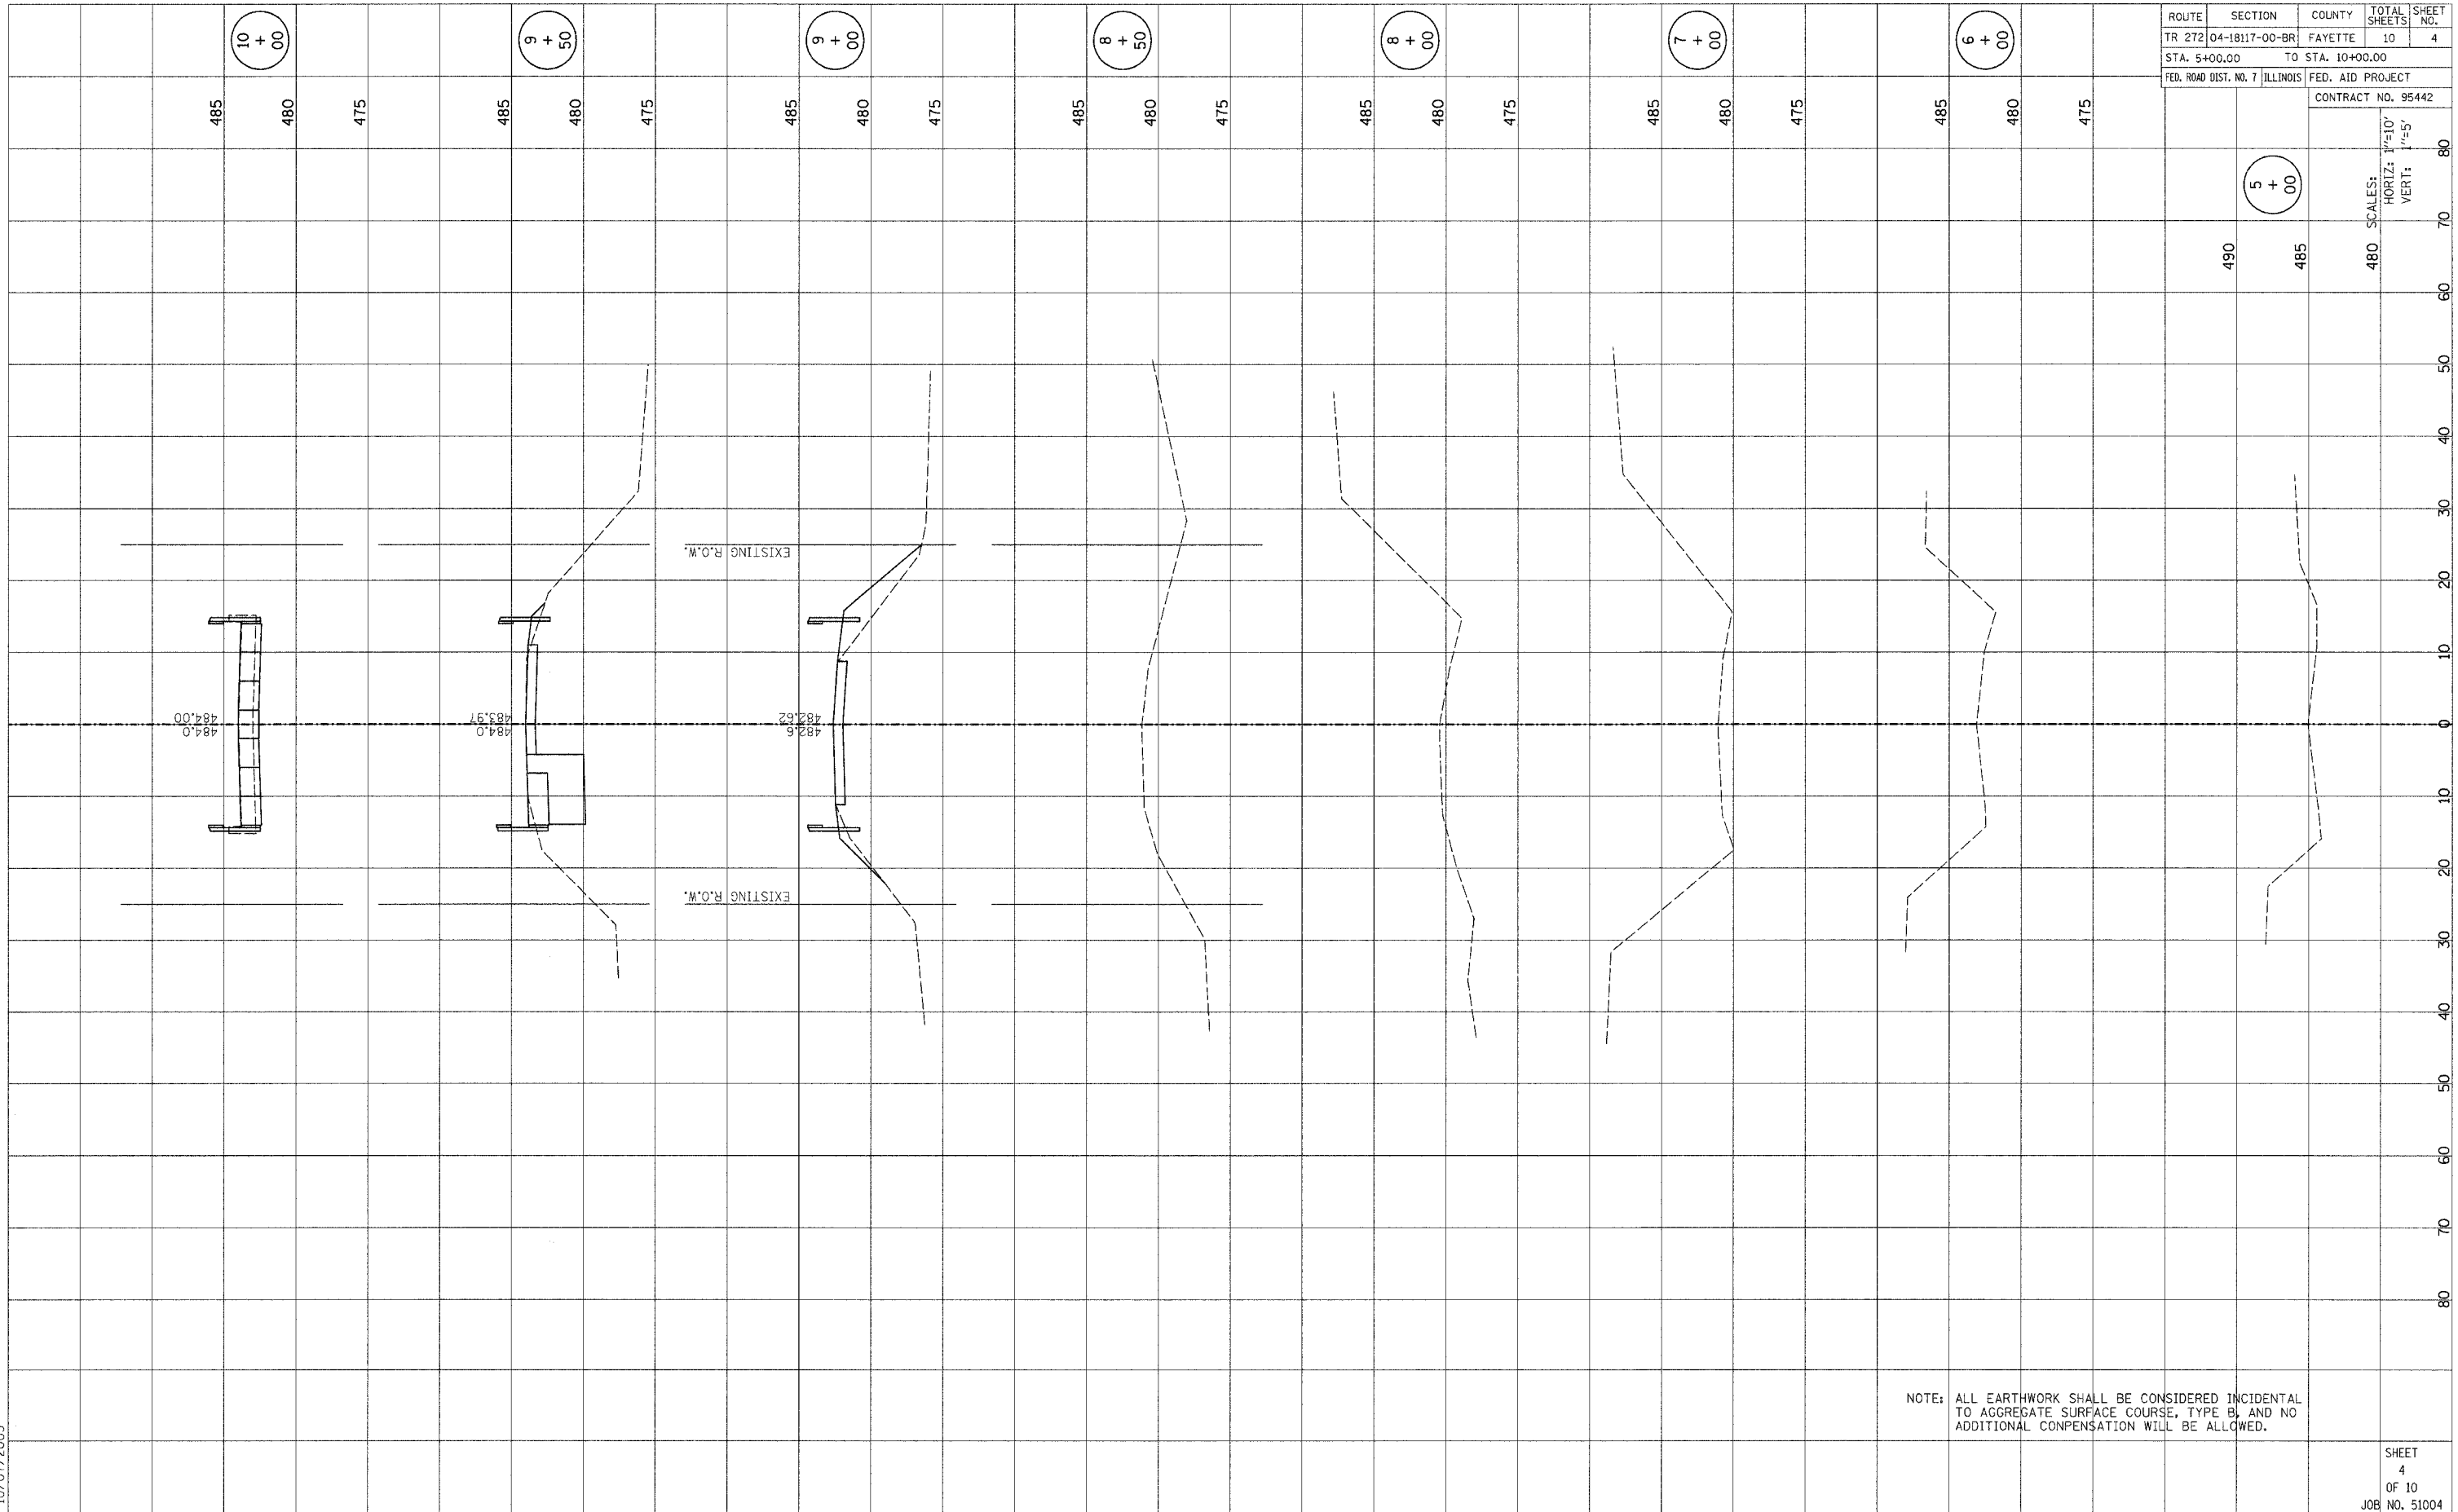

|                       |                |                           |              |           |
|-----------------------|----------------|---------------------------|--------------|-----------|
| ROUTE                 | SECTION        | COUNTY                    | TOTAL SHEETS | SHEET NO. |
| TR 272                | 04-18117-00-BR | FAYETTE                   | 10           | 4         |
| STA. 5+00.00          |                | TO STA. 10+00.00          |              |           |
| FED. ROAD DIST. NO. 7 |                | ILLINOIS FED. AID PROJECT |              |           |
| CONTRACT NO. 95442    |                |                           |              |           |

5 + 00

480 SCALES:  
 HORIZ: 1"=10'  
 VERT: 1"=5'

NOTE: ALL EARTHWORK SHALL BE CONSIDERED INCIDENTAL TO AGGREGATE SURFACE COURSE, TYPE B1, AND NO ADDITIONAL COMPENSATION WILL BE ALLOWED.

SHEET 4 OF 10 JOB NO. 51004