


ORIGINAL SURVEY NO. _____
 CHECKED BY _____ DATE _____
 PLOTTED BY _____ DATE _____
 TEMPLATE NO. _____
 AREAS CHECKED _____

ORIGINAL SURVEY NO. _____
 CHECKED BY _____ DATE _____
 PLOTTED BY _____ DATE _____
 TEMPLATE NO. _____
 AREAS CHECKED _____

10/07/2005

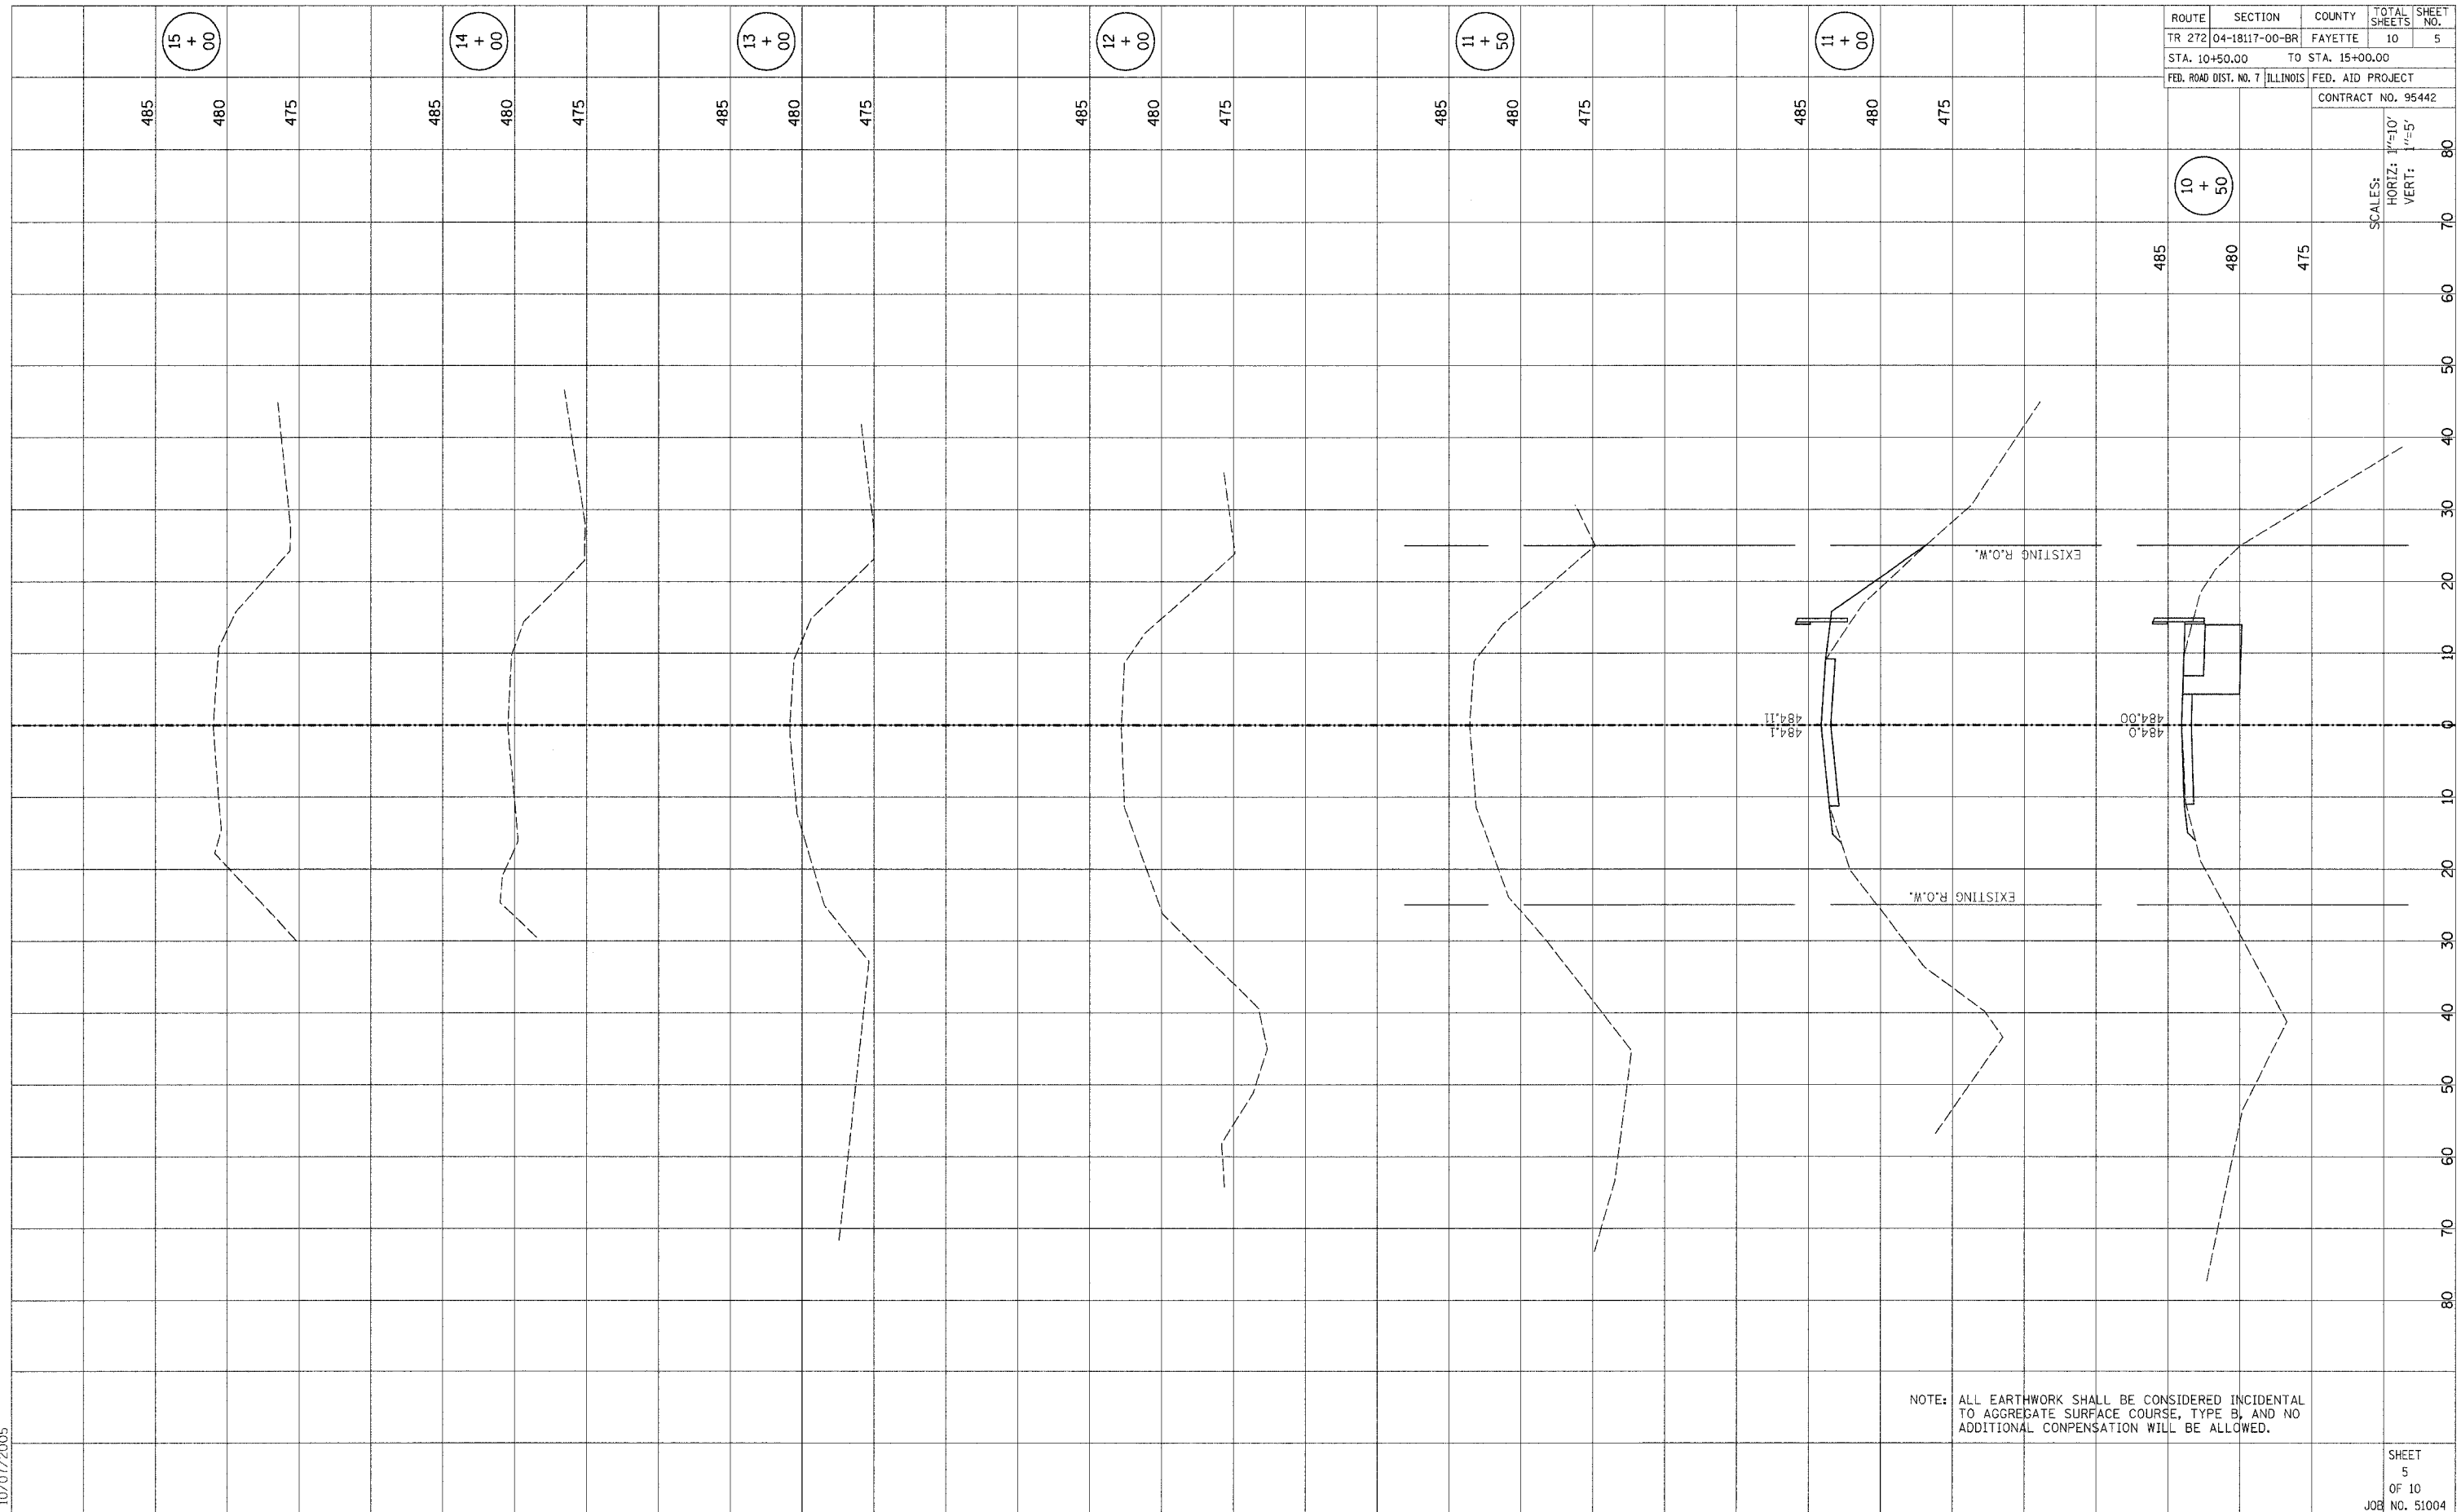

ROUTE	SECTION	COUNTY	TOTAL SHEETS	SHEET NO.
TR 272	04-18117-00-BR	FAYETTE	10	5
STA. 10+50.00		TO STA. 15+00.00		
FED. ROAD DIST. NO. 7		ILLINOIS FED. AID PROJECT		
CONTRACT NO. 95442				

SCALES:
 HORIZ: 1"=10'
 VERT: 1"=5'