


FINAL SURVEY REVISIONS
 NO. DATE BY
 SURVEY PLOTTED
 NOTE BOOK TEMPLATE
 AREAS CHECKED

ORIGINAL SURVEY REVISIONS
 NO. DATE BY
 SURVEY PLOTTED
 NOTE BOOK TEMPLATE
 AREAS CHECKED

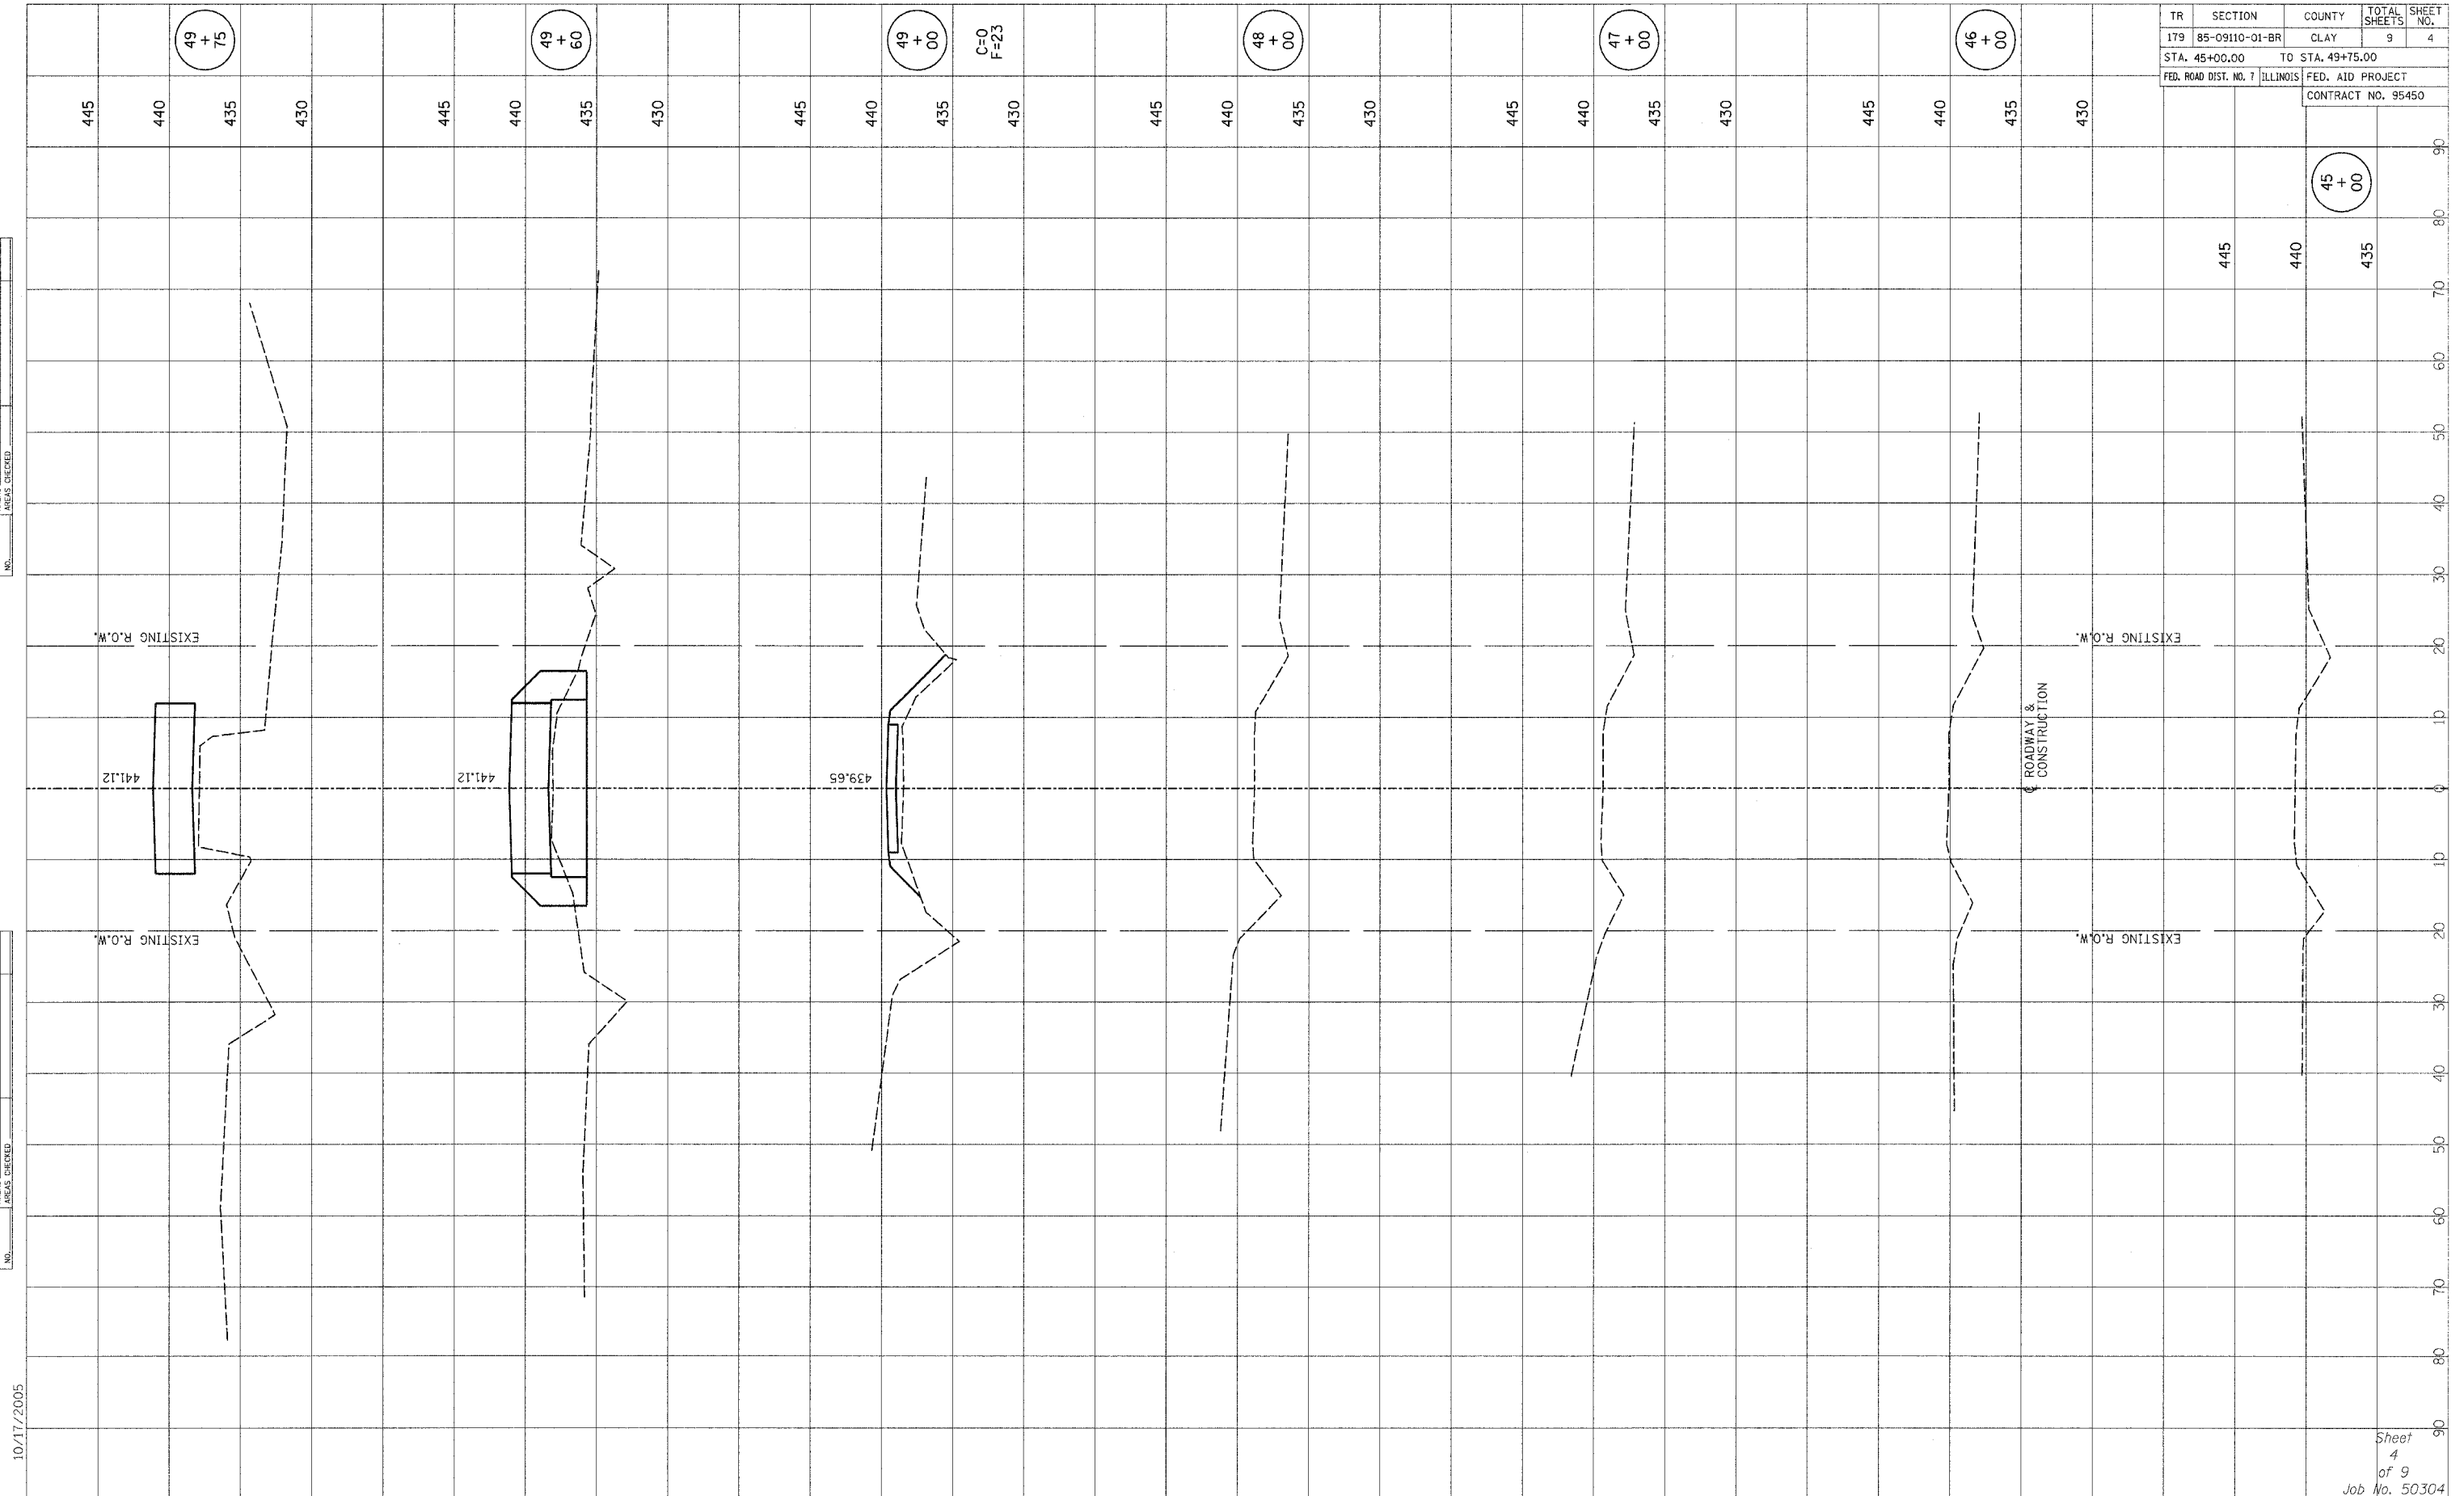

TR	SECTION	COUNTY	TOTAL SHEETS	SHEET NO.
179	85-09110-01-BR	CLAY	9	4
STA. 45+00.00		TO STA. 49+75.00		
FED. ROAD DIST. NO. 7		ILLINOIS FED. AID PROJECT		
CONTRACT NO. 95450				

10/11/2005

Sheet
 4
 of 9
 Job No. 50304