




F.A. R.T.E.	SECTION	COUNTY	TOTAL SHEETS	SHEET NO.
9164	05-00042-01-RS	ST. CLAIR	7	4
CONTRACT NO. 97258				

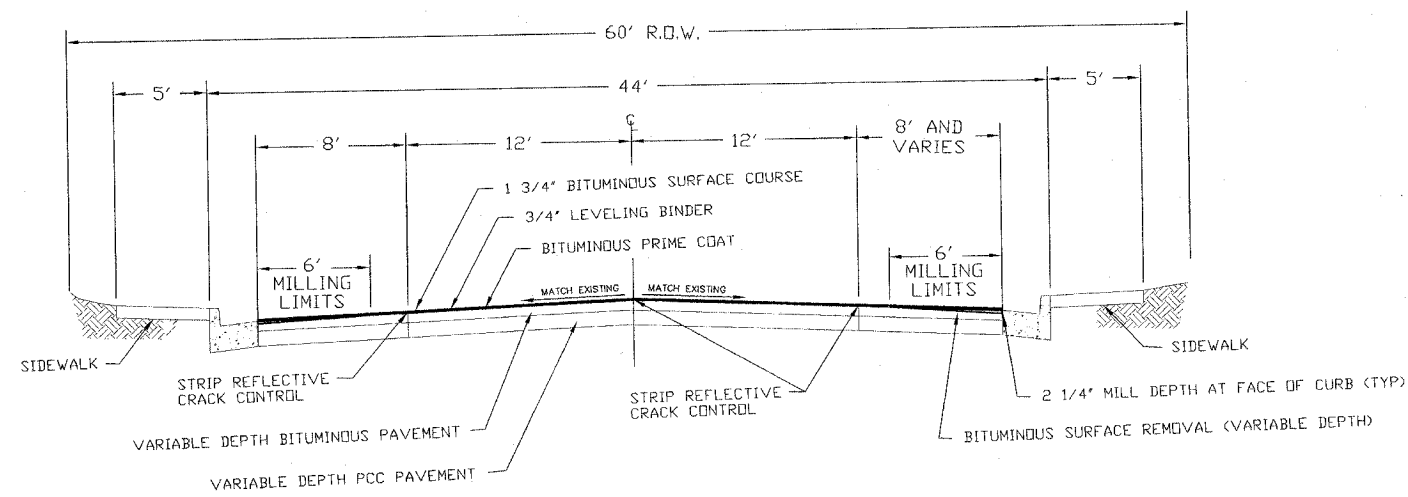

ROADWAY TYPICAL SECTION
N.T.S.
STA. 60+32 TO STA. 64+00

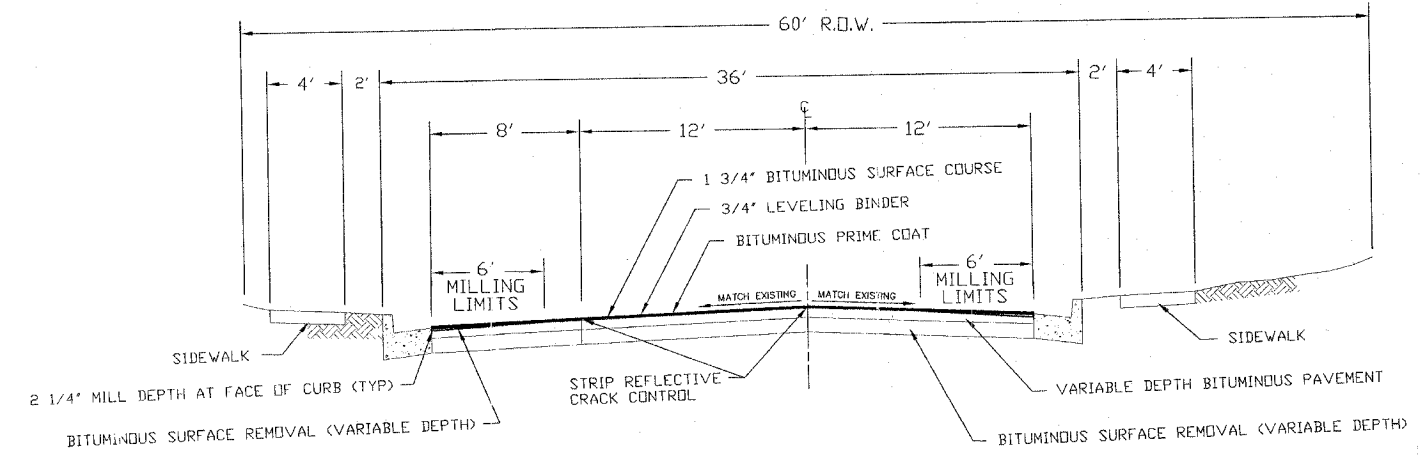

ROADWAY TYPICAL SECTION
N.T.S.
STA. 82+07 TO STA. 91+18

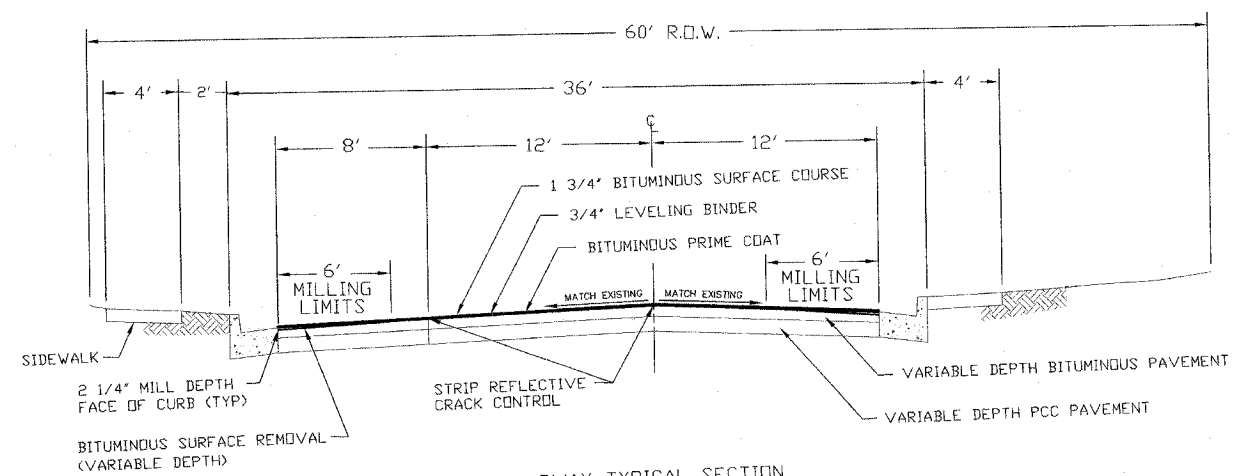

ROADWAY TYPICAL SECTION
N.T.S.
STA. 64+00 TO STA. 77+33
NOTE: STA. 77+33 TO 82+07
NOT IN CONTRACT