


F.A.P. RTE.	SECTION	COUNTY	TOTAL SHEETS	SHEET NO
331	(12-1) RS-1	JACKSON	16	5
STA.		TO STA.		
FED. ROAD DIST. NO.	ILLINOIS	FED. AID PROJECT		
CONTRACT NO. 98904				

## TYPICAL SECTION 1

FAP 331 (IL 13)  
JACKSON COUNTY  
WB LANES ONLY

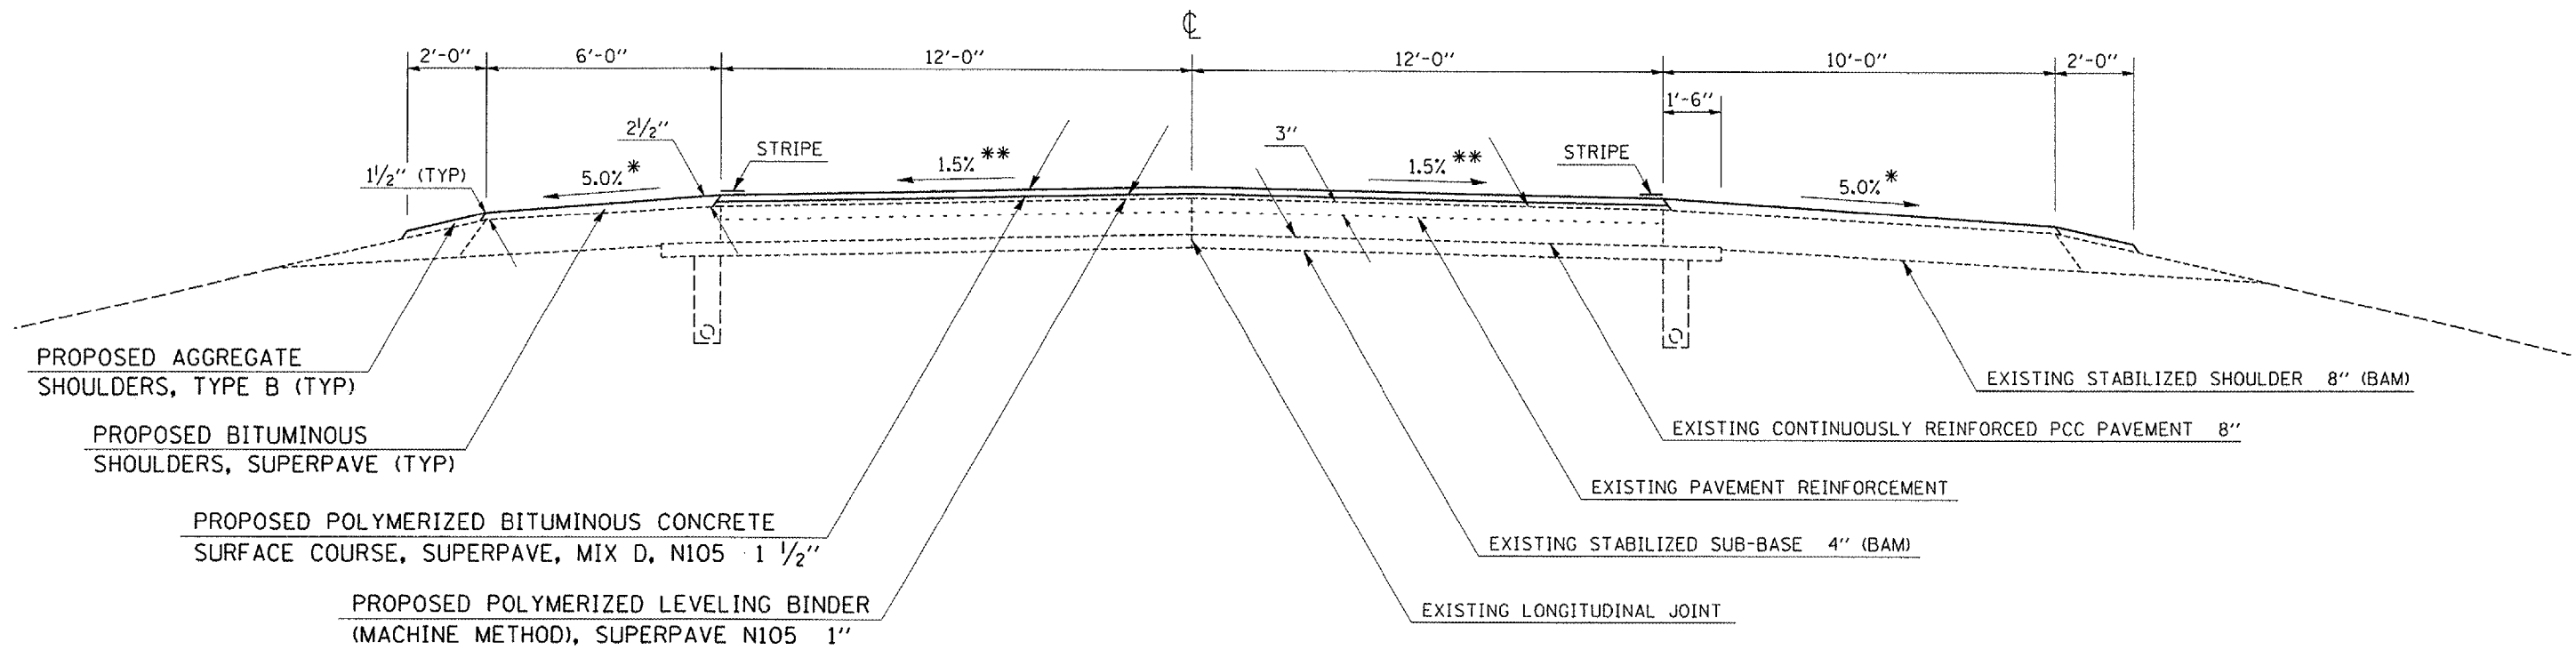

TO BE USED:  
STA 70+00 TO STA 338+64

STA EQ: STA 95+79.05 (BK) = STA 96+03.13 (AH)  
STA EQ: STA 132+96.95 (BK) = STA 133+00.00 (AH)  
STA EQ: STA 282+60.97 (BK) = STA 281A+93.40 (AH)  
STA EQ: STA 283A+00.00 (BK) = STA 283+00.00 (AH)

OMISSIONS:  
STA 92+45 TO STA 99+15  
STA 168+25 TO STA 170+26  
STA 243+07 TO STA 244+70  
STA 262+47 TO STA 268+48  
STA 318+18 TO STA 325+16

\* THE PROPOSED 5.0% MAXIMUM SHOULDER SLOPE IS APPROXIMATE. THE SLOPE SHALL BE ACCOMPLISHED BY TAPERING THE SHOULDER MIX FROM 2 1/2" AT THE EDGE OF PAVEMENT TO 1 1/2" MINIMUM AT THE EDGE OF SHOULDER.

\*\* MATCH EXISTING CROSS SLOPE

PLOT DATE = 10/3/2005  
 FILE NAME = c:\projects\4901005\4901005typ.m32  
 PLOT SCALE = 108.4337' / IN.  
 USER NAME = thomeshf