


F.A.P. RTE.	SECTION	COUNTY	TOTAL SHEETS	SHEET NO
331	(12-1) RS-1	JACKSON	16	6
STA.		TO STA.		
FED. ROAD DIST. NO.	ILLINOIS	FED. AID PROJECT		
CONTRACT NO. 98904				

TYPICAL SECTION 2

FAP 331 (IL 13)
JACKSON COUNTY
WB LANES ONLY

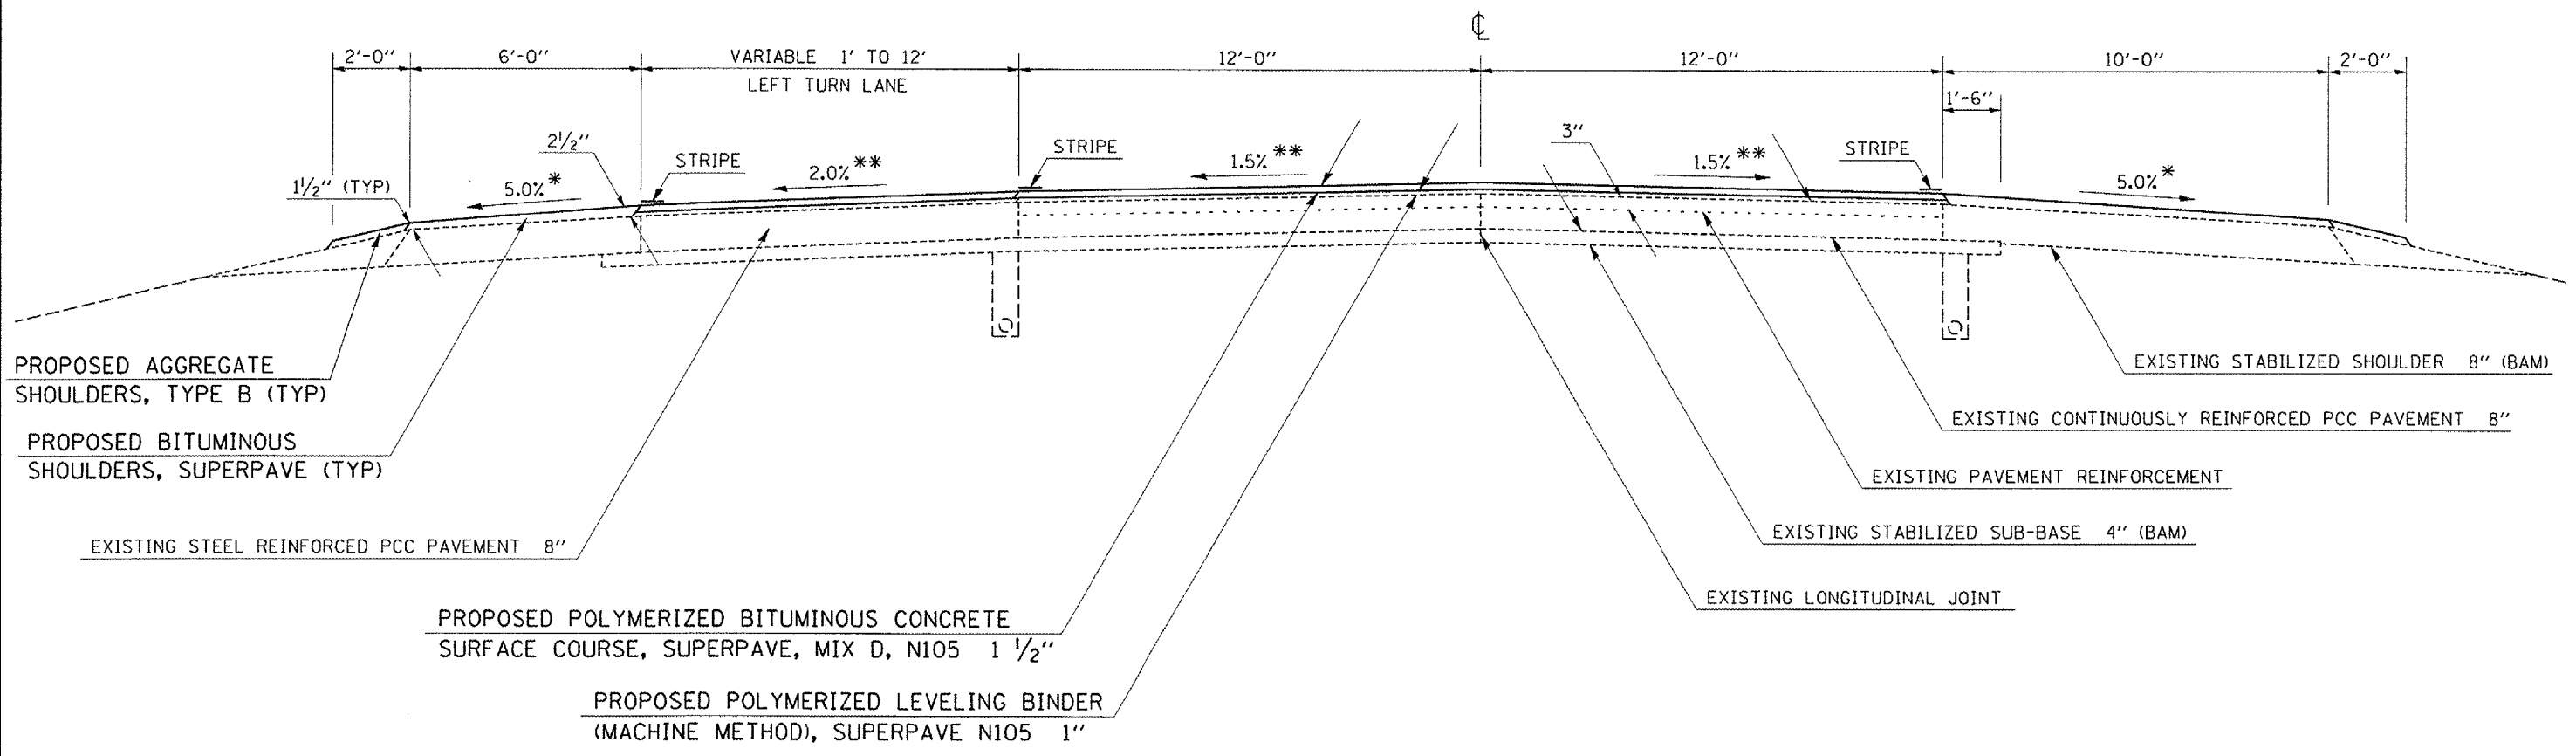

* THE PROPOSED 5.0% MAXIMUM SHOULDER SLOPE IS APPROXIMATE. THE SLOPE SHALL BE ACCOMPLISHED BY TAPERING THE SHOULDER MIX FROM 2 1/2" AT THE EDGE OF PAVEMENT TO 1 1/2" MINIMUM AT THE EDGE OF SHOULDER.

** MATCH EXISTING CROSS SLOPE

TO BE USED:
 STA 123+08 TO STA 128+08
 STA 154+90 TO STA 159+90
 STA 182+88 TO STA 187+88
 STA 210+95 TO STA 215+95
 STA 302+60 TO STA 307+60
 STA 329+07 TO STA 333+32

PLOT DATE = 10/3/2005
 FILE NAME = c:\projects\4901005\4901005typ.m32
 PLOT SCALE = 108.4337' / IN.
 USER NAME = thomashf