


F.A.P. RTE.	SECTION	COUNTY	TOTAL SHEETS	SHEET NO
331	(12-1) RS-1	JACKSON	16	10
STA.		TO STA.		
FED. ROAD DIST. NO.		ILLINOIS	FED. AID PROJECT	
CONTRACT NO. 98904				

## DETAIL OF INTERSECTION RESURFACING

FAP 331 (IL 13)  
WESTBOUND LANES

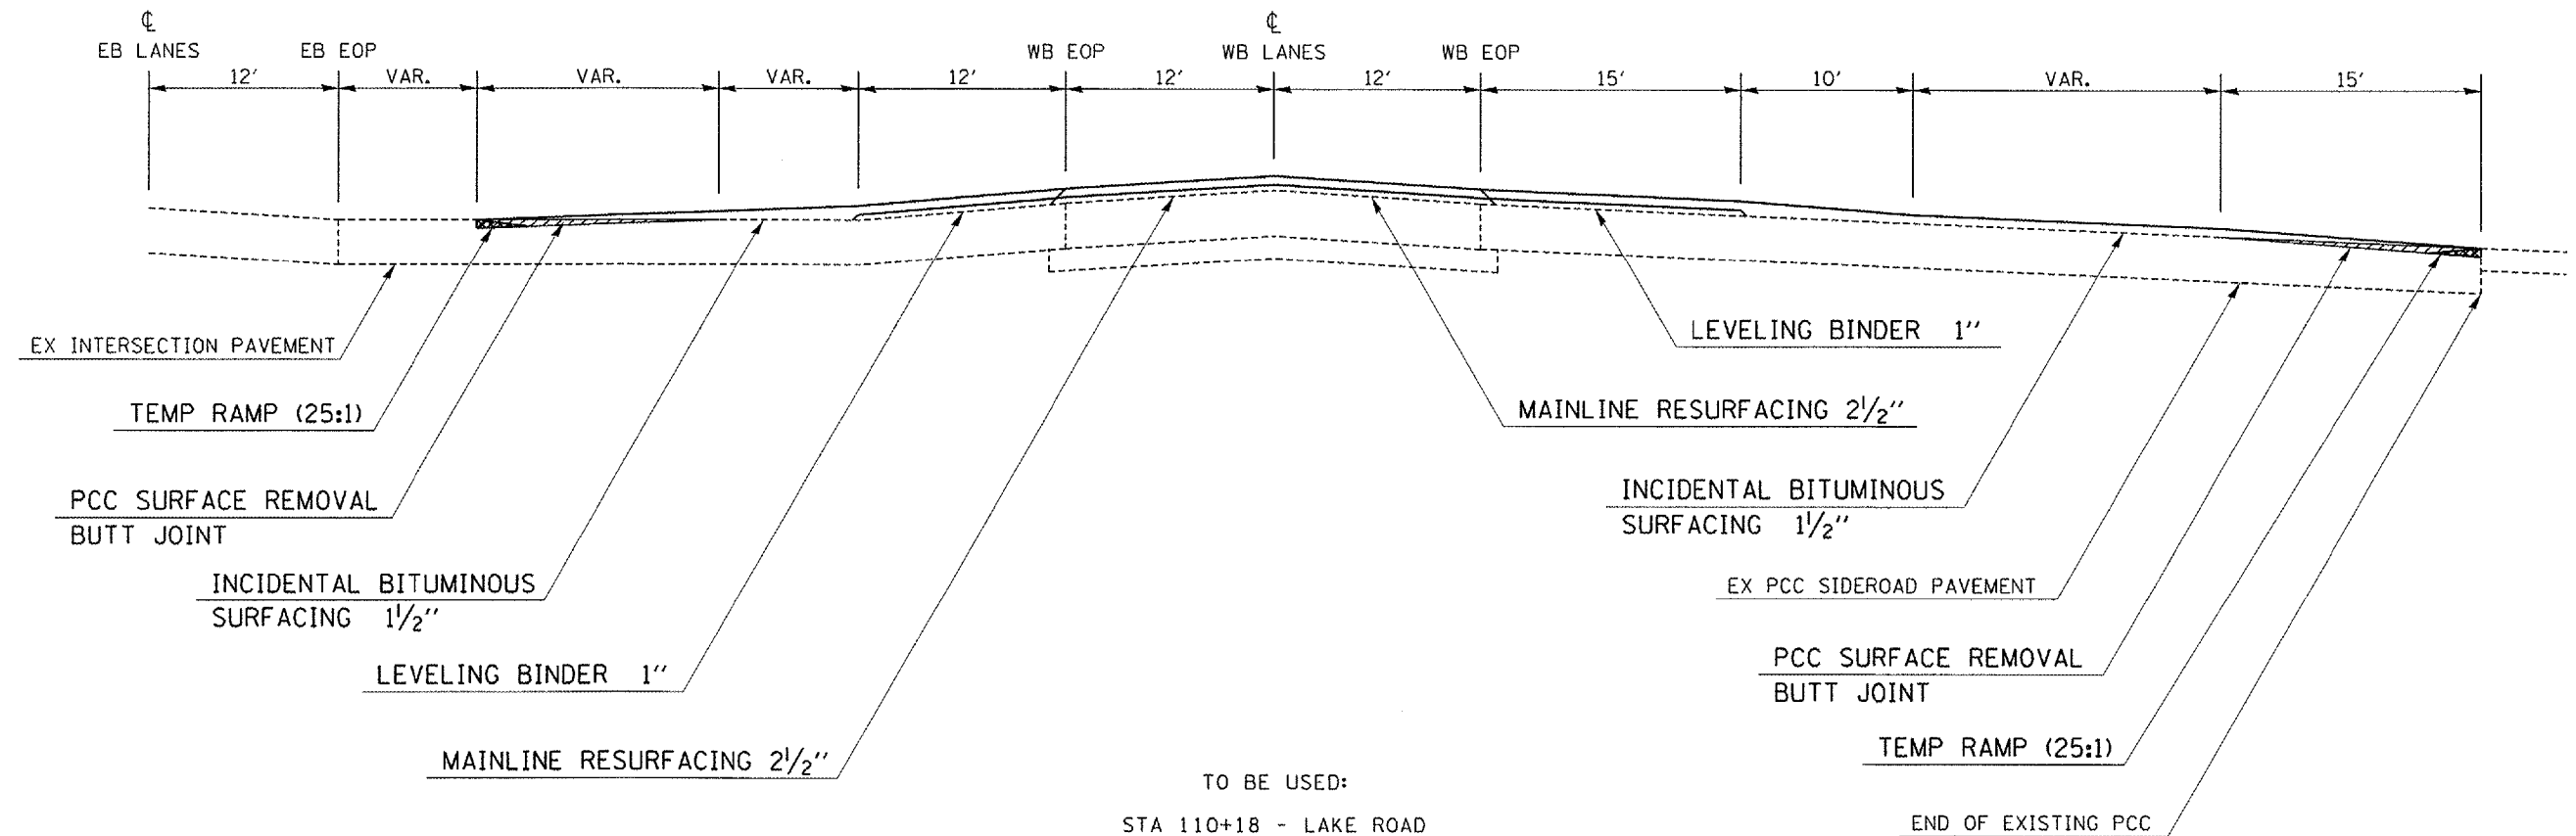

TO BE USED:  
 STA 110+18 - LAKE ROAD  
 STA 160+50 - WOOD ROAD  
 STA 188+54 - AIRPORT ROAD  
 STA 216+55 - COUNTRY CLUB ROAD  
 STA 308+10 - SIZEMORE DRIVE  
 STA 333+92 - CROSSROAD

SEE INDIVIDUAL DETAILS FOR ADDITIONAL INFORMATION

PLOT DATE = 10/3/2005  
 FILE NAME = c:\projects\901005\901005.ms.m32  
 PLOT SCALE = 108.4337' / IN.  
 USER NAME = thomashf