


DETECTOR LOOP DETAIL


FAP 331 (IL 13) WB
STATION 144+85

F.A.P. RTE.	SECTION	COUNTY	TOTAL SHEETS	SHEET NO
331	(12-1) RS-1	JACKSON	16	15
STA.		TO STA.		
FED. ROAD DIST. NO.	ILLINOIS	FED. AID PROJECT		

CONTRACT NO. 98904

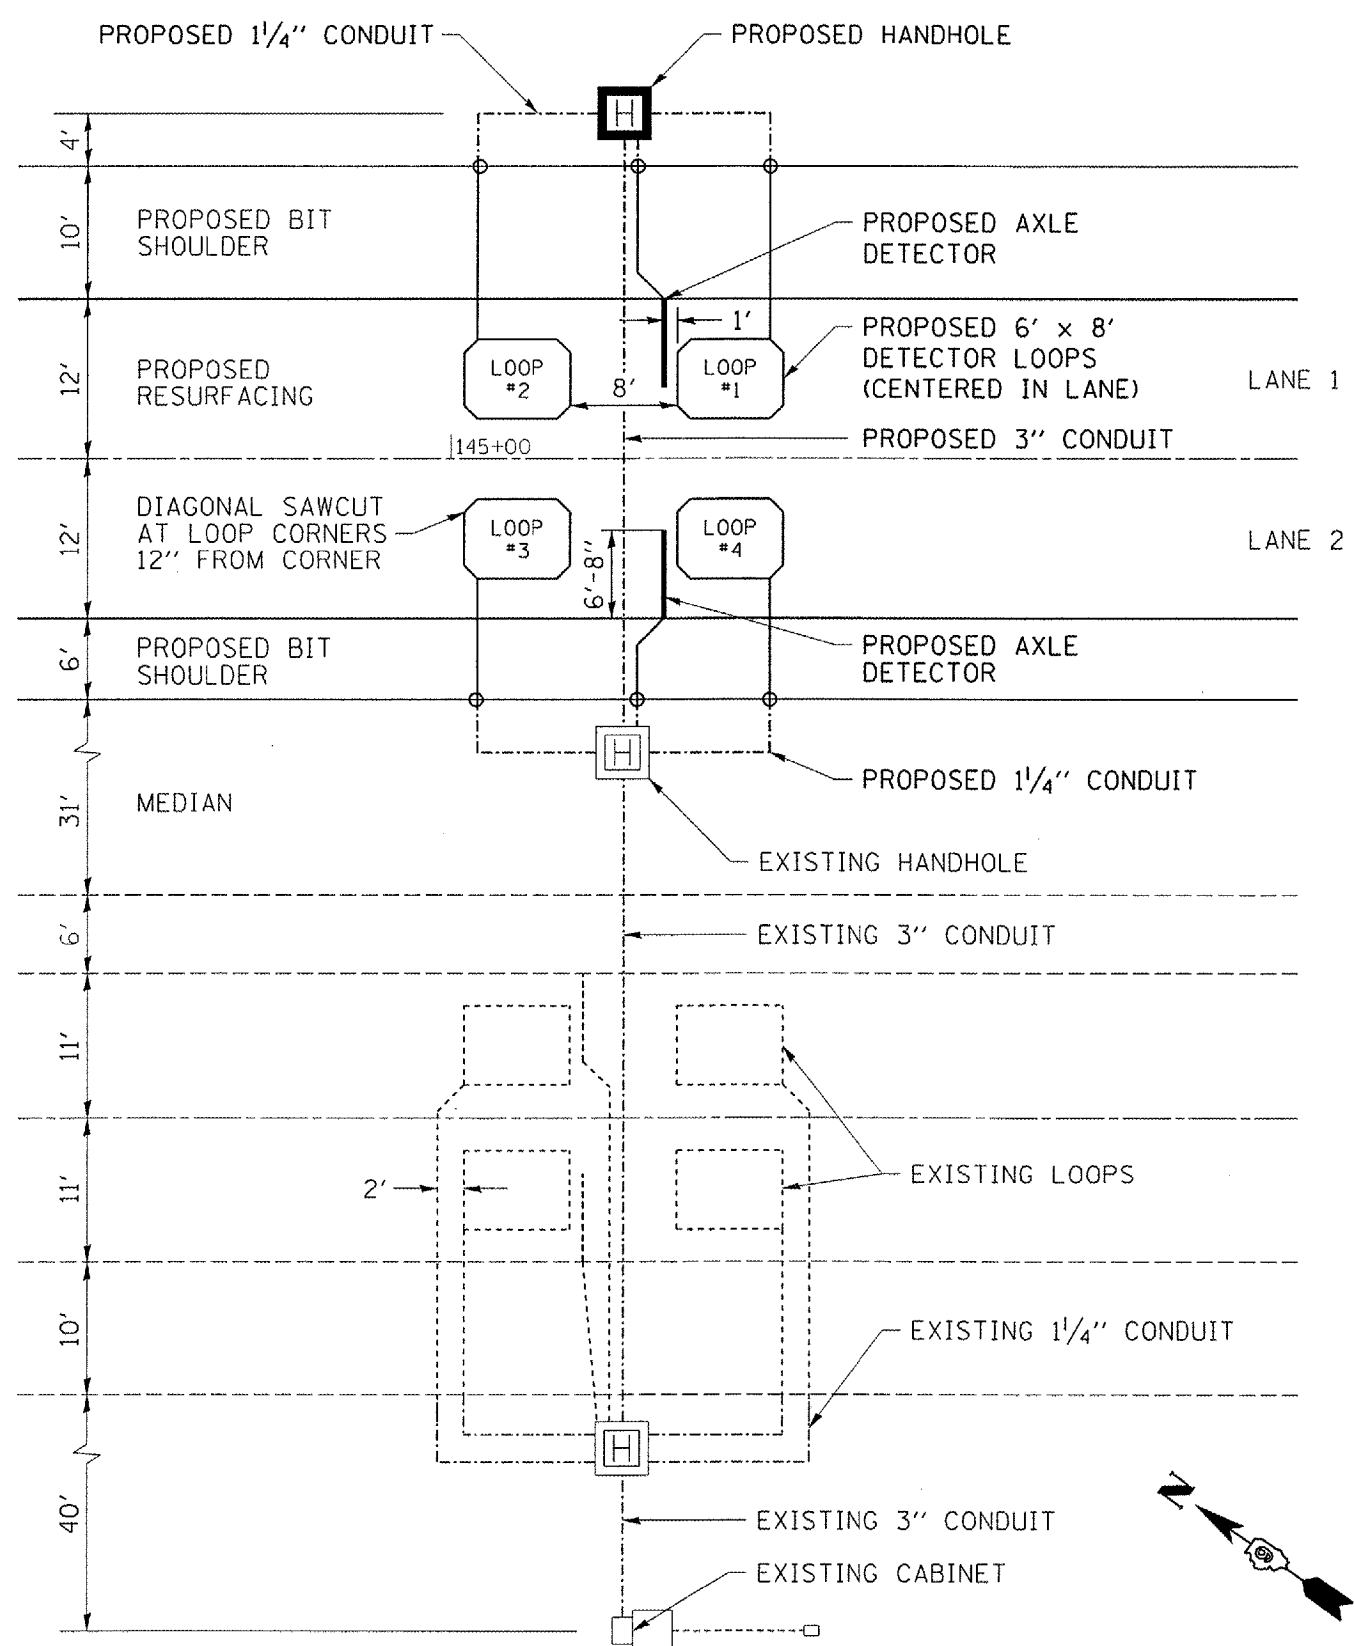

LOOP SPLICING DETAIL

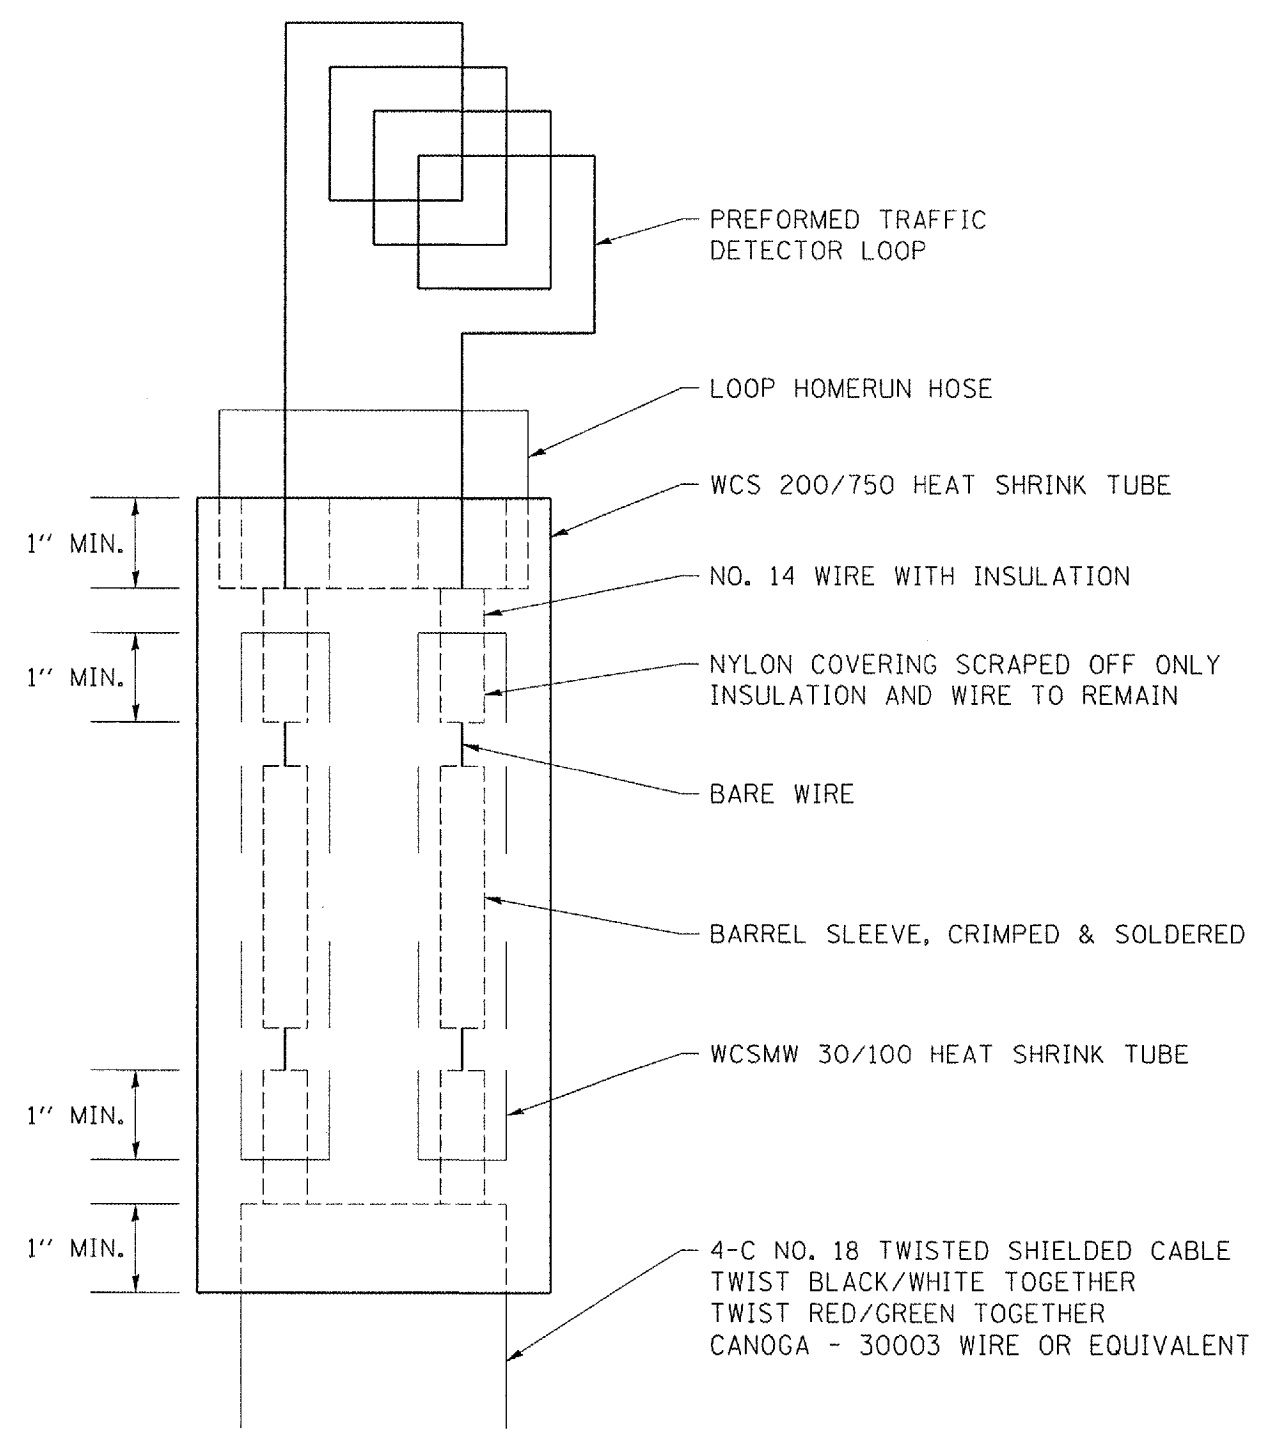

MINIMUM 1" HEAT SHRINK TUBING OVERLAP ON WIRE
PVC AND SHIELDED CABLE TO FORM WATERTIGHT SEAL

PLOT DATE = 10/3/2005
FILE NAME = c:\projects\901005\d901005.ms.m32
PLOT SCALE = 108.4337 / IN.
USER NAME = thomeshf