


LOCATION #2
 FAS 1911 (OLD US 51)
 JACKSON COUNTY
 TYPICAL SECTION
 NOT TO SCALE

VARIOUS ROUTES
 D-9 CONT. MAINT. FY 06-3
 VARIOUS CO.
 CONTRACT #98924
 SHEET 21 OF 42

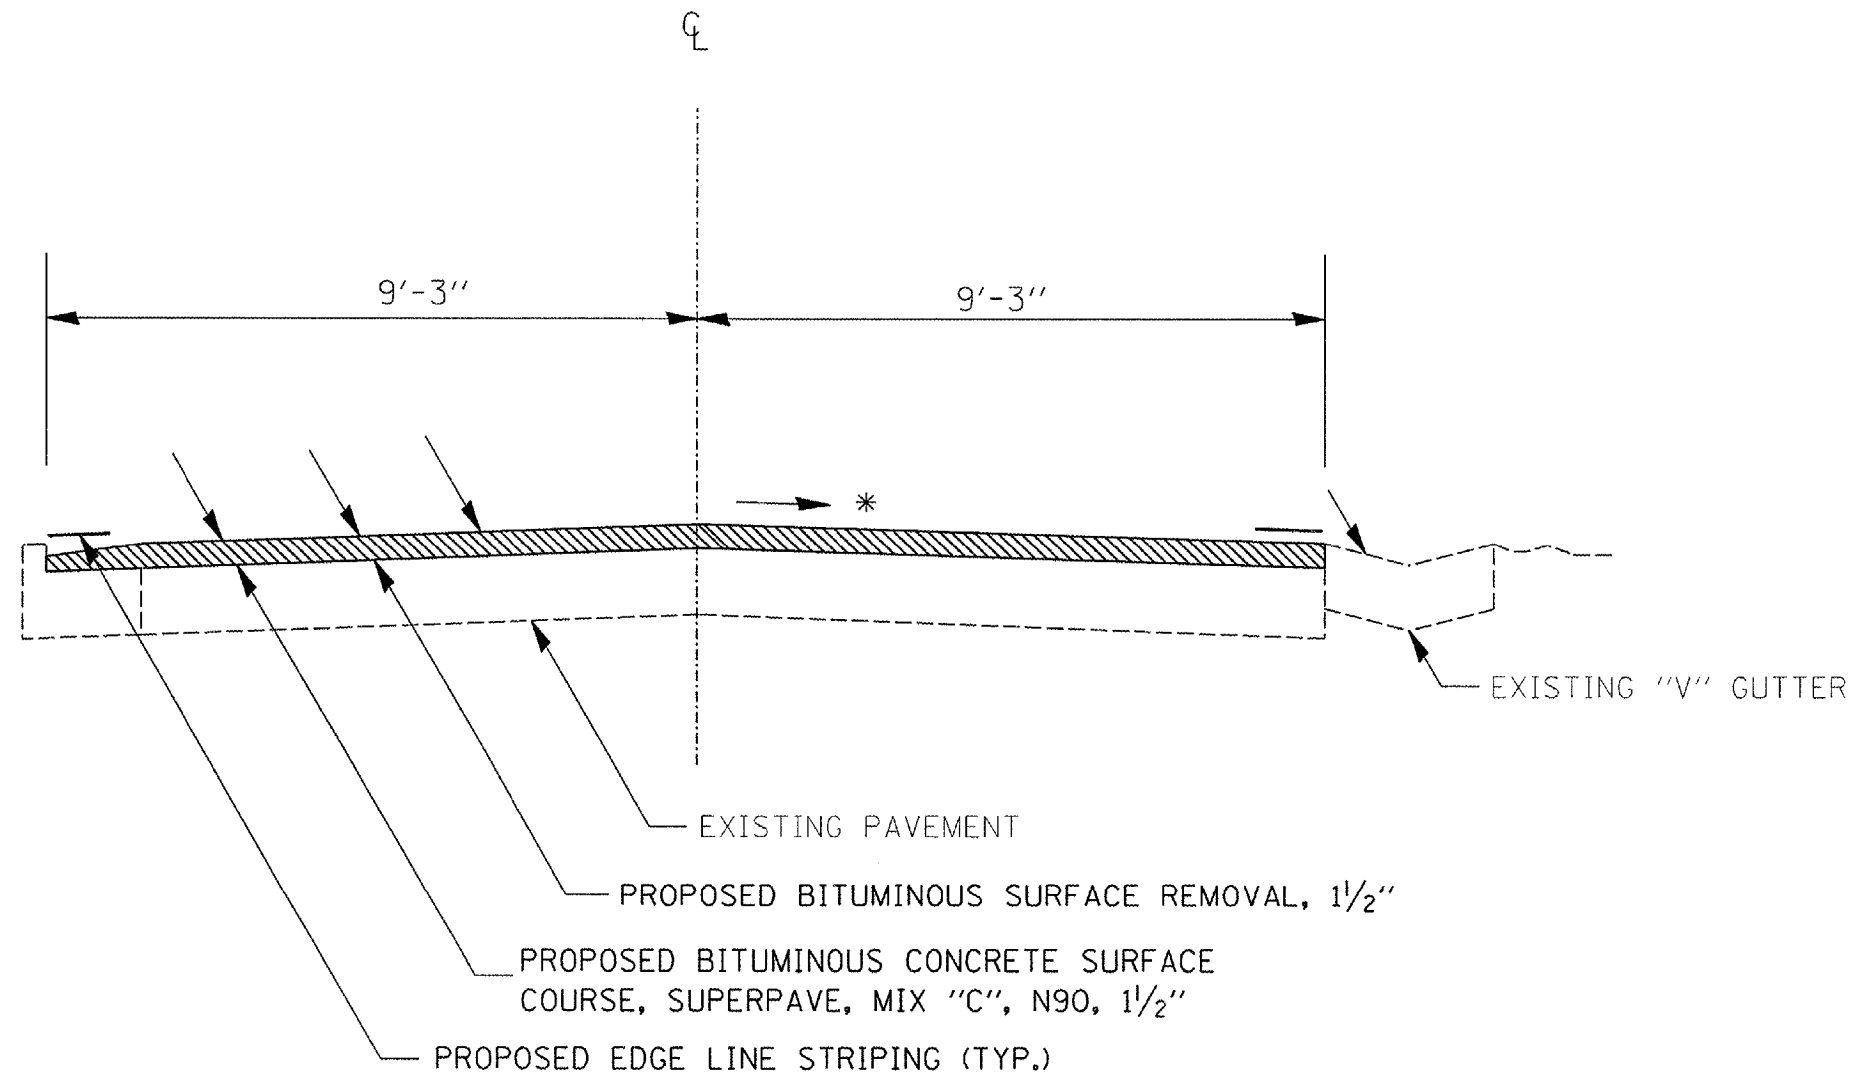

TO BE USED:

STA. 456+05 TO STA. 462+87

* MATCH EXISTING SLOPE RT & LT