


LOCATION #7
FAP 885 (IL 146)
JOHNSON/POPE COUNTIES
TYPICAL SECTION
NOT TO SCALE

VARIOUS ROUTES
D-9 CONT. MAINT. FY 06-3
VARIOUS CO.
CONTRACT #98924
SHEET 28 OF 42

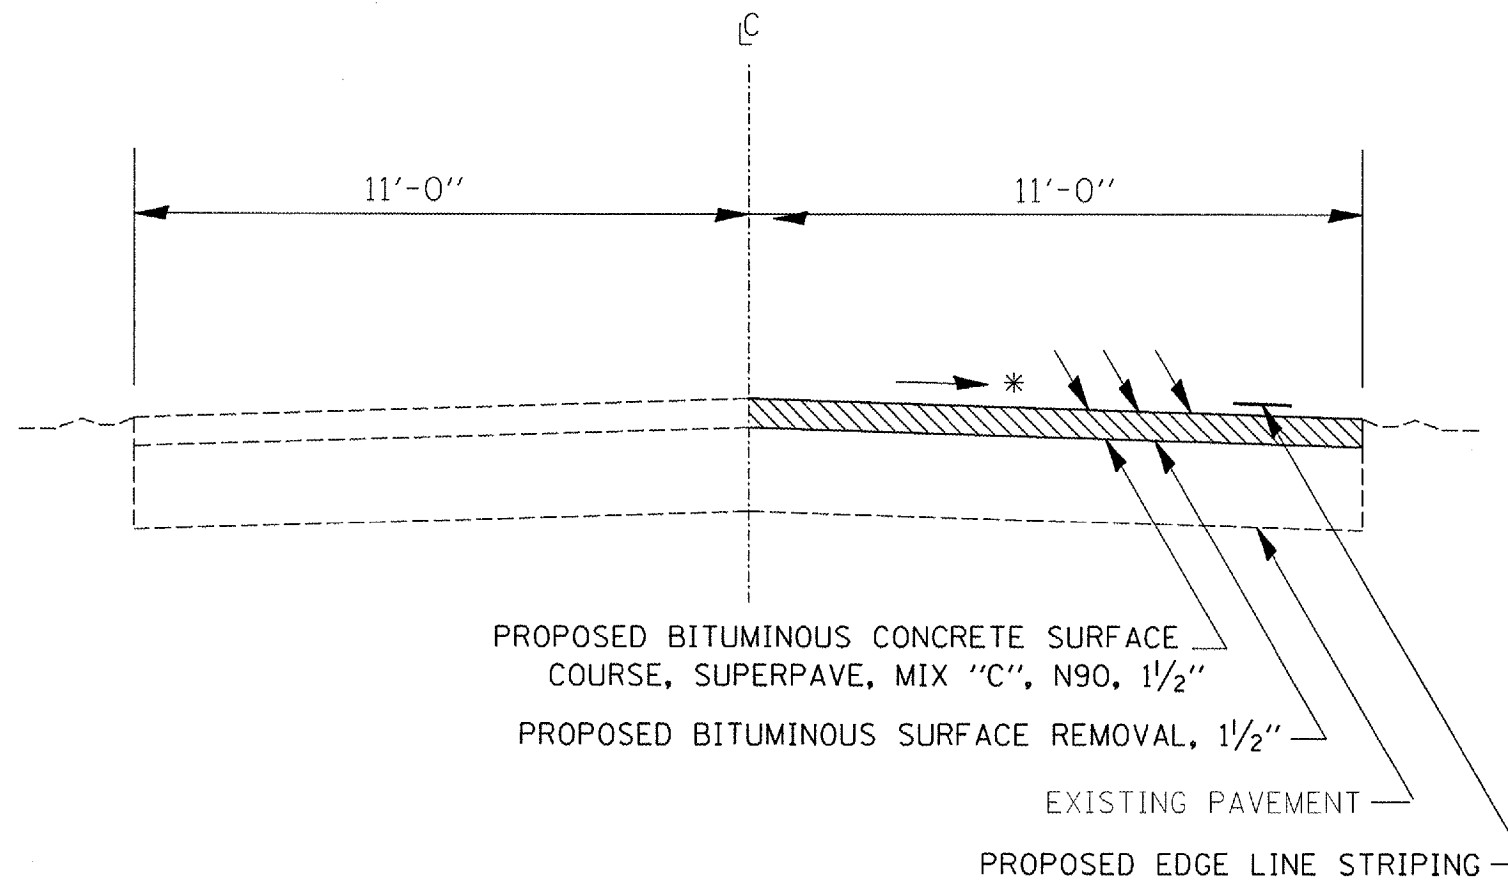

TO BE USED:

STA. 649+00 TO STA. 659+00 RT
STA. 761+50 TO STA. 777+00 RT

* MATCH EXISTING SLOPE