


CONTRACT NO. 98940  
 ROUTE FAI-57  
 (02-1B-1) P1  
 ALEXANDER COUNTY  
 SHEET 8 OF 67

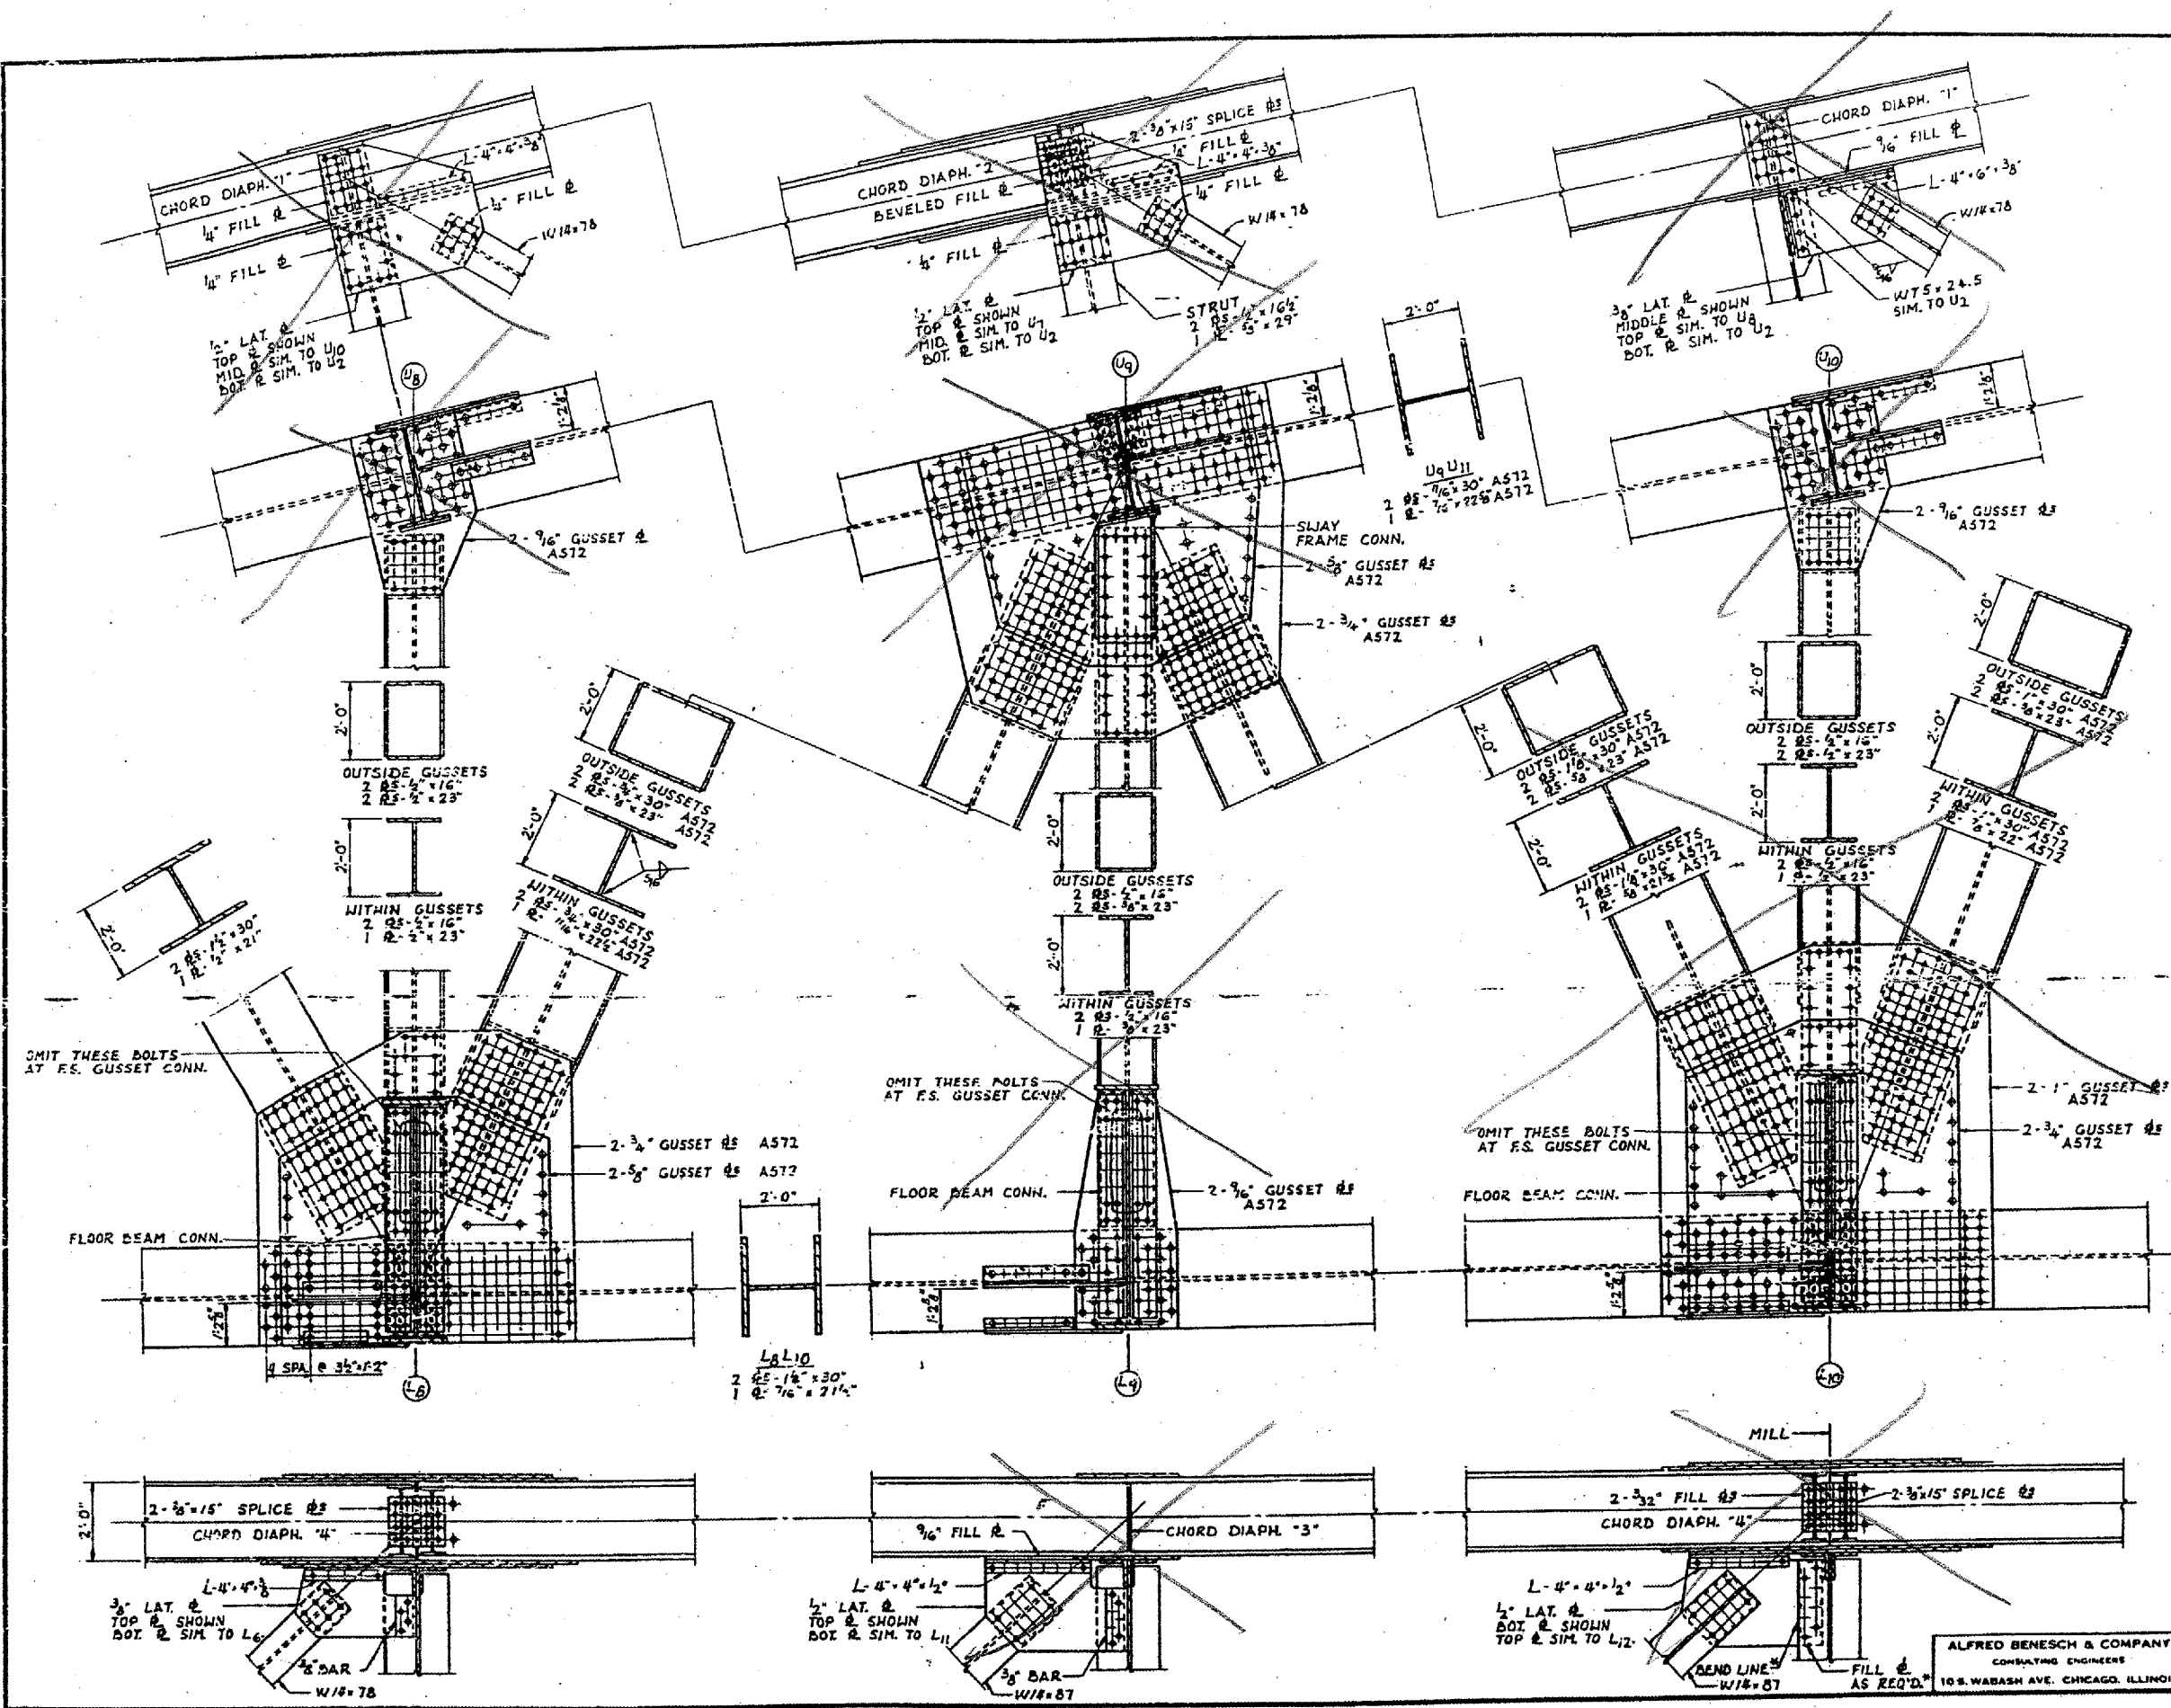

OMIT THESE BOLTS AT F.S. GUSSET CONN.

OMIT THESE BOLTS AT F.S. GUSSET CONN.

OMIT THESE BOLTS AT F.S. GUSSET CONN.

BRIDGE NO. 1  
 STRUCTURE NO. 002-0022  
 FOR INFORMATION ONLY

TRUSS DETAILS-L<sub>8</sub> TO L<sub>10</sub> TO U<sub>10</sub>  
 F.A.I. RTE. 57 OVER THE MISSISSIPPI RIVER  
 PROJECT 1-57-9(10)  
 SECTION (02-1B-1)F&E  
 ALEXANDER COUNTY, ILLINOIS  
 MISSISSIPPI COUNTY, MISSOURI  
 STA. 1141 + 84.75 TO STA. 1182 + 75.25

ALFRED BENESCH & COMPANY  
 CONSULTING ENGINEERS  
 108 WABASH AVE. CHICAGO, ILLINOIS