
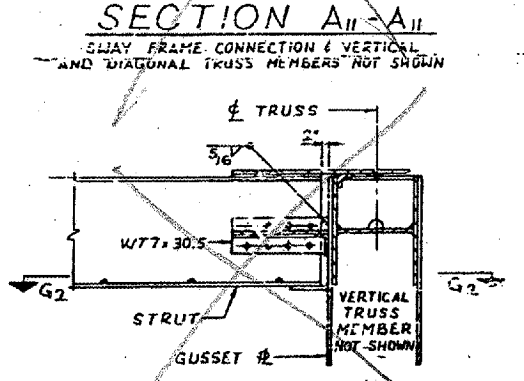
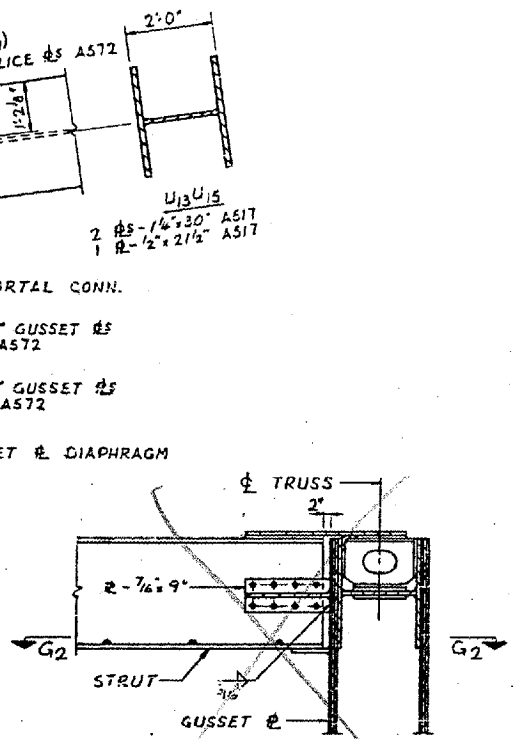


CONTRACT NO. 98940  
 ROUTE FAI-57  
 (02-1B-1) P1  
 ALEXANDER COUNTY  
 SHEET 9 OF 67

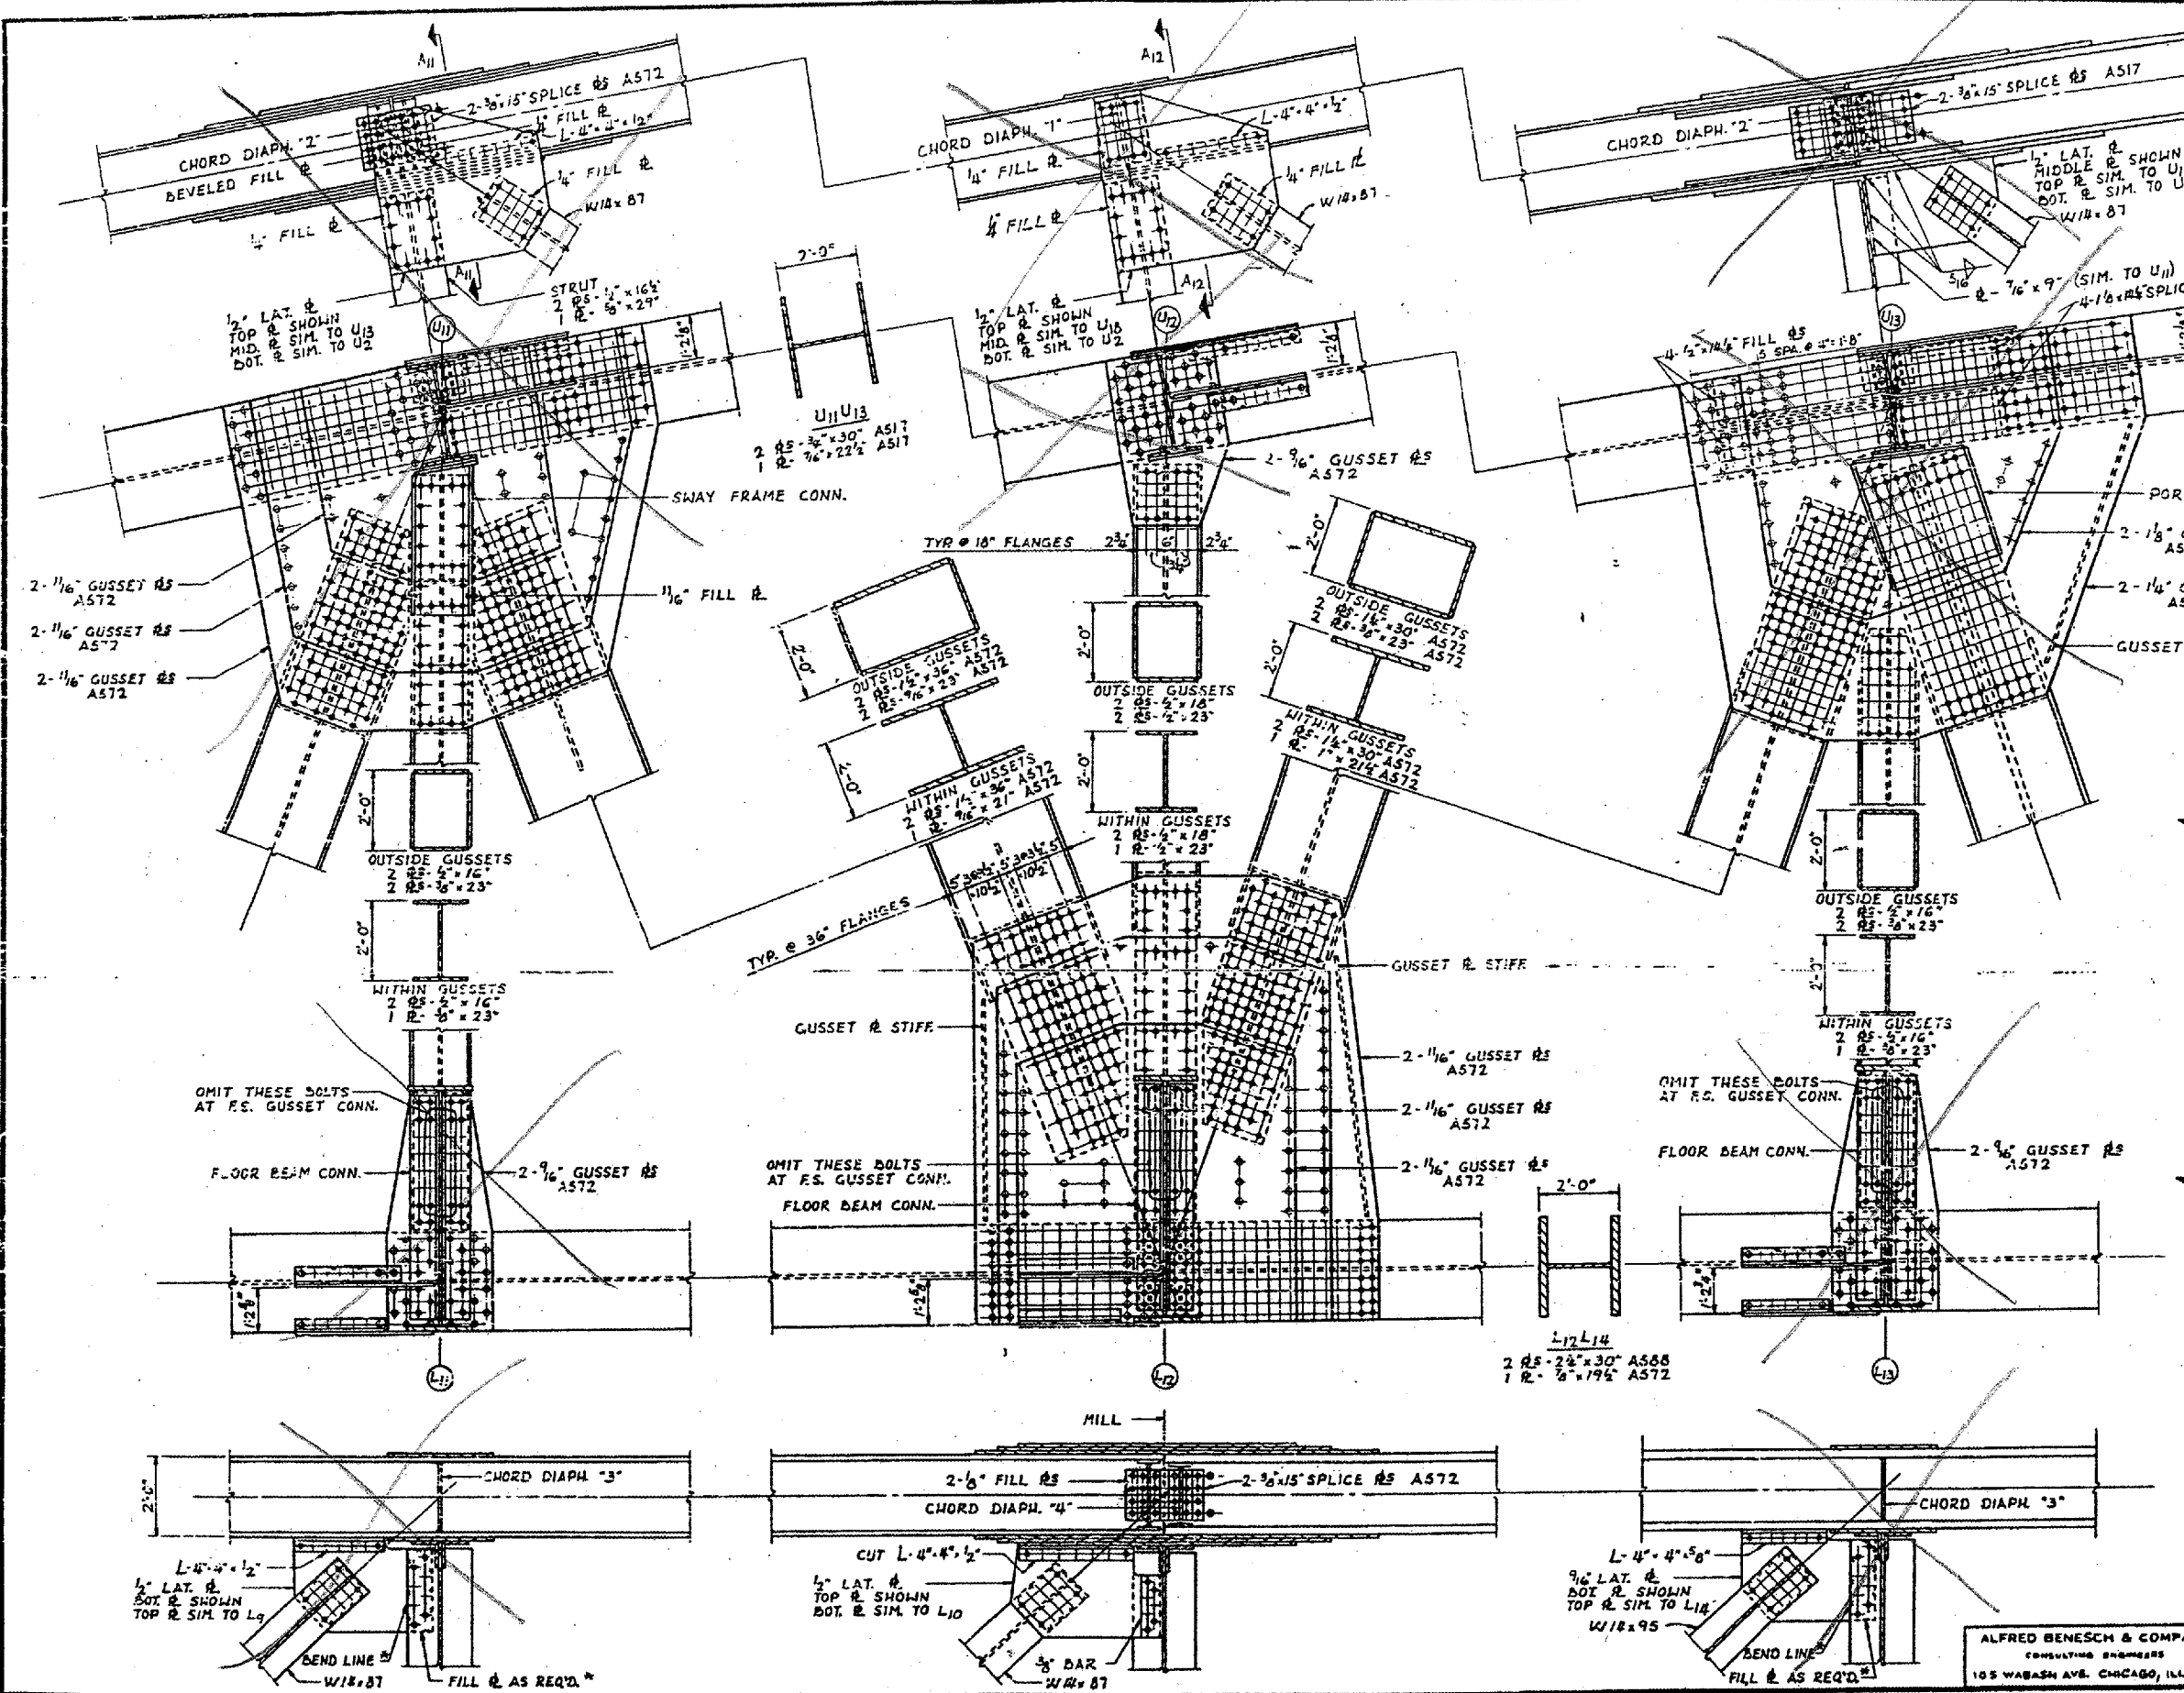

BRIDGE NO. 1  
 STRUCTURE NO. 002-0022  
 FOR INFORMATION ONLY

TRUSS DETAILS - L<sub>11</sub> TO L<sub>13</sub> & U<sub>11</sub> TO U<sub>13</sub>  
 F. A. I. RTE. 57 OVER THE MISSISSIPPI RIVER  
 PROJECT 1-57-91.10  
 SECTION (02-1B-1) P1  
 ALEXANDER COUNTY, ILLINOIS  
 MISSISSIPPI COUNTY, MISSOURI  
 STA. 1141 + 84.75 TO STA. 1162 + 75.25

ALFRED BENESCH & COMPANY  
 CONSULTING ENGINEERS  
 105 WABASH AVE. CHICAGO, ILLINOIS