


CONTRACT NO. 98940  
 ROUTE FAI-57  
 (02-1B-1) P1  
 ALEXANDER COUNTY  
 SHEET 10 OF 67

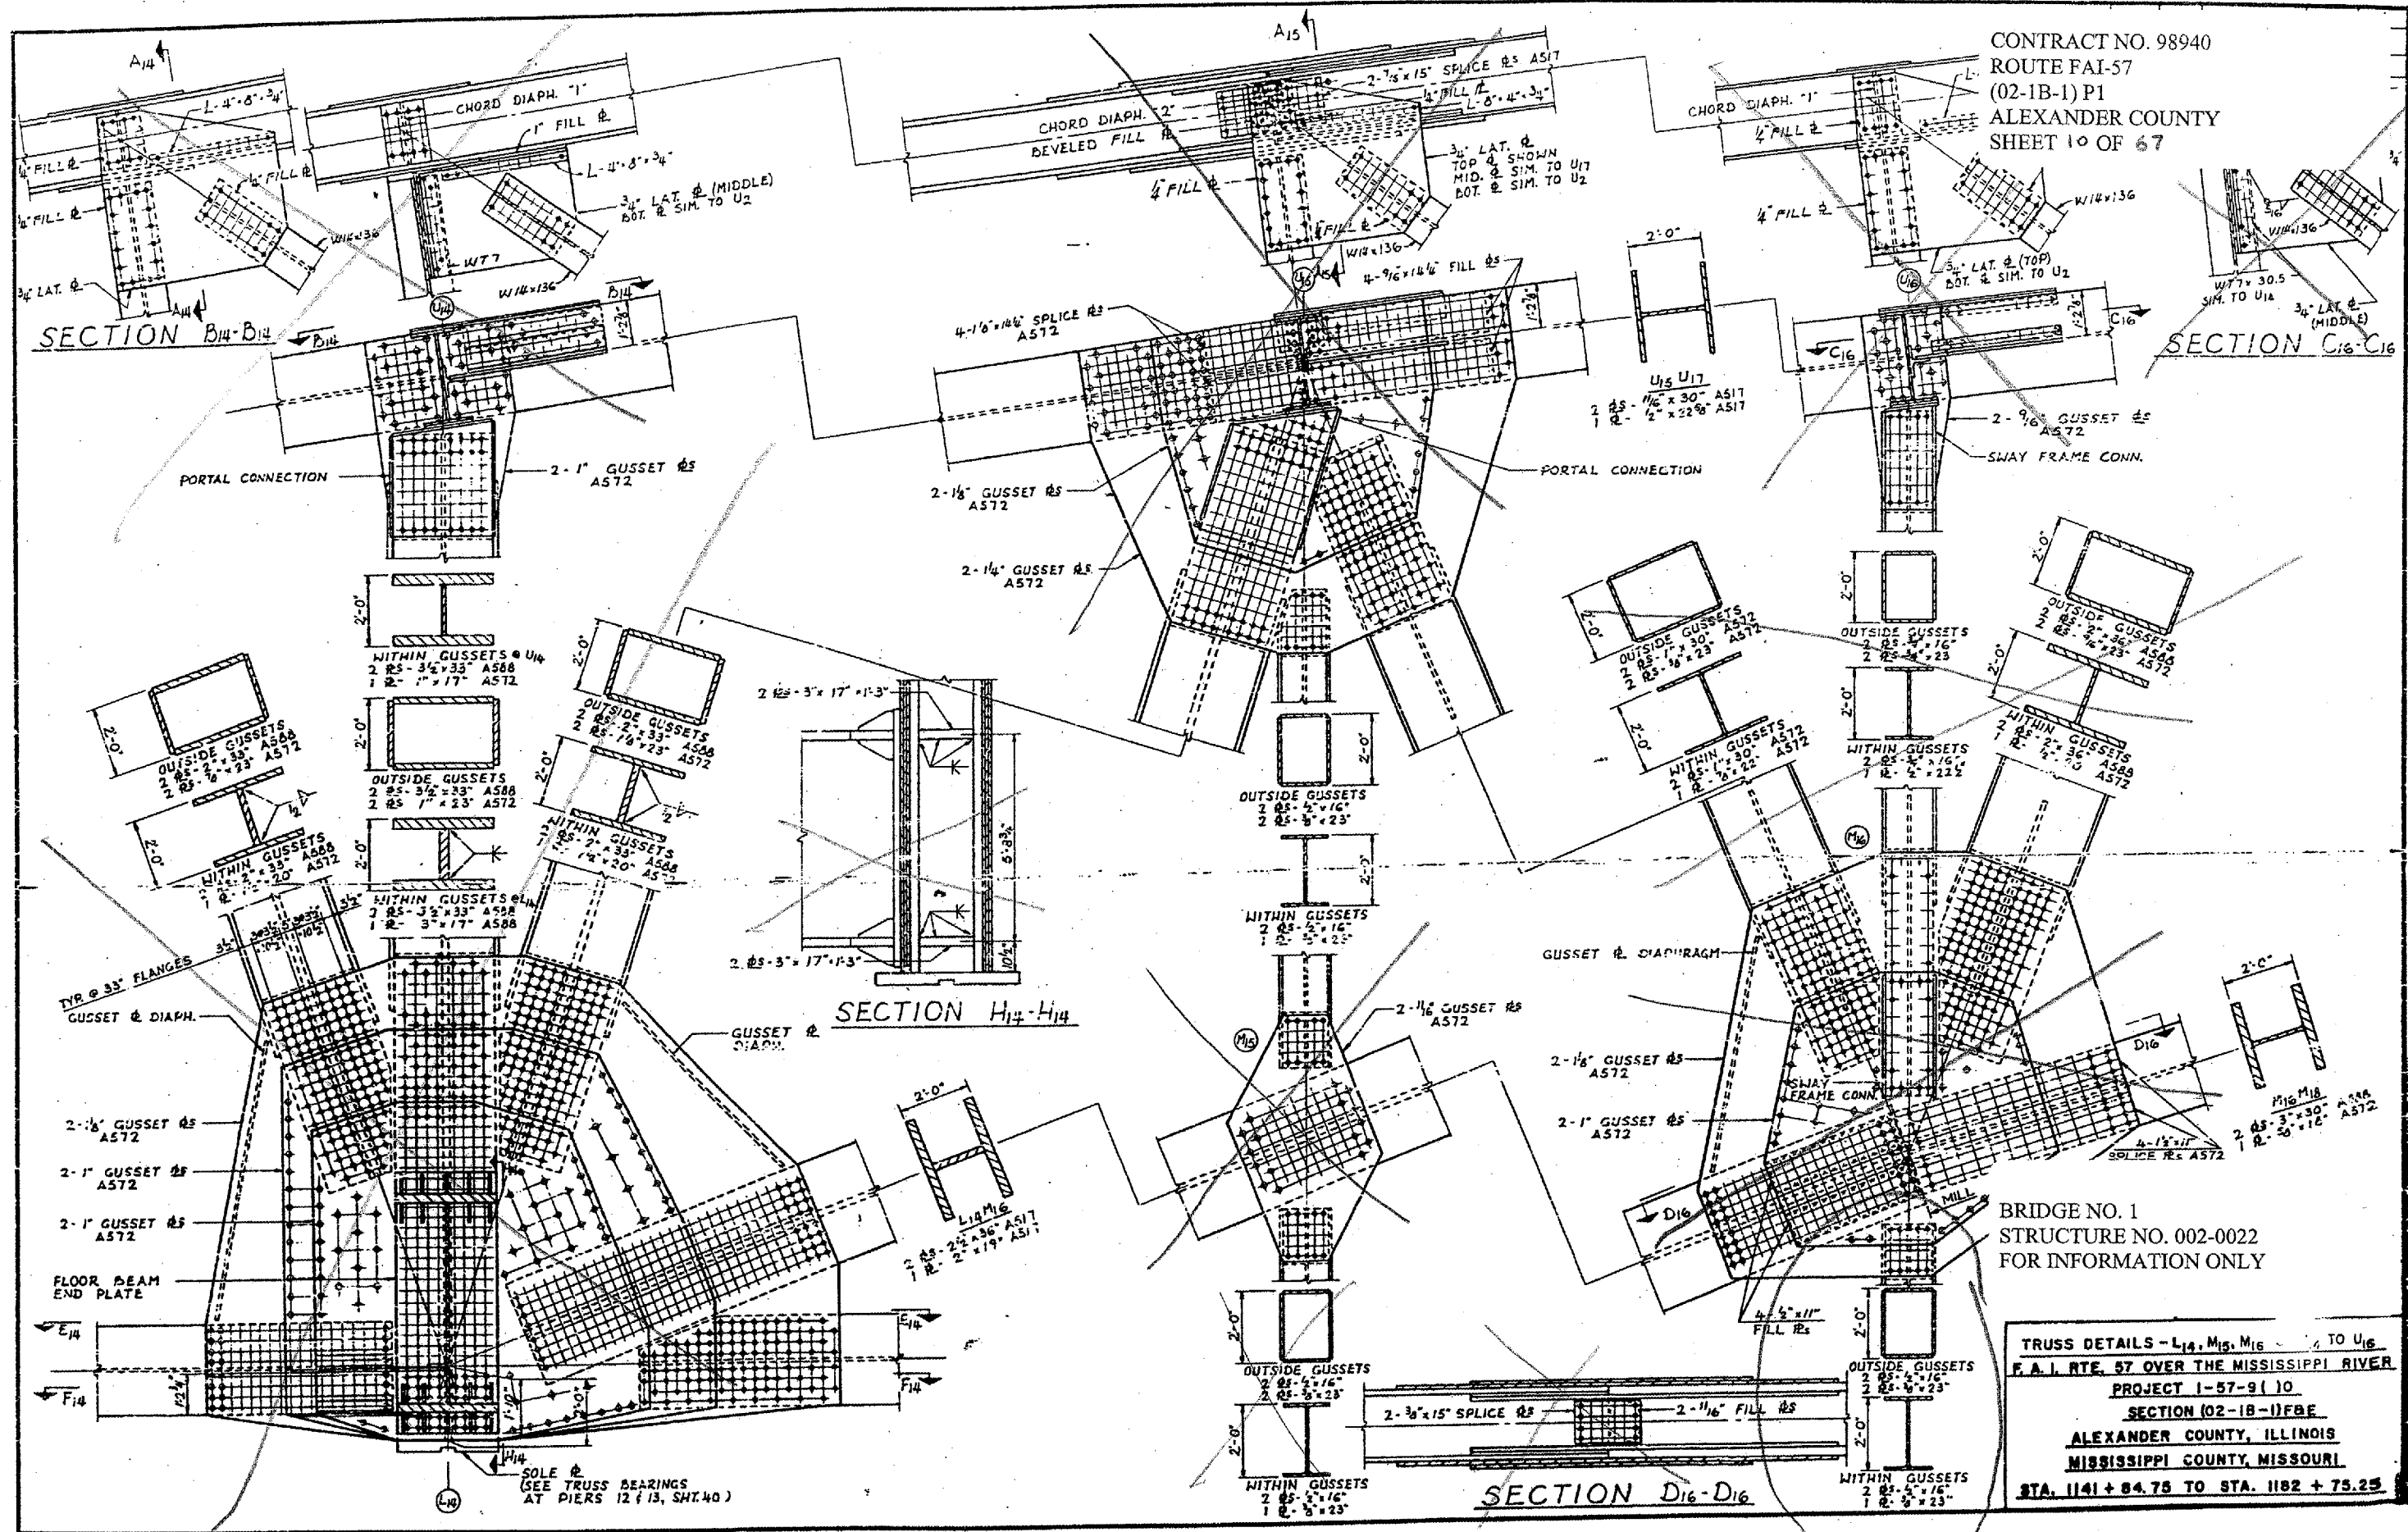

BRIDGE NO. 1  
 STRUCTURE NO. 002-0022  
 FOR INFORMATION ONLY

TRUSS DETAILS - L<sub>14</sub>, M<sub>15</sub>, M<sub>16</sub> - TO U<sub>16</sub>  
 F.A.I. RTE. 57 OVER THE MISSISSIPPI RIVER  
 PROJECT 1-57-91 (10)  
 SECTION (02-1B-1)FBE  
 ALEXANDER COUNTY, ILLINOIS  
 MISSISSIPPI COUNTY, MISSOURI  
 STA. 1141 + 84.75 TO STA. 1182 + 75.25