

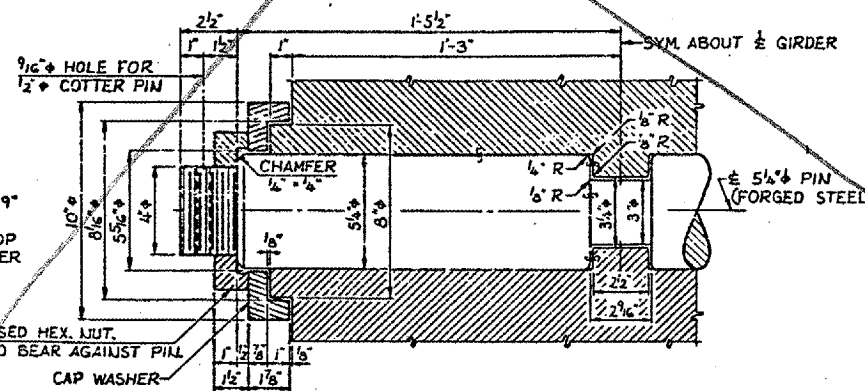



BOTTOM LATERAL BRACING CONNECTIONS

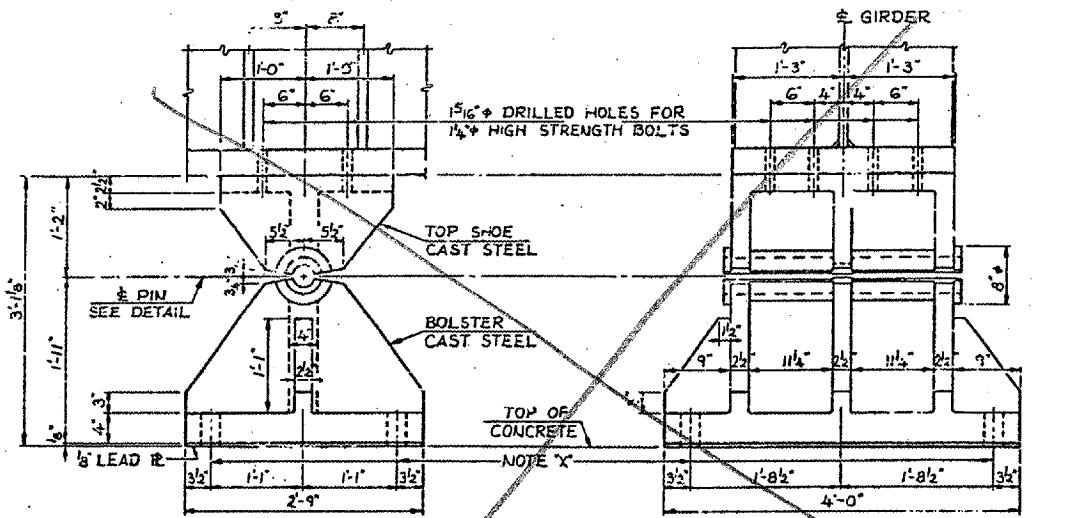

PIN DETAIL
 FIXED BEARING AT PIER 9

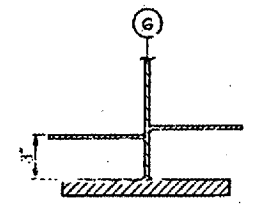

SECTION A-A

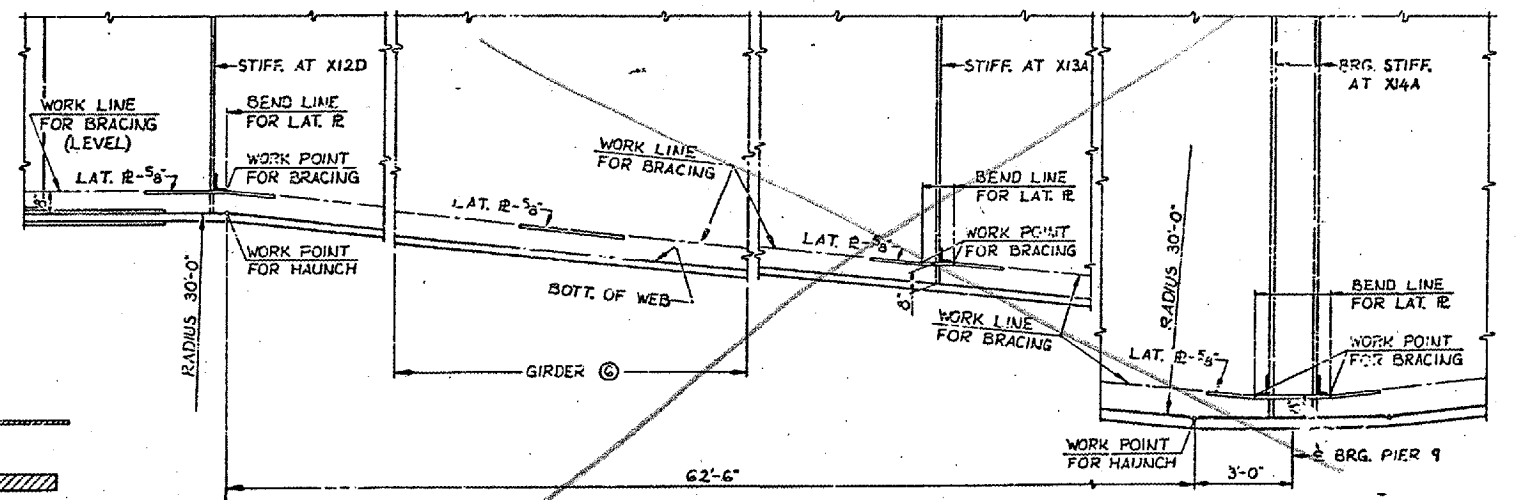

DETAIL OF HAUNCH
 GIRDER ⑥ SHOWN EXCEPT AS NOTED

- NOTES:
- ALL MATERIAL ASTM A36 UNLESS NOTED.
 - ALL FASTENERS SHALL BE 7/8\"/>
 - FOR BEARING NOTES SEE SH. 15.

BRIDGE NO. 1
 STRUCTURE NO. 002-0022
 FOR INFORMATION ONLY

STEEL DETAILS - SPANS 8A 8B
 F. A. I. RTE. 57 OVER THE MISSISSIPPI RIVER
 PROJECT 1-57-9(6)O
 SECTION (02-1B-1)P
 ALEXANDER COUNTY, ILLINOIS
 MISSISSIPPI COUNTY, MISSOURI
 STA. 1141 + 84.75 TO STA. 1182 + 75.25