
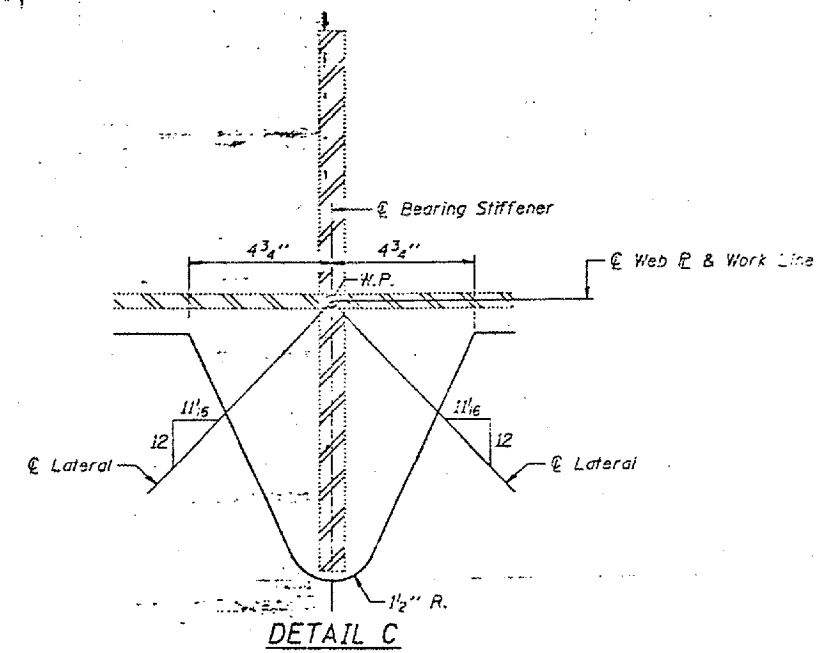
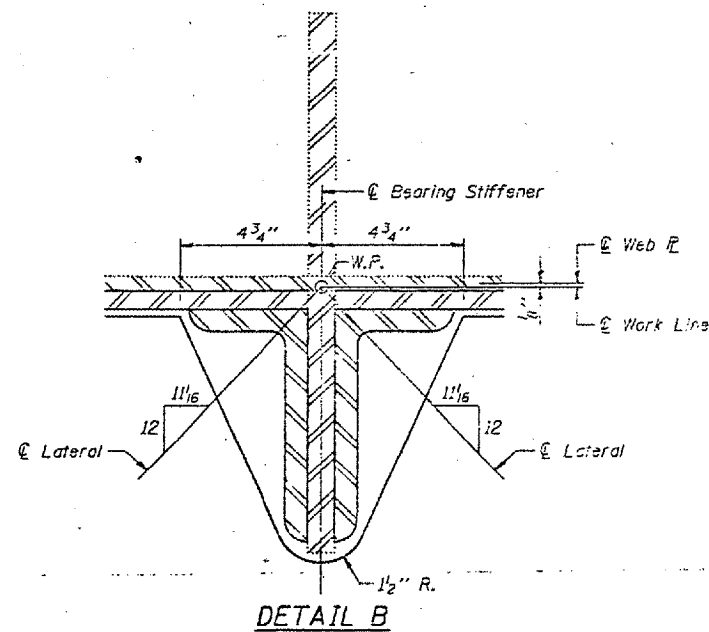
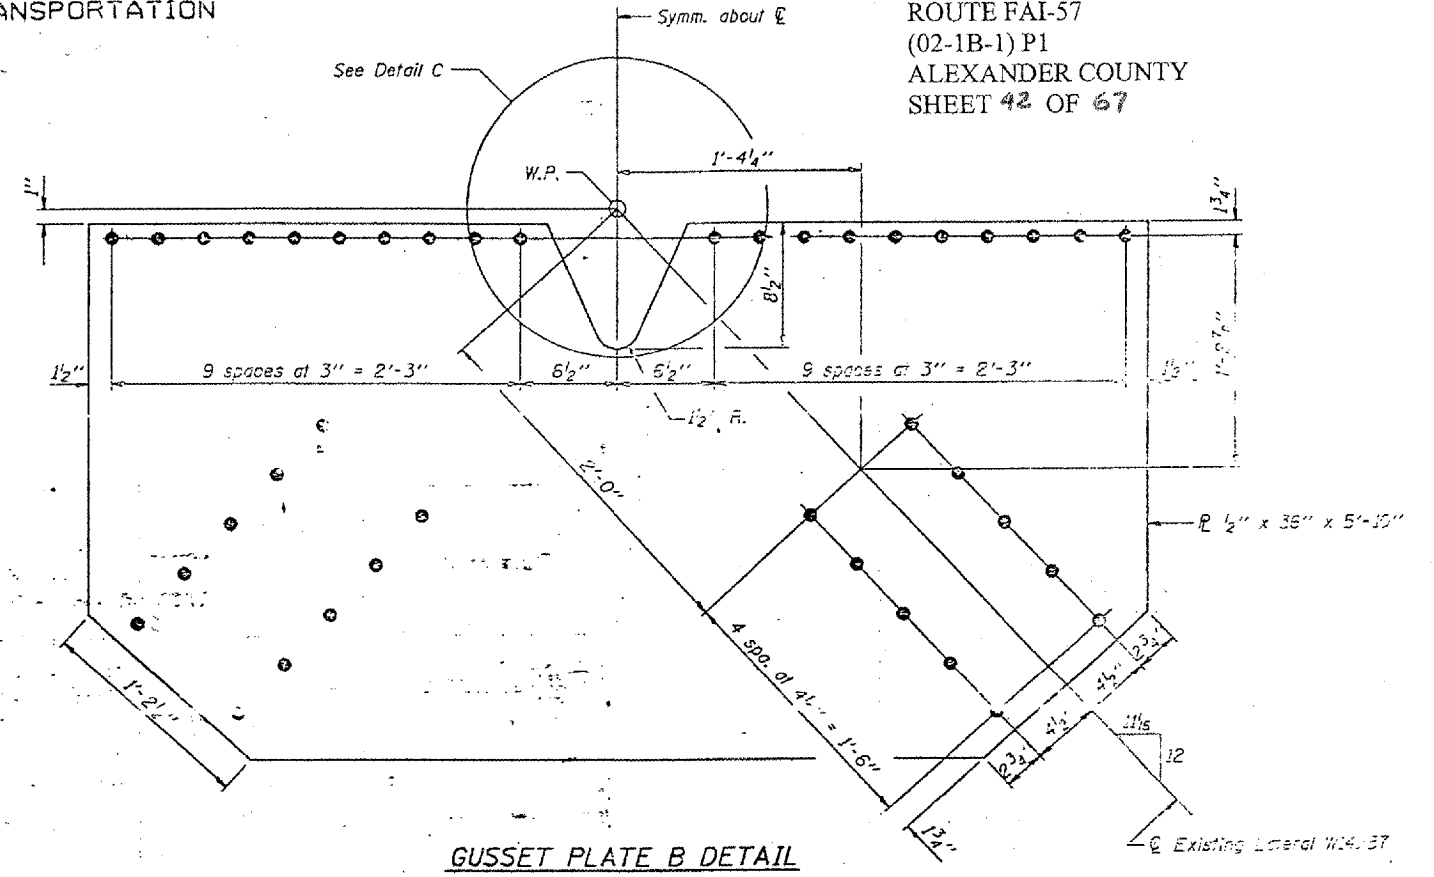


STATE OF ILLINOIS
DEPARTMENT OF TRANSPORTATION

CONTRACT NO. 98940
ROUTE FAI-57
(02-1B-1) P1
ALEXANDER COUNTY
SHEET 42 OF 67

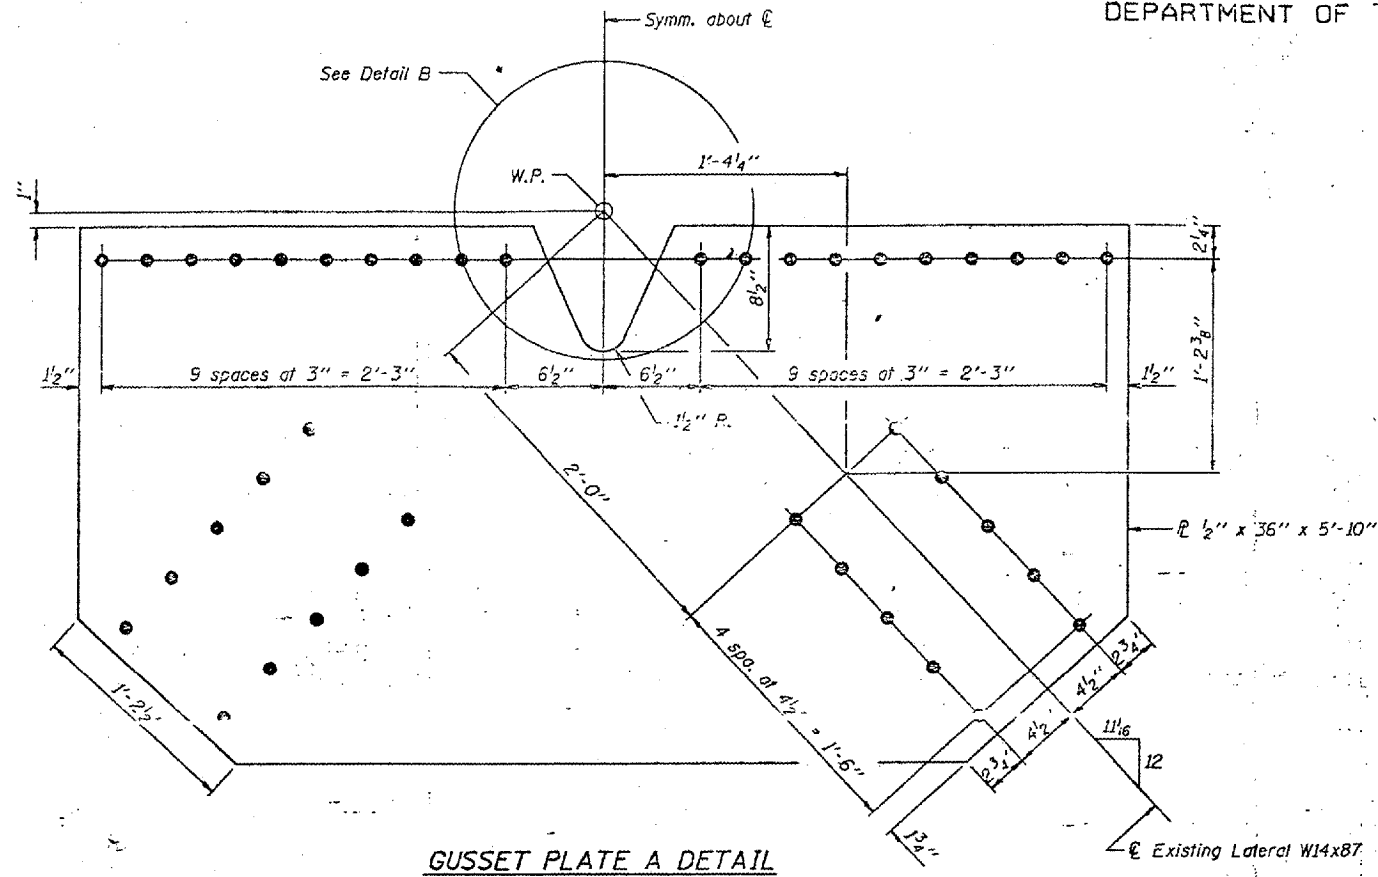

DESIGNED <i>Kenneth P. Tuttle</i>
CHECKED <i>CHM</i>
DRAWN <i>Paul Summer</i>
CHECKED <i>KPS</i> <i>CHM</i>

March 8 19 93

EXAMINED *Joseph E. Adams*
ENGINEER OF STRUCTURAL SERVICES

PASSED

APPROVED *Paul Summer*
ENGINEER OF BRIDGES AND STRUCTURES

DIRECTOR OF HIGHWAYS

BRIDGE NO. 1
STRUCTURE NO. 002-0022
FOR INFORMATION ONLY

FLOOR BEAM REPAIRS
F.A.I. RT. 57 SEC. (02-1B-1) (DL-93)
ALEXANDER COUNTY
STA. 1168+50
STR. No. 002-0022