

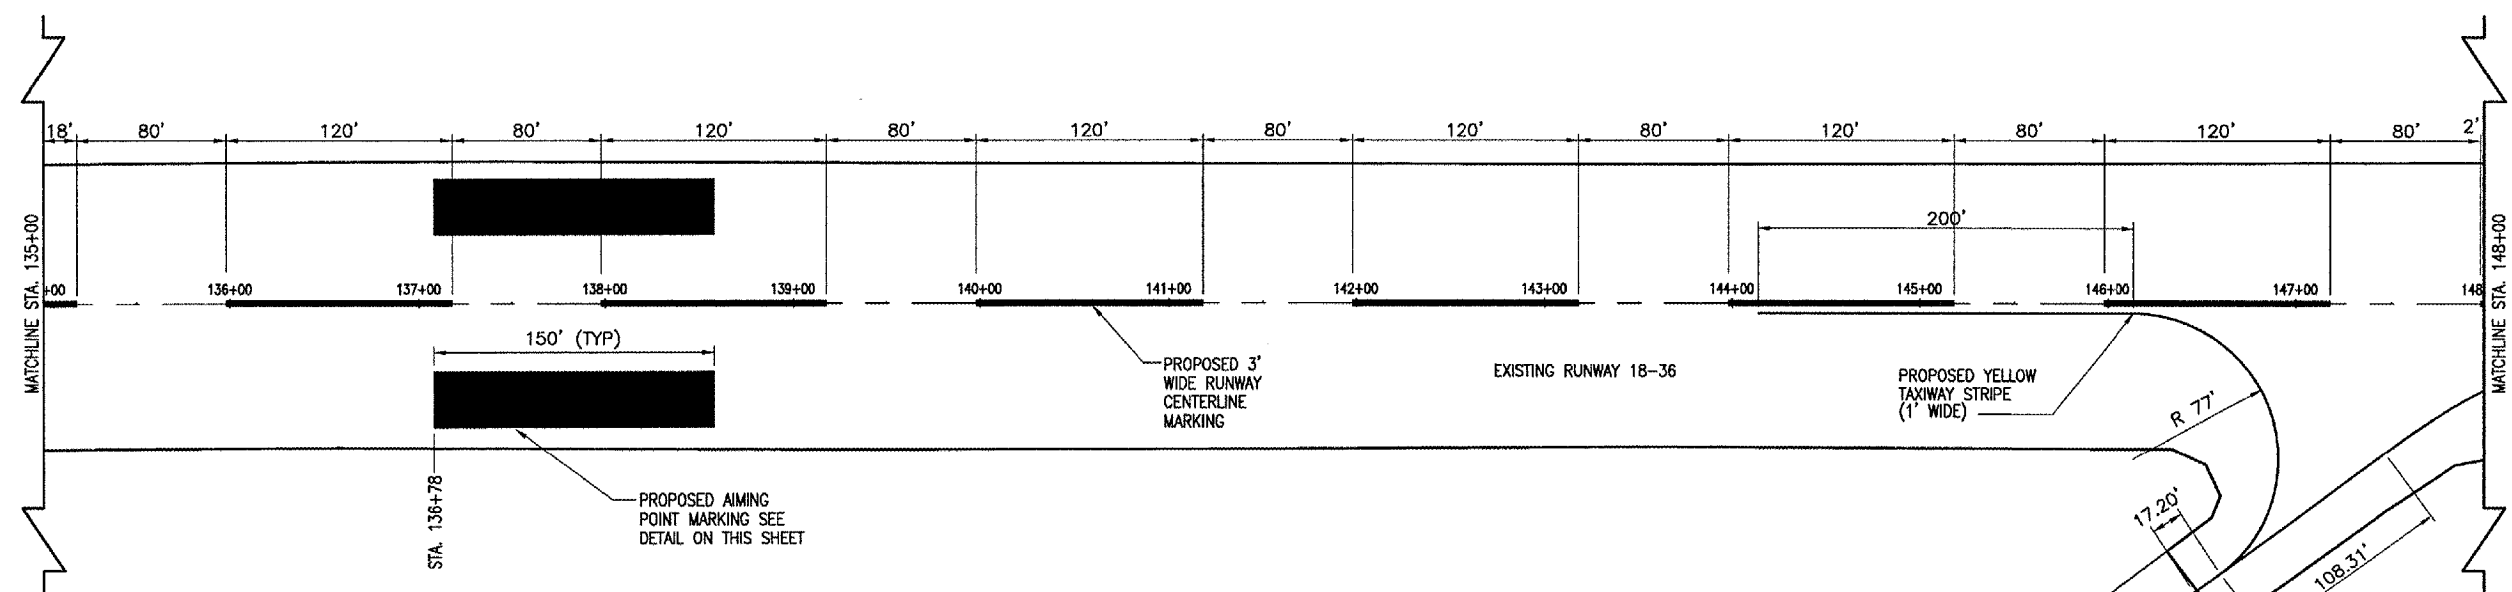


JUL 07 2005 2:16 PM ESC
 I:\AIRPORTS\QUINCY\82405CRKD\AIRPORT\PDF\SHEET_02\FORMAT\R-151MRK.DWG -- STA. 135+00 TO STA. 148+00

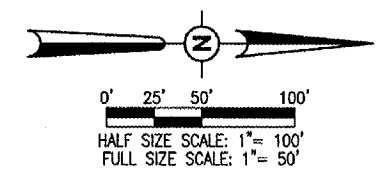

LEGEND

- EXISTING PAVEMENT
- PROPOSED IMPROVEMENTS
- EXISTING MARKING
- PROPOSED MARKING

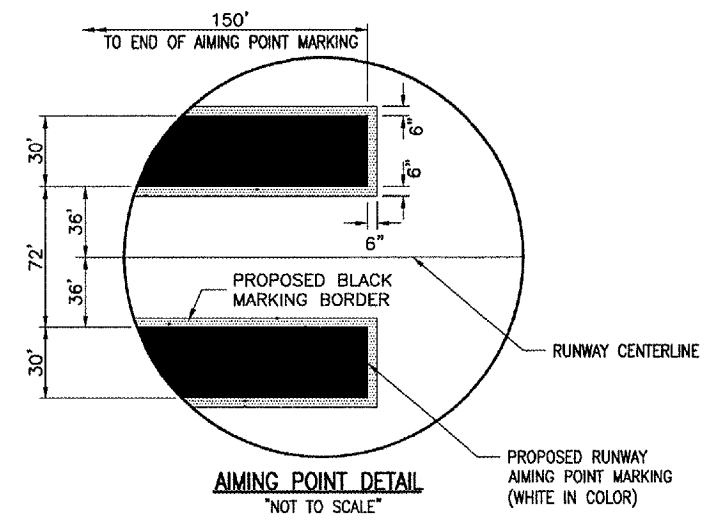

DATE	REVISION	BY
6/30/05	ADD MARKING	

QUINCY REGIONAL AIRPORT
 BALDWIN FIELD
 ADAMS COUNTY, ILLINOIS

IL. PROJ.: UIN-3336 A.I.P. PROJ.: 3-17-0085-XX

NET Project No. 82405CRKD	6/22/03
File Name: R-151MRK.DWG	JRH
Scale: 1"=50'	JRH
Date: 6/22/03	JRW
LAYOUT	
DRAWN	
REVIEWED	

HANSON
 Hanson Professional Services, Inc.
 1525 South Sixth Street
 Springfield, Illinois 62702-2886
 Offices Nationwide

REHABILITATE
 RUNWAY 18-36

PROPOSED
 MARKING PLAN

STA. 135+00 TO STA. 148+00