


UN044

K:\Champaign\10505903\Draw\Sheets\
 FILE: OB_CAP-PHASE 4.dwg
 LAYOUT: Layout1
 UPDATE BY: dallan
 SURVEY BOOK #
 DATE: Tue 11/22/05 4:28pm
 XREF DWG: CAALLY.dwg
 C:\info.dwg
 tb.dwg

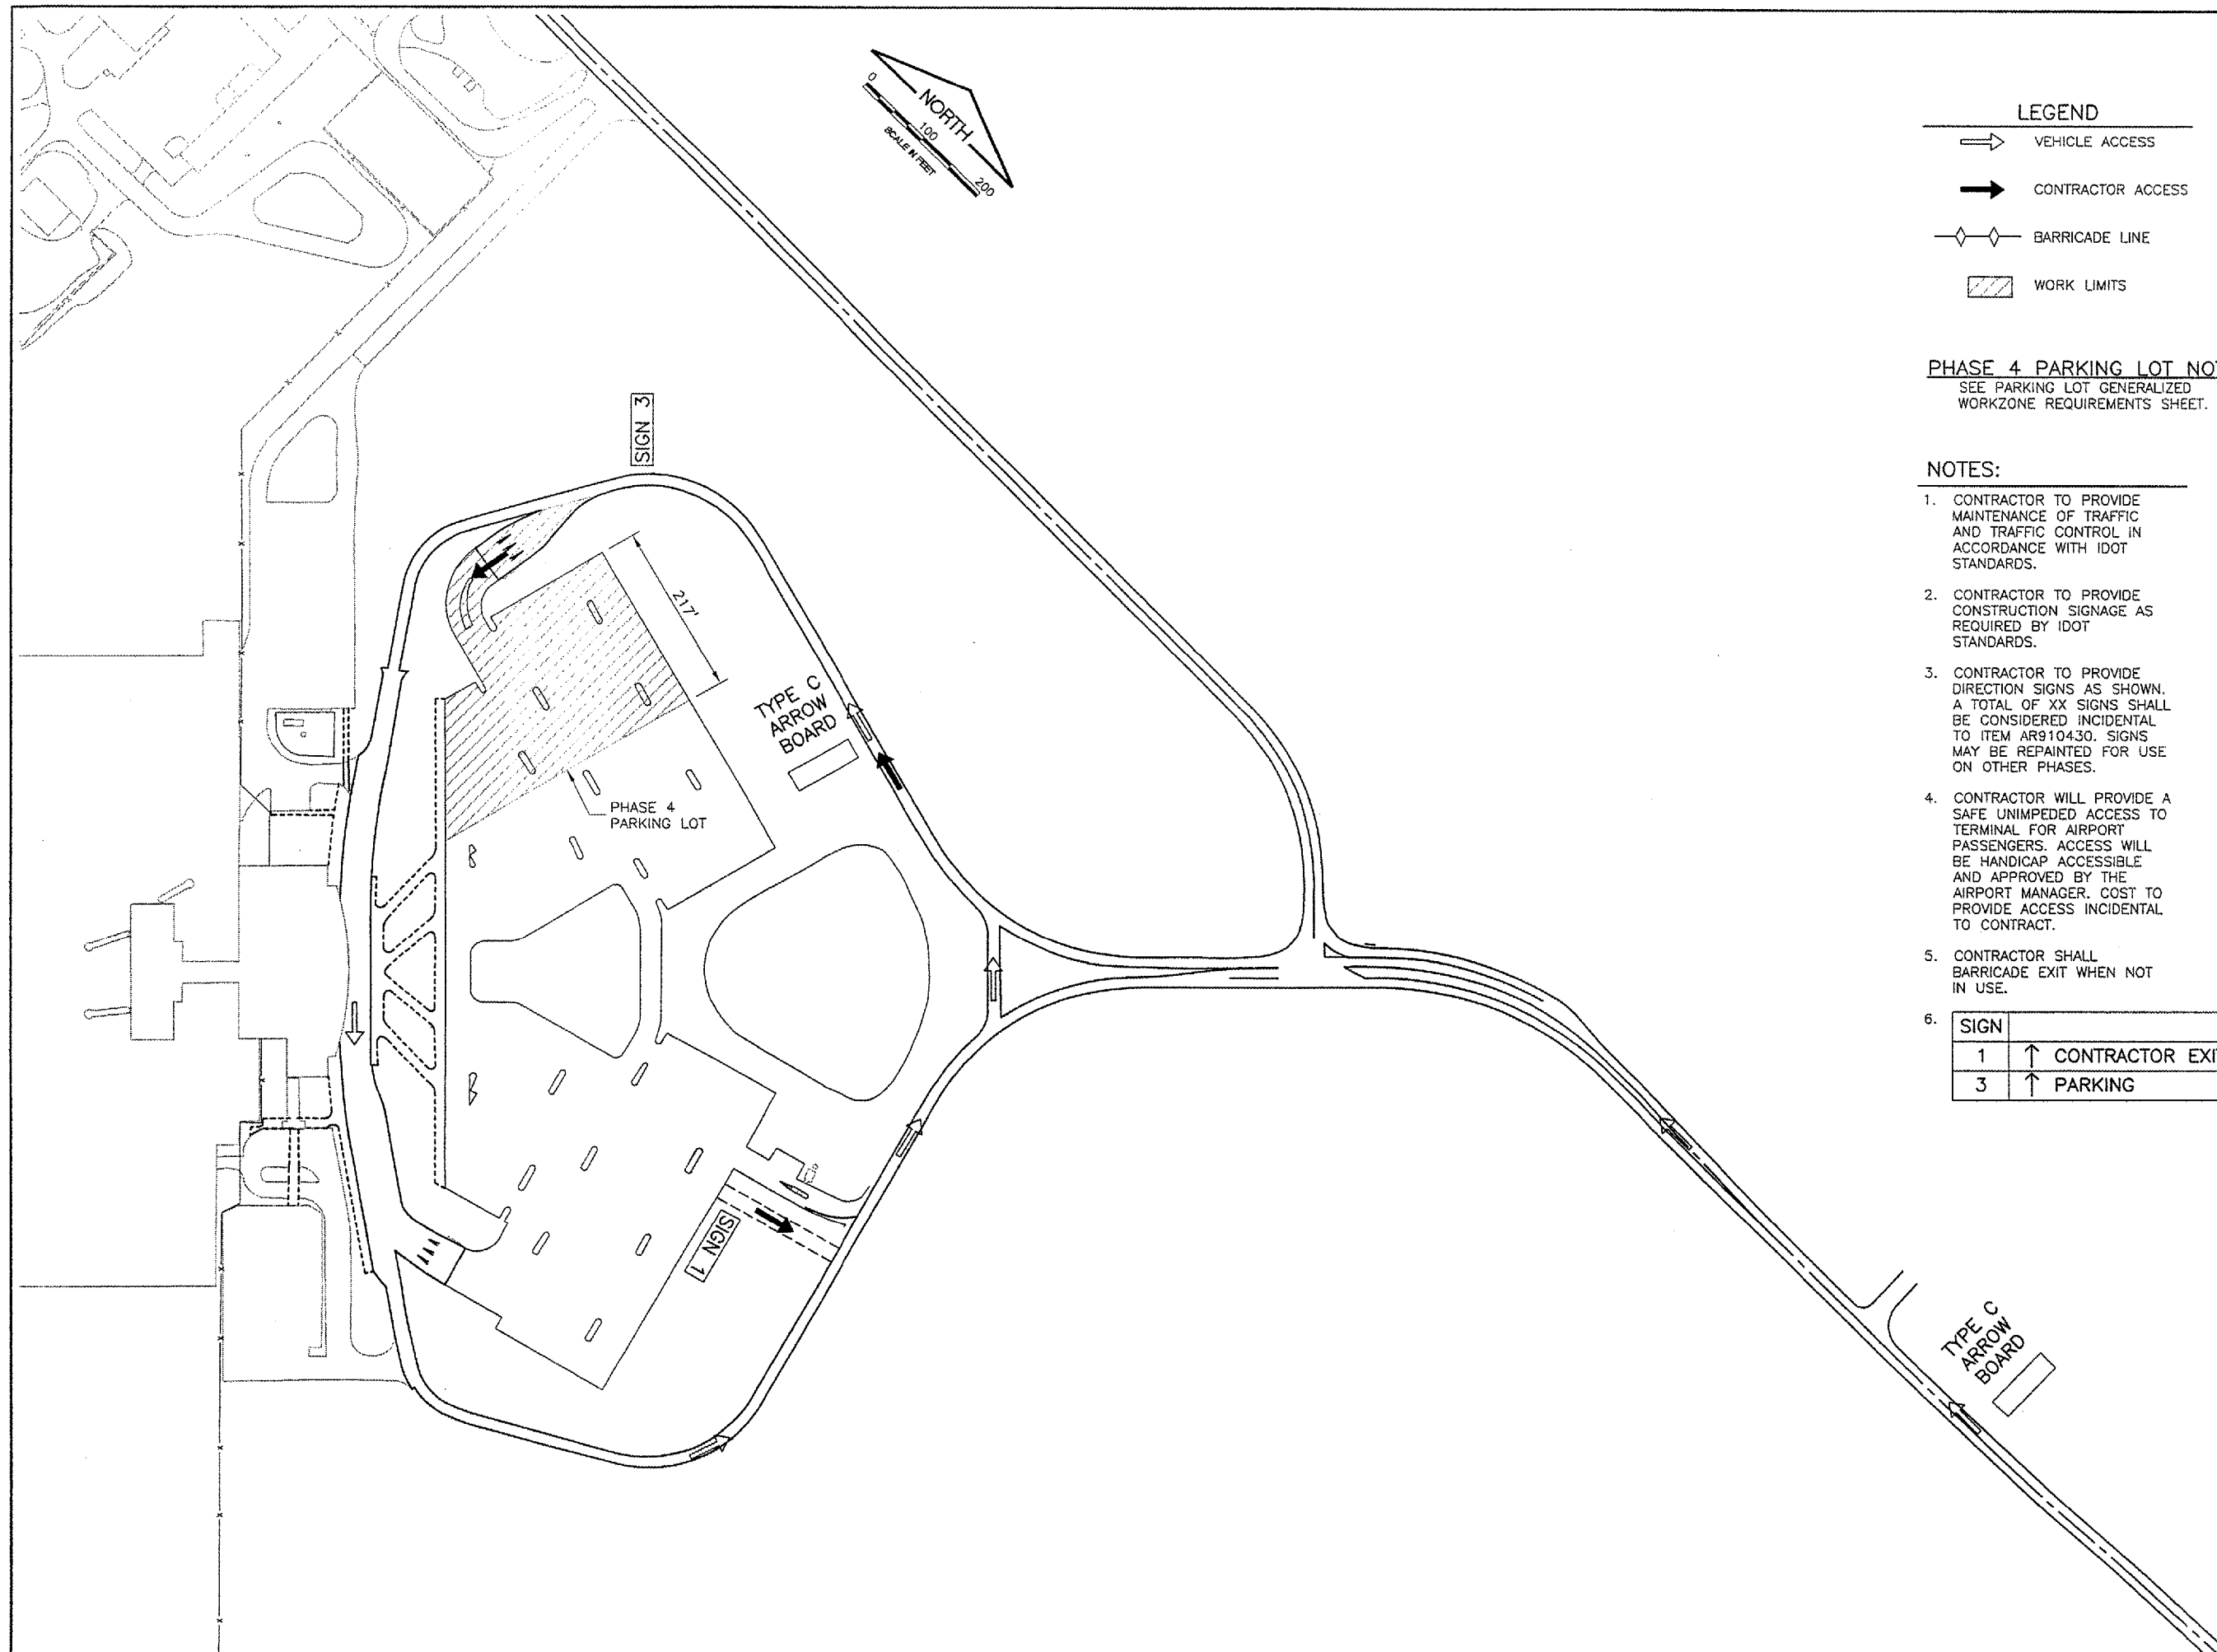

LEGEND

- VEHICLE ACCESS
- ➔ CONTRACTOR ACCESS
- ◇◇ BARRICADE LINE
- ▨ WORK LIMITS

PHASE 4 PARKING LOT NOTES:


SEE PARKING LOT GENERALIZED WORKZONE REQUIREMENTS SHEET.

NOTES:

1. CONTRACTOR TO PROVIDE MAINTENANCE OF TRAFFIC AND TRAFFIC CONTROL IN ACCORDANCE WITH IDOT STANDARDS.
2. CONTRACTOR TO PROVIDE CONSTRUCTION SIGNAGE AS REQUIRED BY IDOT STANDARDS.
3. CONTRACTOR TO PROVIDE DIRECTION SIGNS AS SHOWN. A TOTAL OF XX SIGNS SHALL BE CONSIDERED INCIDENTAL TO ITEM AR910430. SIGNS MAY BE REPAINTED FOR USE ON OTHER PHASES.
4. CONTRACTOR WILL PROVIDE A SAFE UNIMPEDED ACCESS TO TERMINAL FOR AIRPORT PASSENGERS. ACCESS WILL BE HANDICAP ACCESSIBLE AND APPROVED BY THE AIRPORT MANAGER. COST TO PROVIDE ACCESS INCIDENTAL TO CONTRACT.
5. CONTRACTOR SHALL BARRICADE EXIT WHEN NOT IN USE.

SIGN	
1	↑ CONTRACTOR EXIT ONLY
3	↑ PARKING

REVISIONS		
NUMBER	BY	DATE

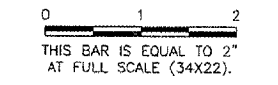

**UNIVERSITY OF ILLINOIS
 WILLARD AIRPORT
 REHABILITATE TERMINAL PARKING AREA
 CONSTRUCTION ACTIVITY PLAN
 PHASE 4**

© Copyright CMT, Inc.
CMT
 CRAWFORD, MURPHY & TILLY, INC.
 CONSULTING ENGINEERS
 License No. 184-000518

DESIGN BY:	CMT
DRAWN BY:	CMT
CHECKED BY:	JEF
APPROVED BY:	SMH
DATE:	11/11/05
JOB No:	0505903
IL PROJECT:	CM1-3473