


UN044

K:\Chempogr\10505903\Draw\Sheets\FILE: 10_TERM-PHASING.dwg
LAYOUT: Layout1
UPDATE BY: jfrank
SURVEY BOOK #
DATE: Thu 11/17/05 8:40am
XREF DWG: CAALLY.dwg
C:\Info.dwg
lb.dwg
EP-Topo.dwg
JOINT_BASE.dwg

REVISIONS


NUMBER	BY	DATE

0 1 2
THIS BAR IS EQUAL TO 2" AT FULL SCALE (34X22).

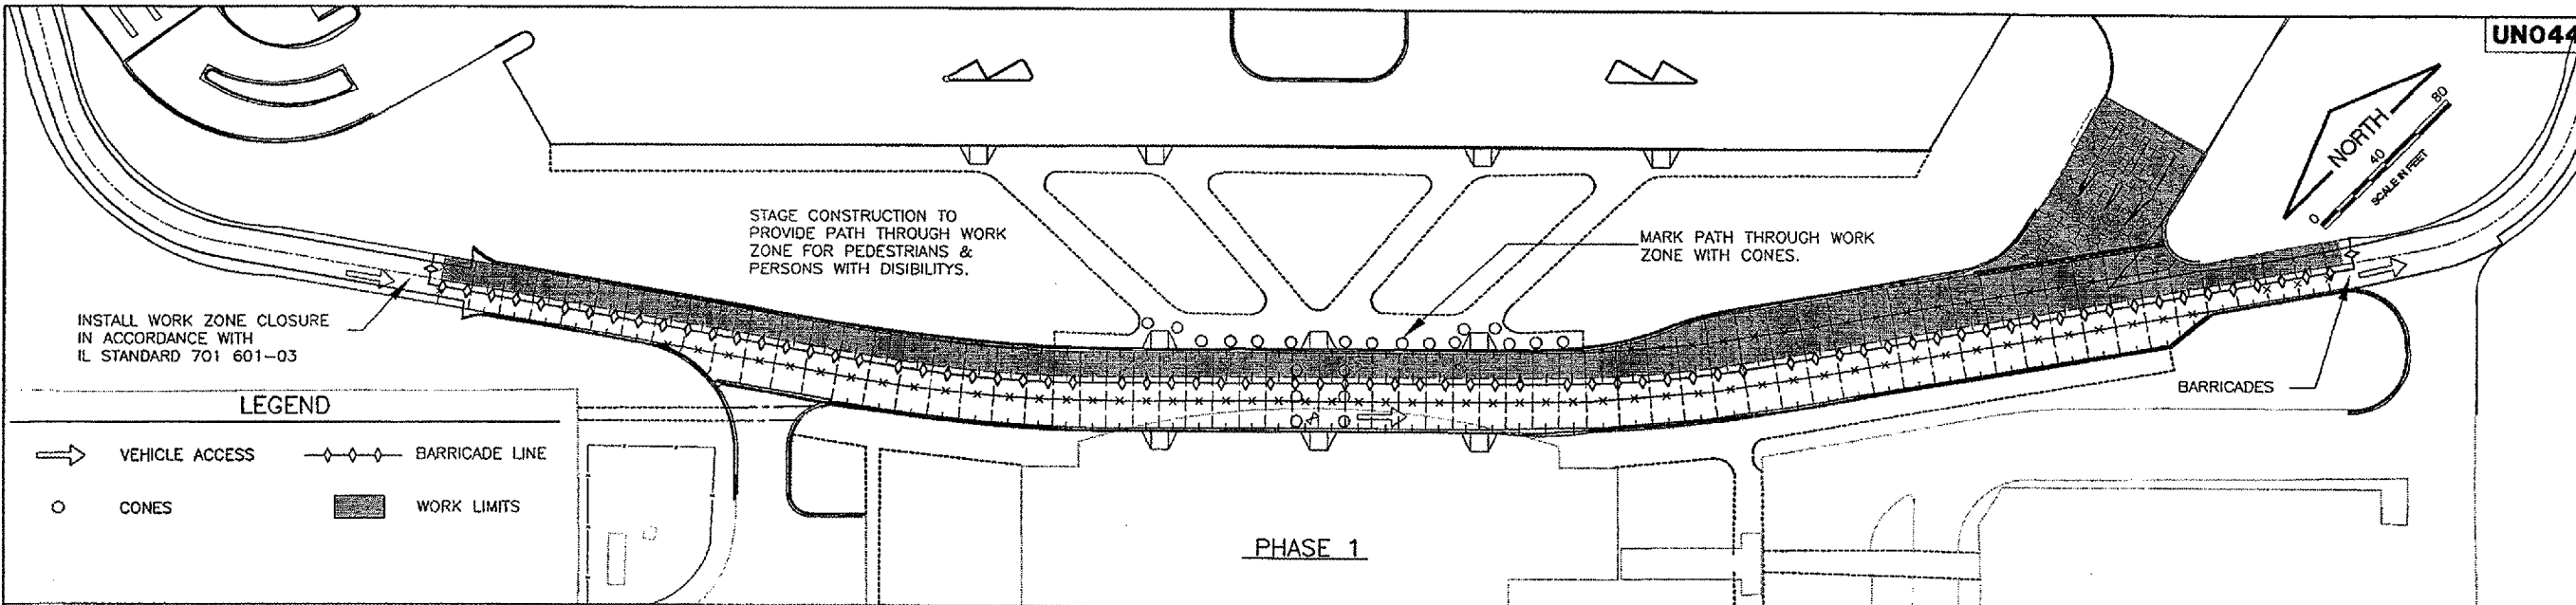


LEGEND

- VEHICLE ACCESS
- CONES
- ◆◆◆ BARRICADE LINE
- WORK LIMITS

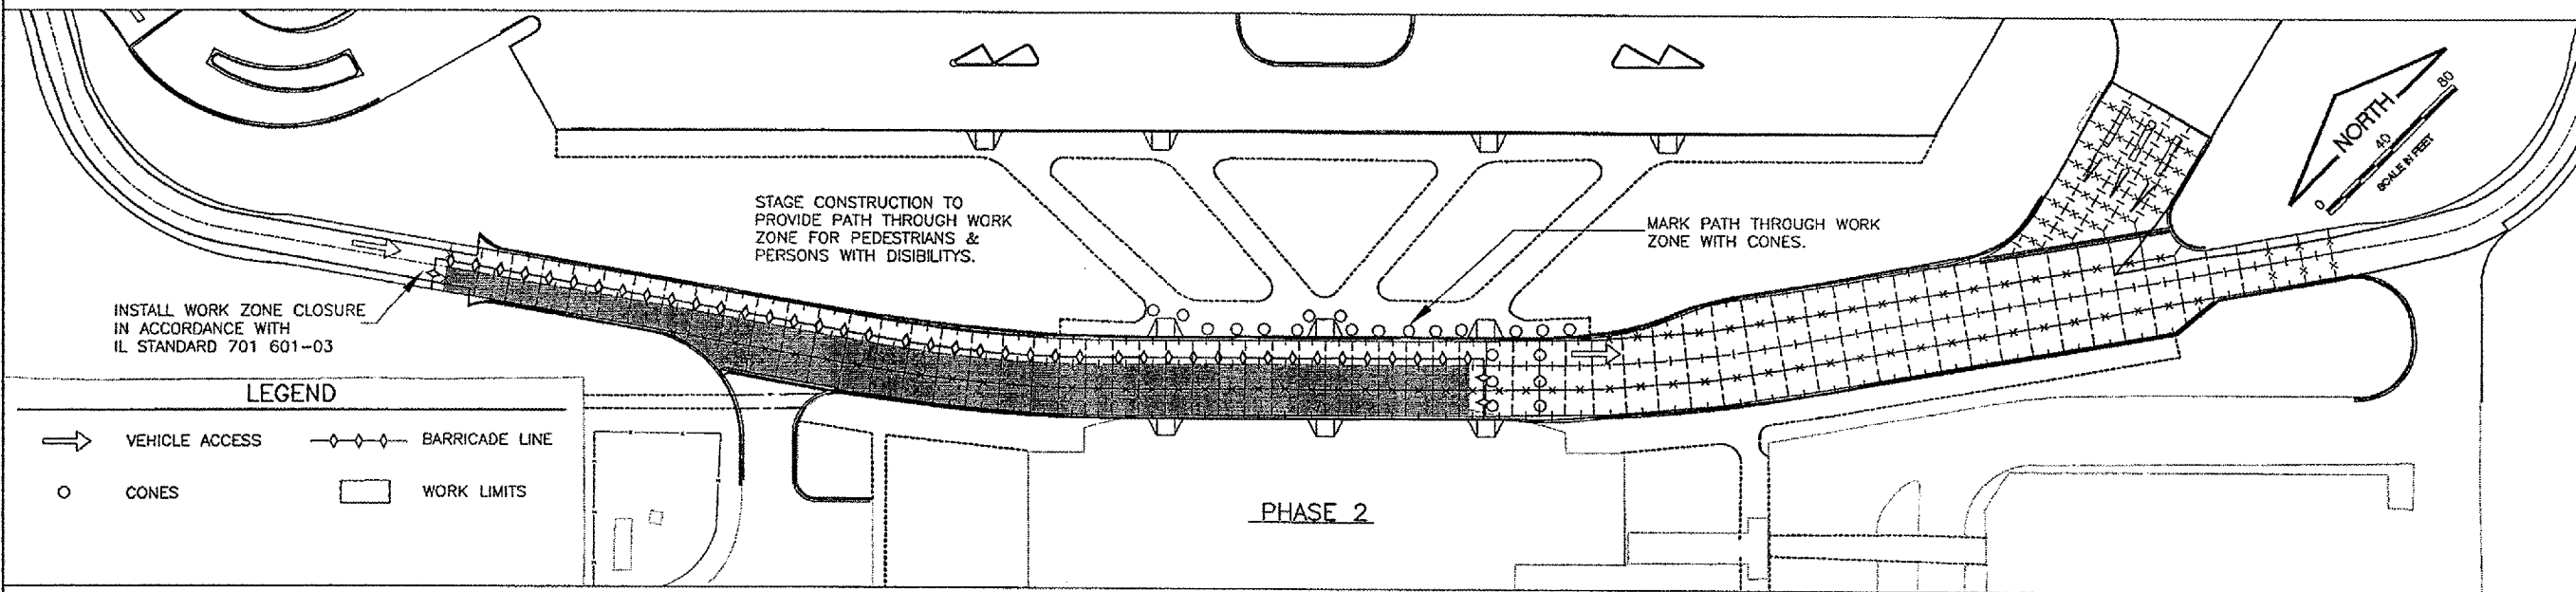

LEGEND

- VEHICLE ACCESS
- CONES
- ◆◆◆ BARRICADE LINE
- WORK LIMITS

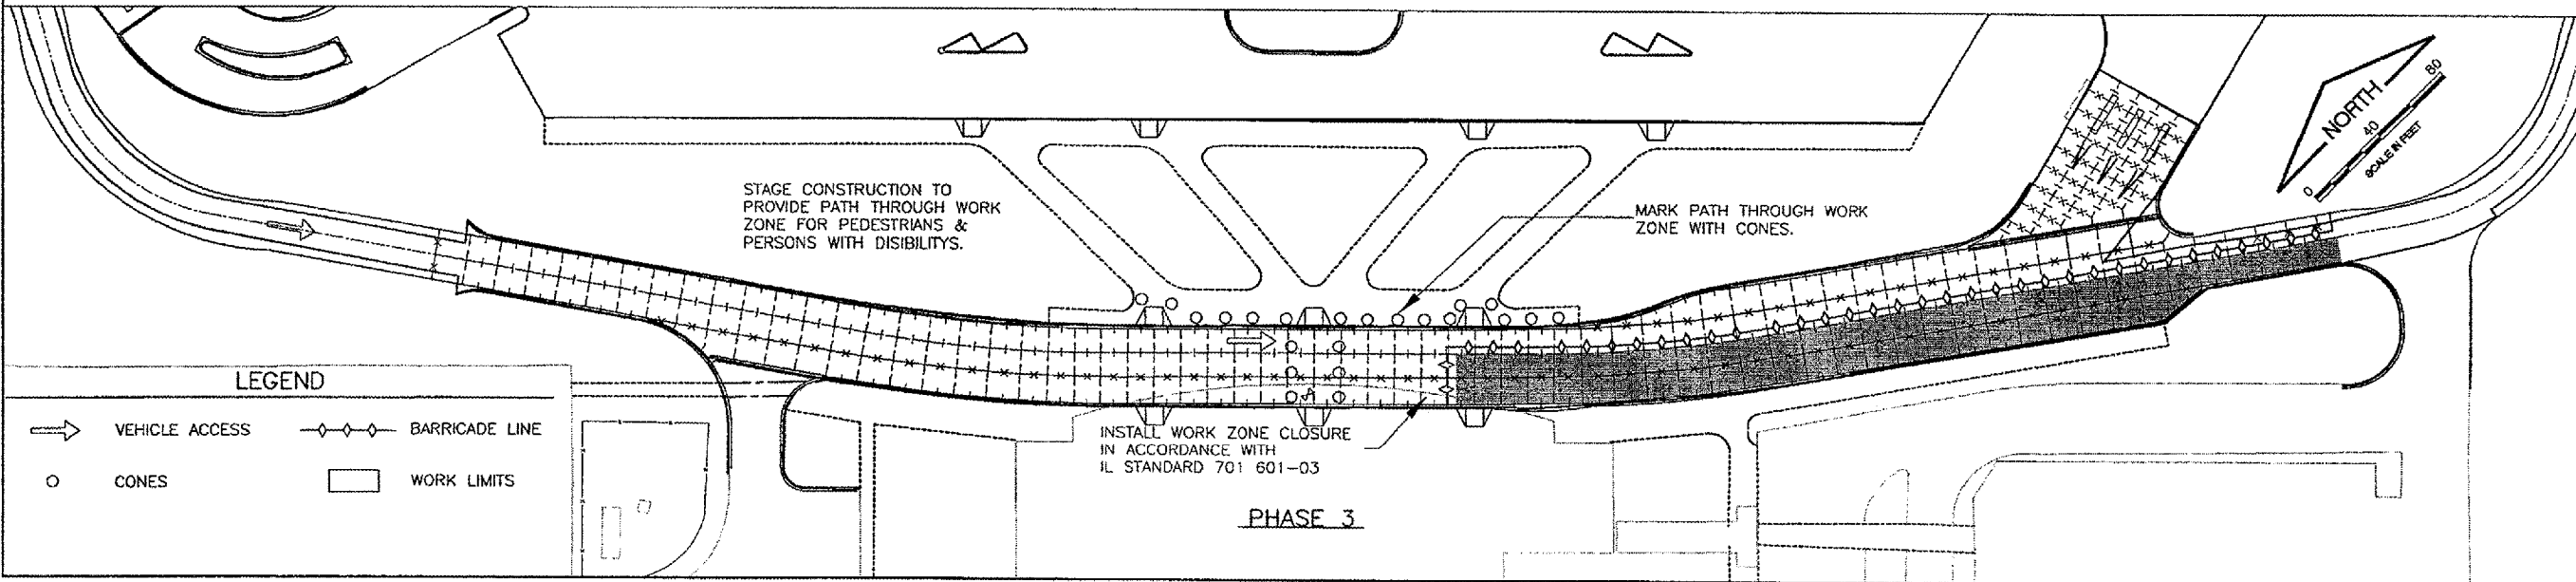

LEGEND

- VEHICLE ACCESS
- CONES
- ◆◆◆ BARRICADE LINE
- WORK LIMITS

UNIVERSITY OF ILLINOIS
WILLARD AIRPORT
REHABILITATE TERMINAL PARKING AREA
CONSTRUCTION ACTIVITY PLAN
PHASING AT TERMINAL

© copyright CMT, Inc.
CMT
CRAWFORD, MERRY & TLLY, INC.
CONSULTING ENGINEERS
License No. 94-000913

DESIGN BY: CMT
DRAWN BY: CMT
CHECKED BY: SMH
APPROVED BY: SMH
DATE: 11/11/05
JOB No: 0505903
IL PROJECT: CMI-3473