



REVISIONS		
NUMBER	BY	DATE

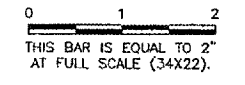

**UNIVERSITY OF ILLINOIS
 WILLARD AIRPORT
 REHABILITATE TERMINAL PARKING AREA
 EXISTING CONDITIONS
 AND REMOVALS PLAN 1**

© Copyright CMT, Inc.
CMT
 CRAWFORD, MURPHY & TILLY, INC.
 CONSULTING ENGINEERS
 License No. BA-000615

DESIGN BY:	CMT
DRAWN BY:	CMT
CHECKED BY:	JEF
APPROVED BY:	SMH
DATE:	11/11/05
JOB No:	0505903
IL PROJECT:	CMI-3473

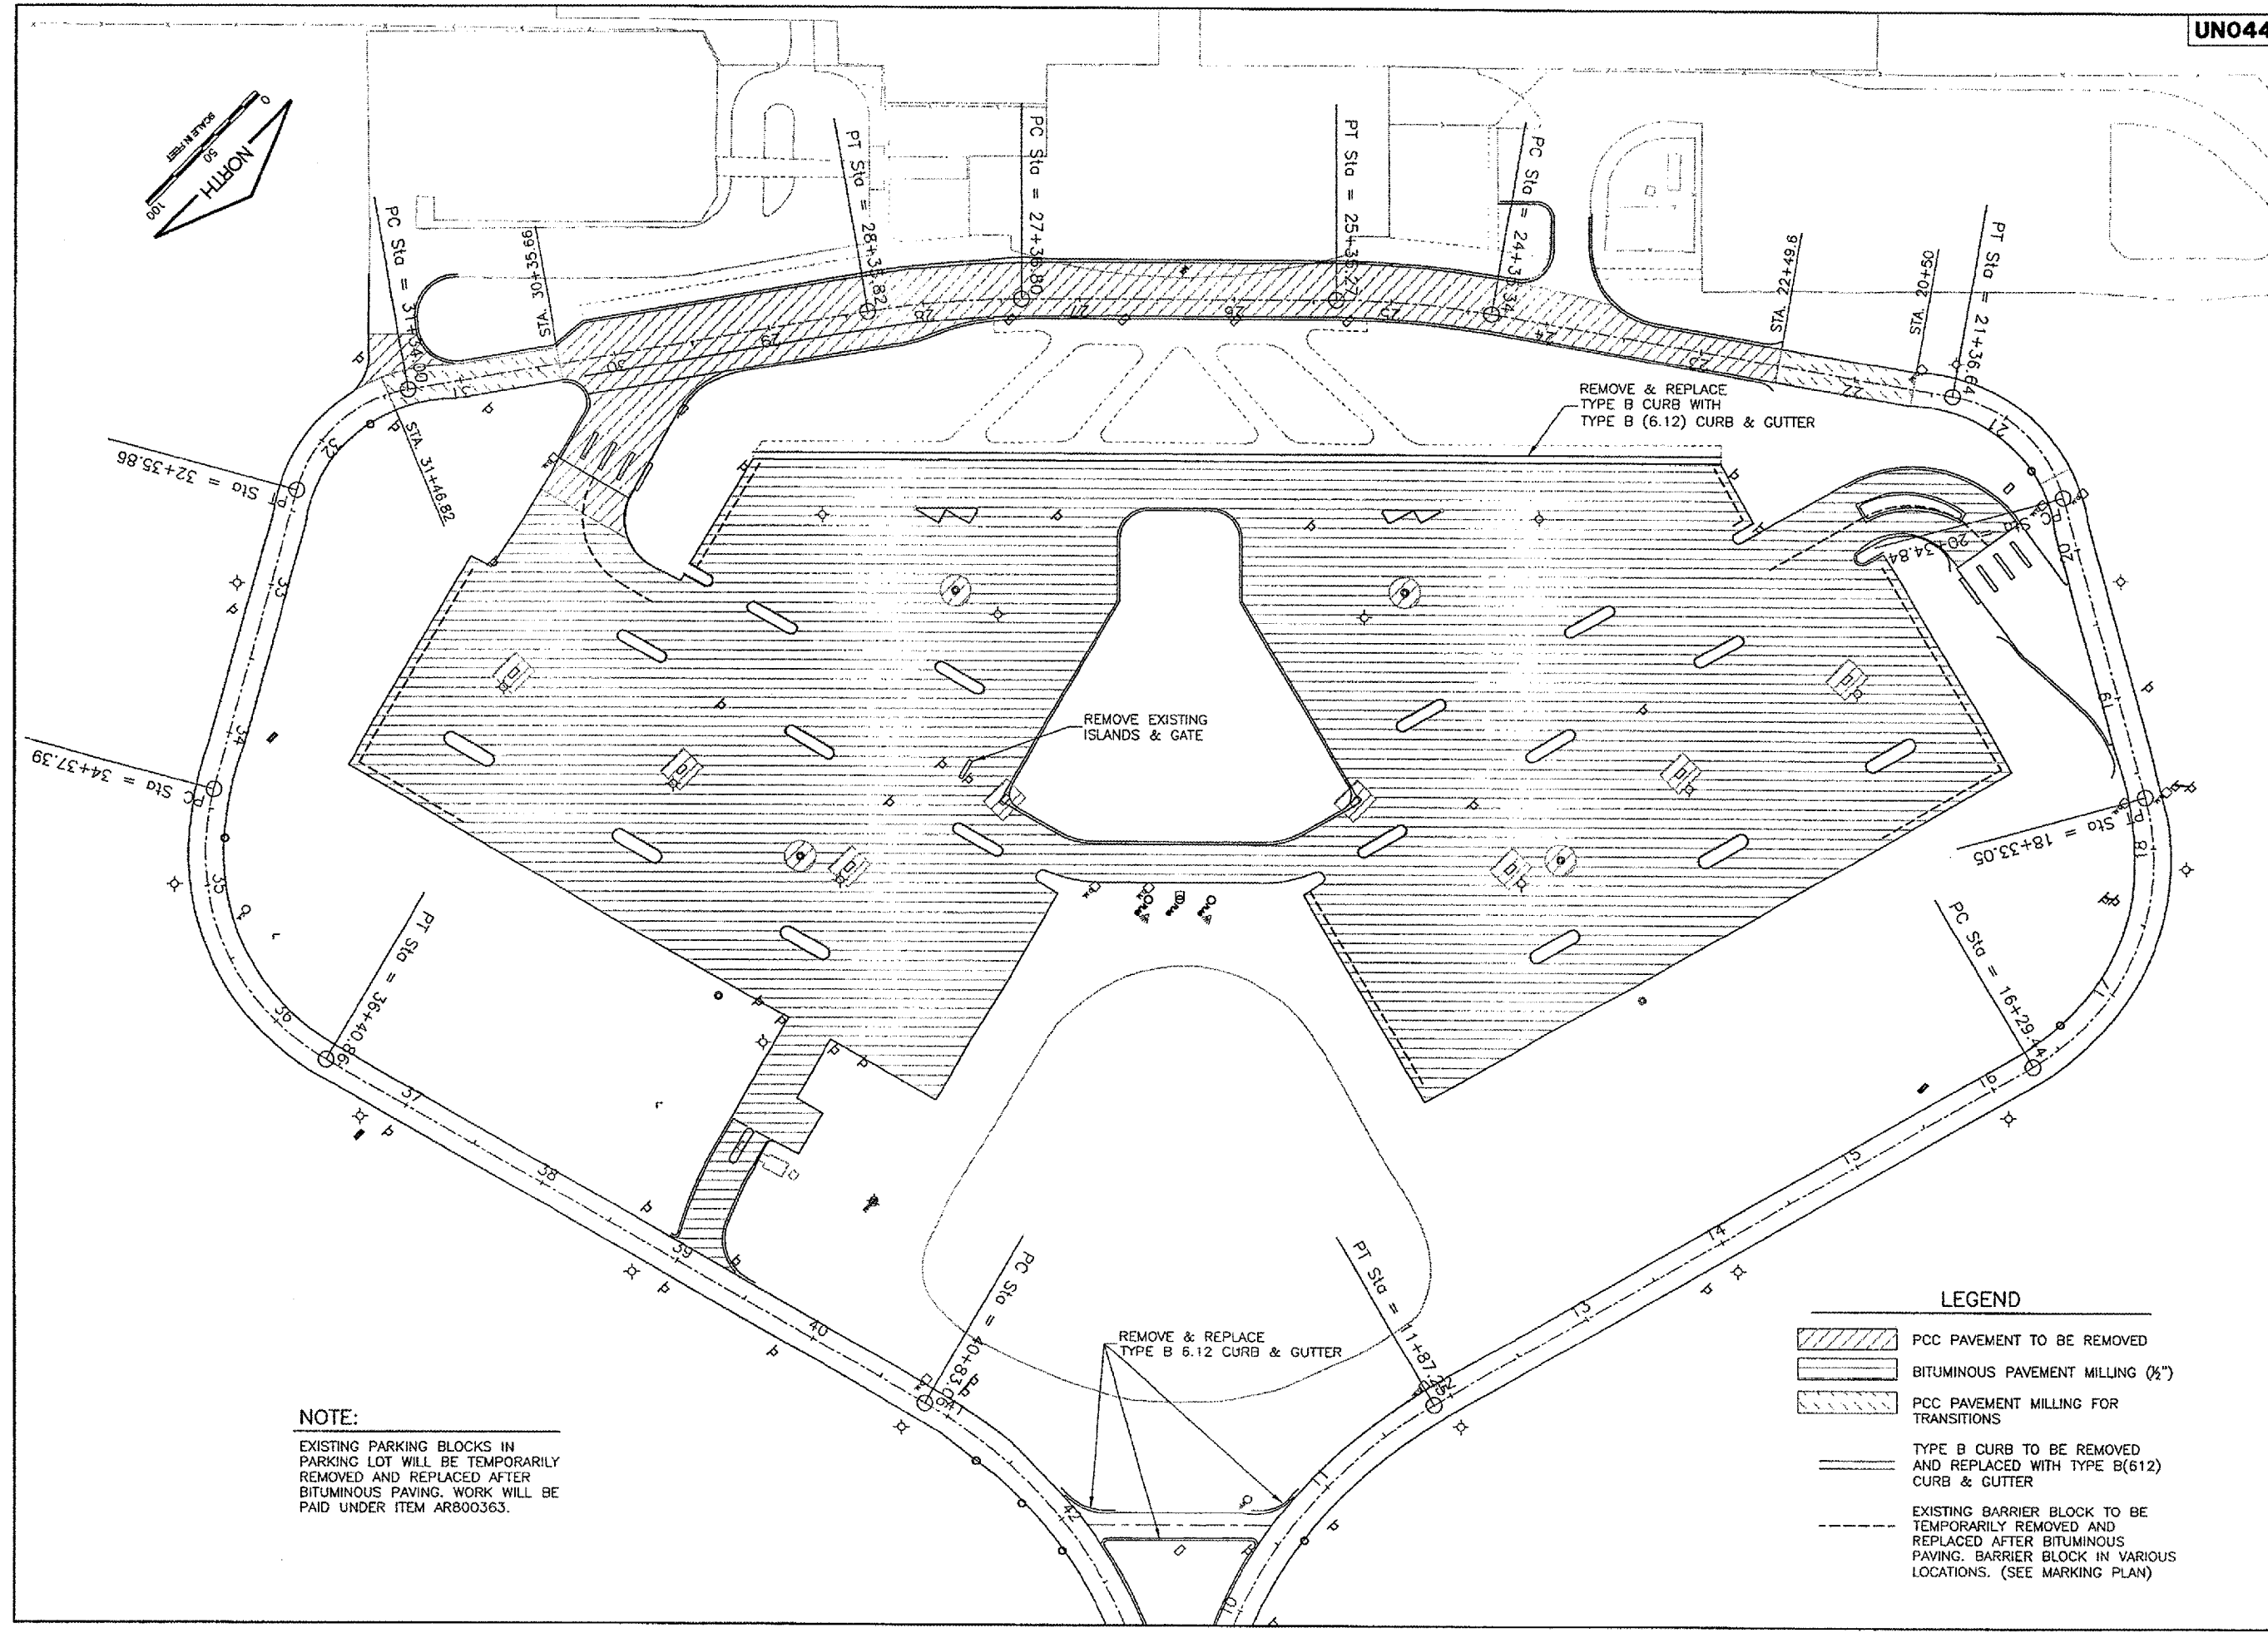

NOTE:
 EXISTING PARKING BLOCKS IN PARKING LOT WILL BE TEMPORARILY REMOVED AND REPLACED AFTER BITUMINOUS PAVING. WORK WILL BE PAID UNDER ITEM AR800363.

- LEGEND**
- PCC PAVEMENT TO BE REMOVED
 - BITUMINOUS PAVEMENT MILLING (1/2")
 - PCC PAVEMENT MILLING FOR TRANSITIONS
 - TYPE B CURB TO BE REMOVED AND REPLACED WITH TYPE B(612) CURB & GUTTER
 - EXISTING BARRIER BLOCK TO BE TEMPORARILY REMOVED AND REPLACED AFTER BITUMINOUS PAVING. BARRIER BLOCK IN VARIOUS LOCATIONS. (SEE MARKING PLAN)

