



UNO44


K:\Champaign\0505903\Draw\Sheets\
 FILE: 15_TYPSEC01.dwg
 LAYOUT: Layout1
 UPDATE BY: jfrank
 SURVEY BOOK #
 DATE: Thu 11/17/05 8:43am
 XREF DWG: C:\info.dwg
 to.dwg

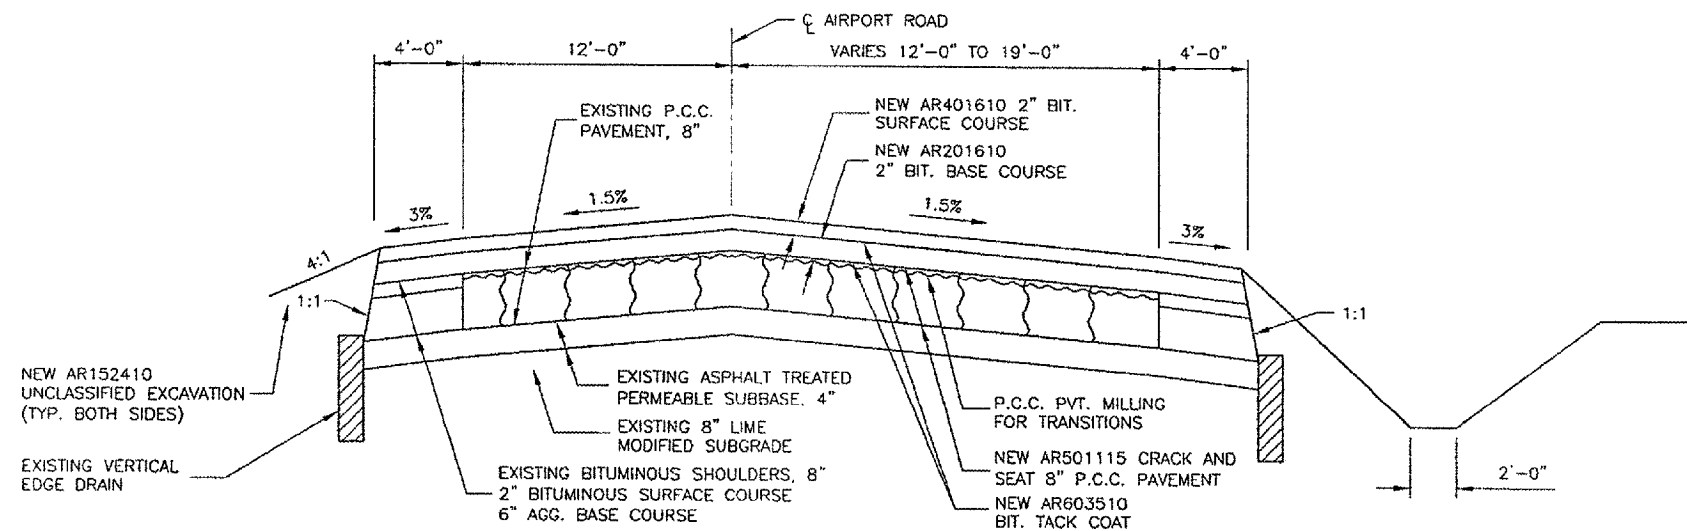

TYPICAL SECTION - ENTRANCE ROAD (A)
 STA. 301+08.22 TO STA. 303+71.31
 N.T.S.

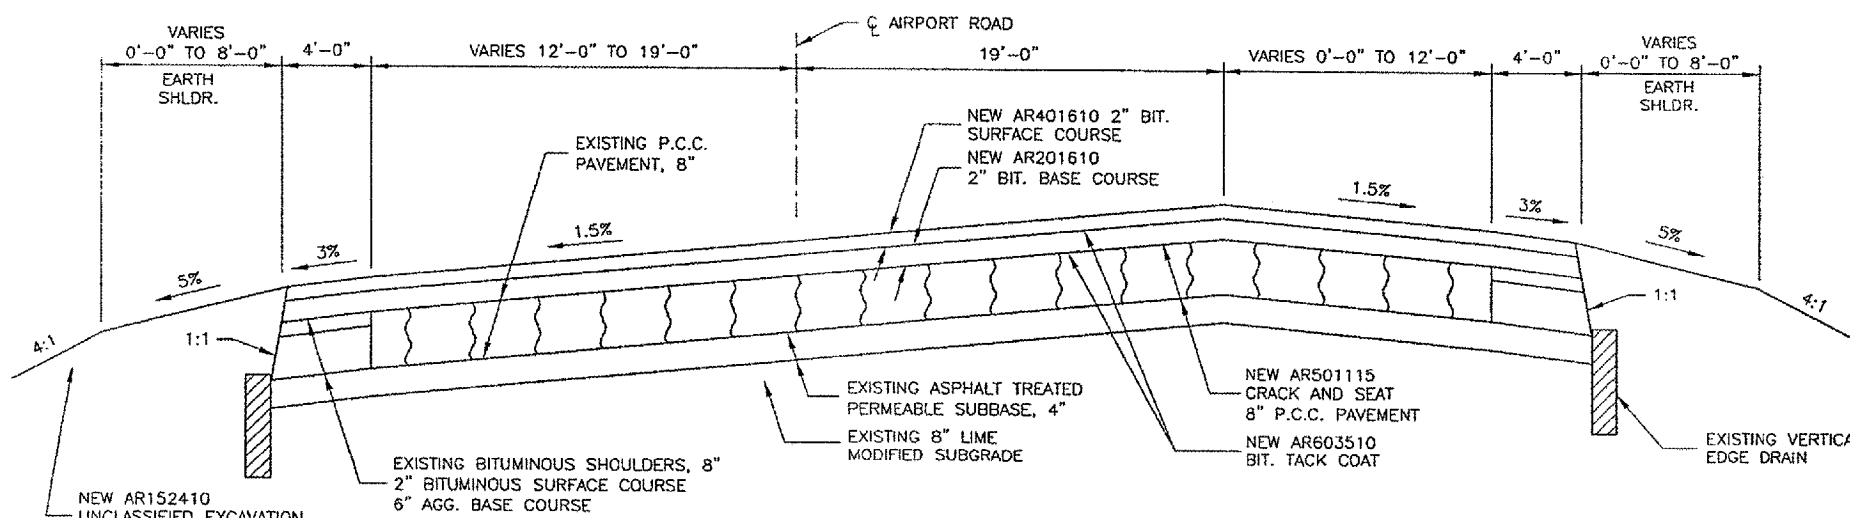


TYPICAL SECTION - ENTRANCE ROAD (B)
 STA. 303+71.31 TO STA. 306+88.19
 N.T.S.

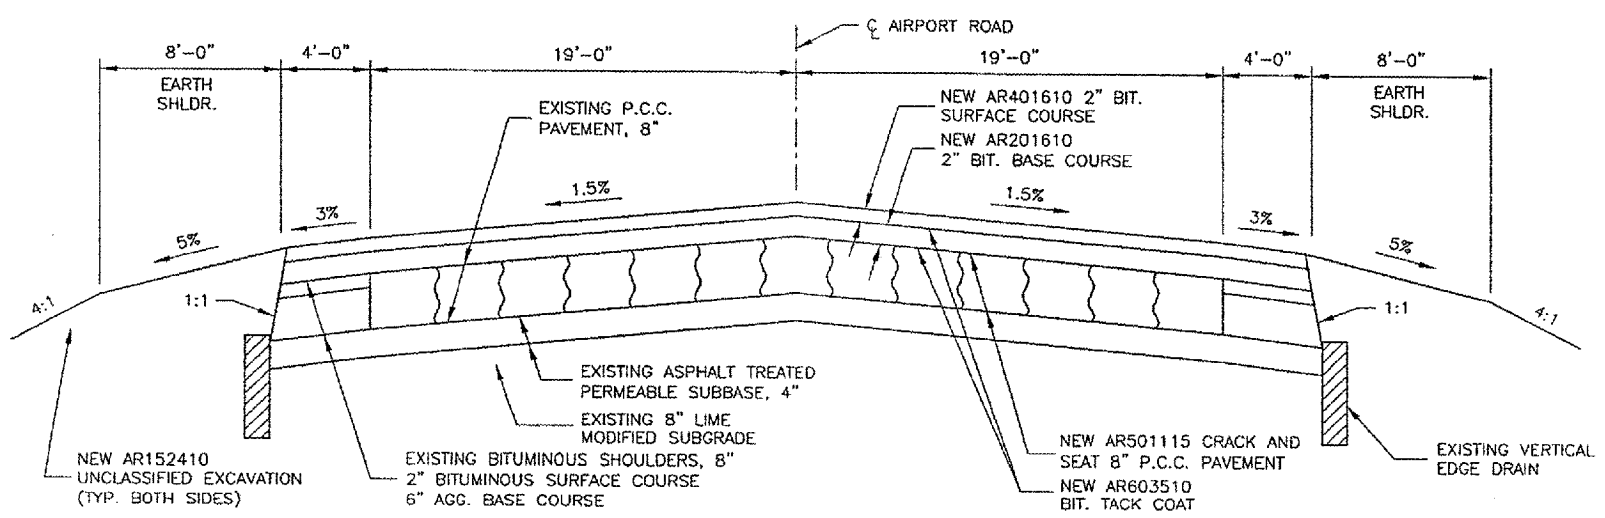

TYPICAL SECTION - ENTRANCE ROAD (C)
 STA. 308+63.82 TO STA. 310+25.38
 N.T.S.

REVISIONS		
NUMBER	BY	DATE

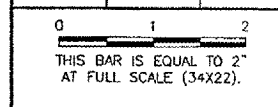

**UNIVERSITY OF ILLINOIS
 WILLARD AIRPORT
 REHABILITATE TERMINAL PARKING AREA
 TYPICAL SECTIONS SHEET 1**

© Copyright CMT, Inc.

CMT
 CRAWFORD, MURPHY & TILLY, INC.
 CONSULTING ENGINEERS
 License No. 181-000613

DESIGN BY:	SMS
DRAWN BY:	CMT
CHECKED BY:	JEF
APPROVED BY:	SMH
DATE:	11/11/05
JOB No:	0505903
IL PROJECT:	CM-3473