

FILE: 20_RCp01001.dwg
 LAYOUT: Layout1
 UPDATE BY: jfrank
 SURVEY BOOK #
 DATE: Thu 11/17/05 9:06am
 XREF DWG: rcrp001.dwg
 EP_Base.DWG
 EP-Topo.dwg
 Clntinfo.dwg
 tb.dwg
 rcrp005.dwg


REVISIONS		
NUMBER	BY	DATE

0 1 2
 THIS BAR IS EQUAL TO 2"
 AT FULL SCALE (34X22).



**UNIVERSITY OF ILLINOIS
 WILLARD AIRPORT**

REHABILITATE TERMINAL PARKING AREA

**RING ROAD PLAN & PROFILE
 STA. 8+72.18 TO STA. 21+00**

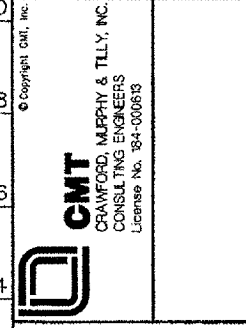

DESIGN BY: CBG
 DRAWN BY: CMT
 CHECKED BY: JEF
 APPROVED BY: SMH
 DATE: 11/11/05
 JOB No: 0505903
 I.L. PROJECT: CMI-3473

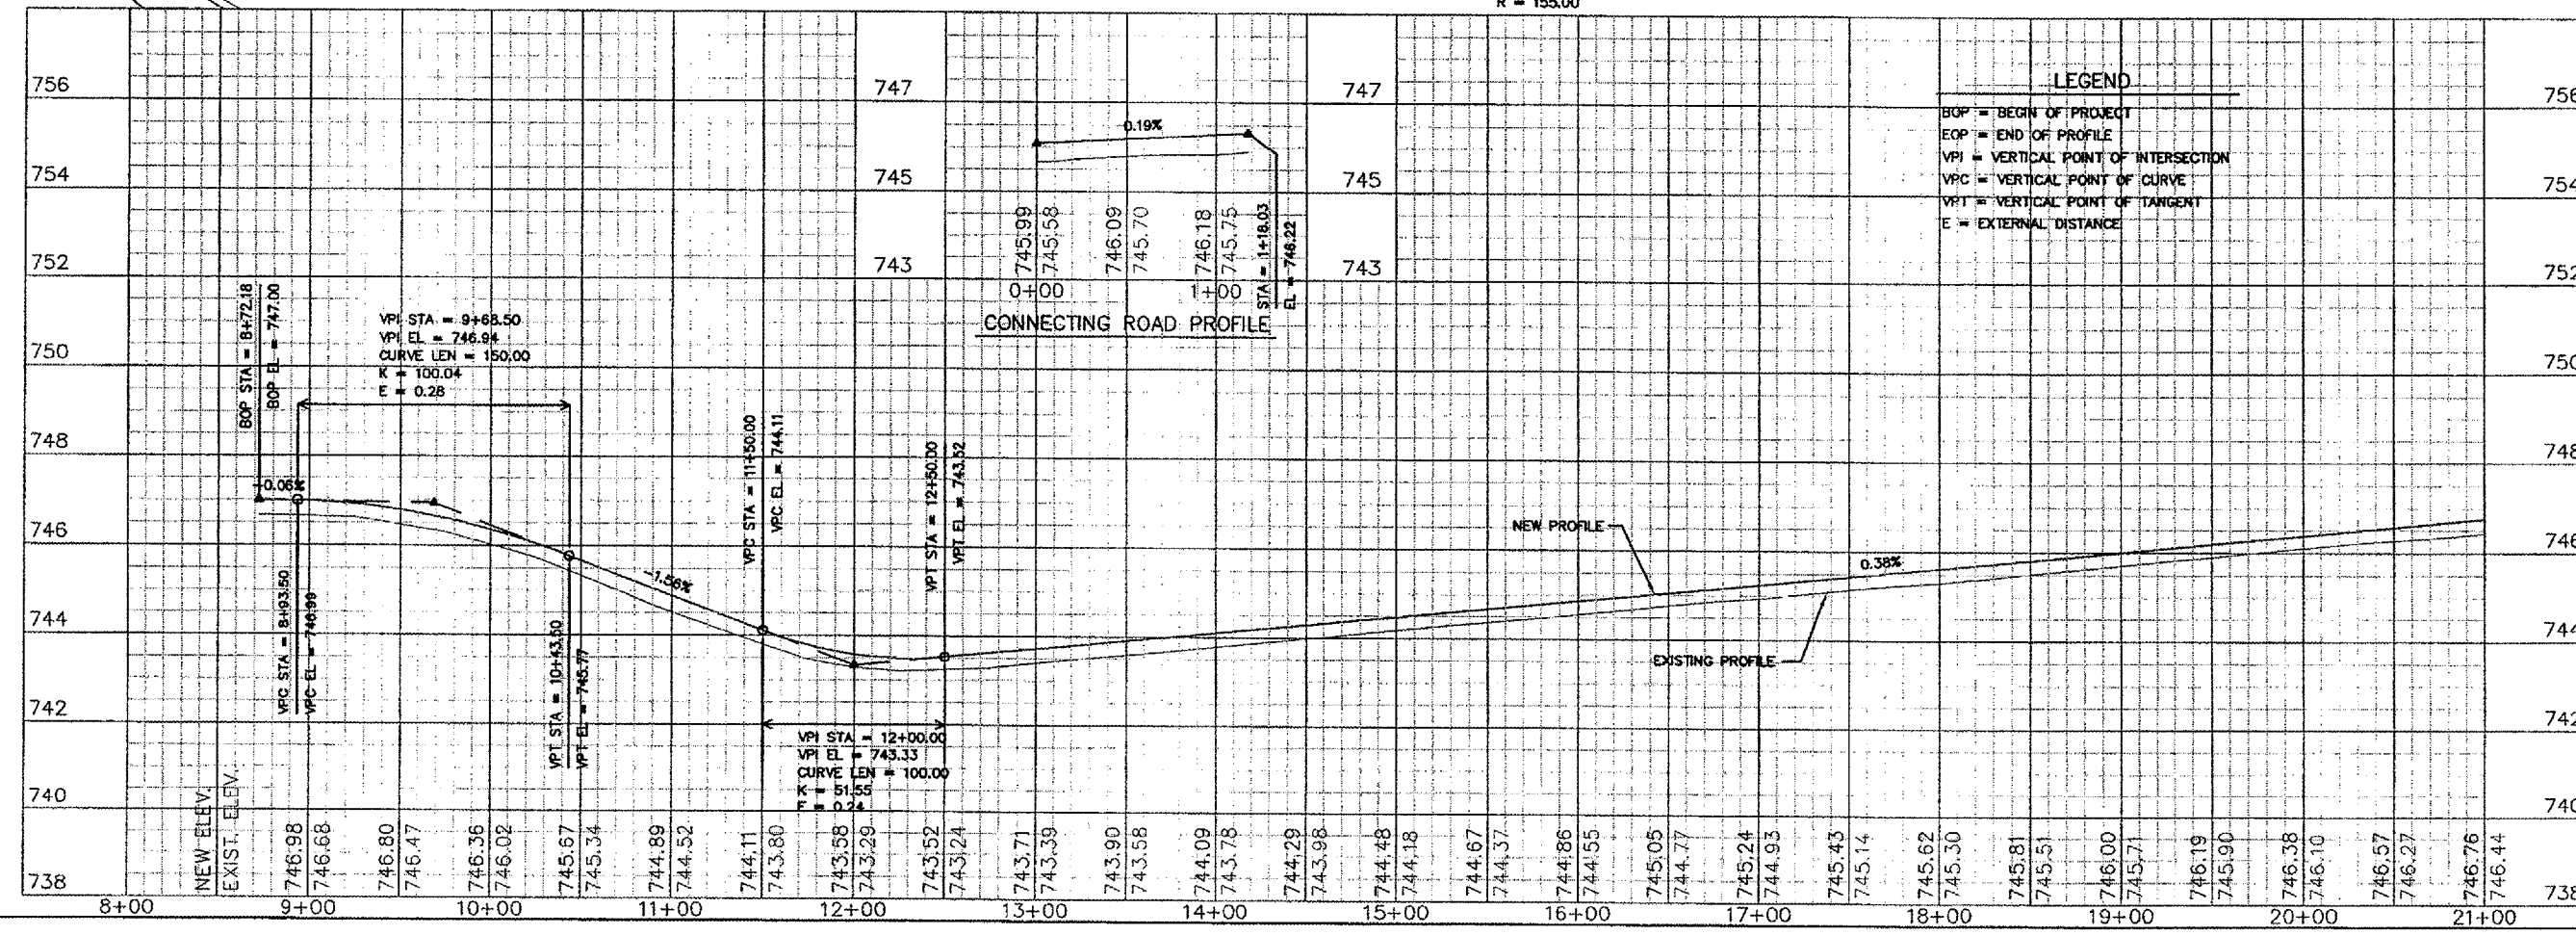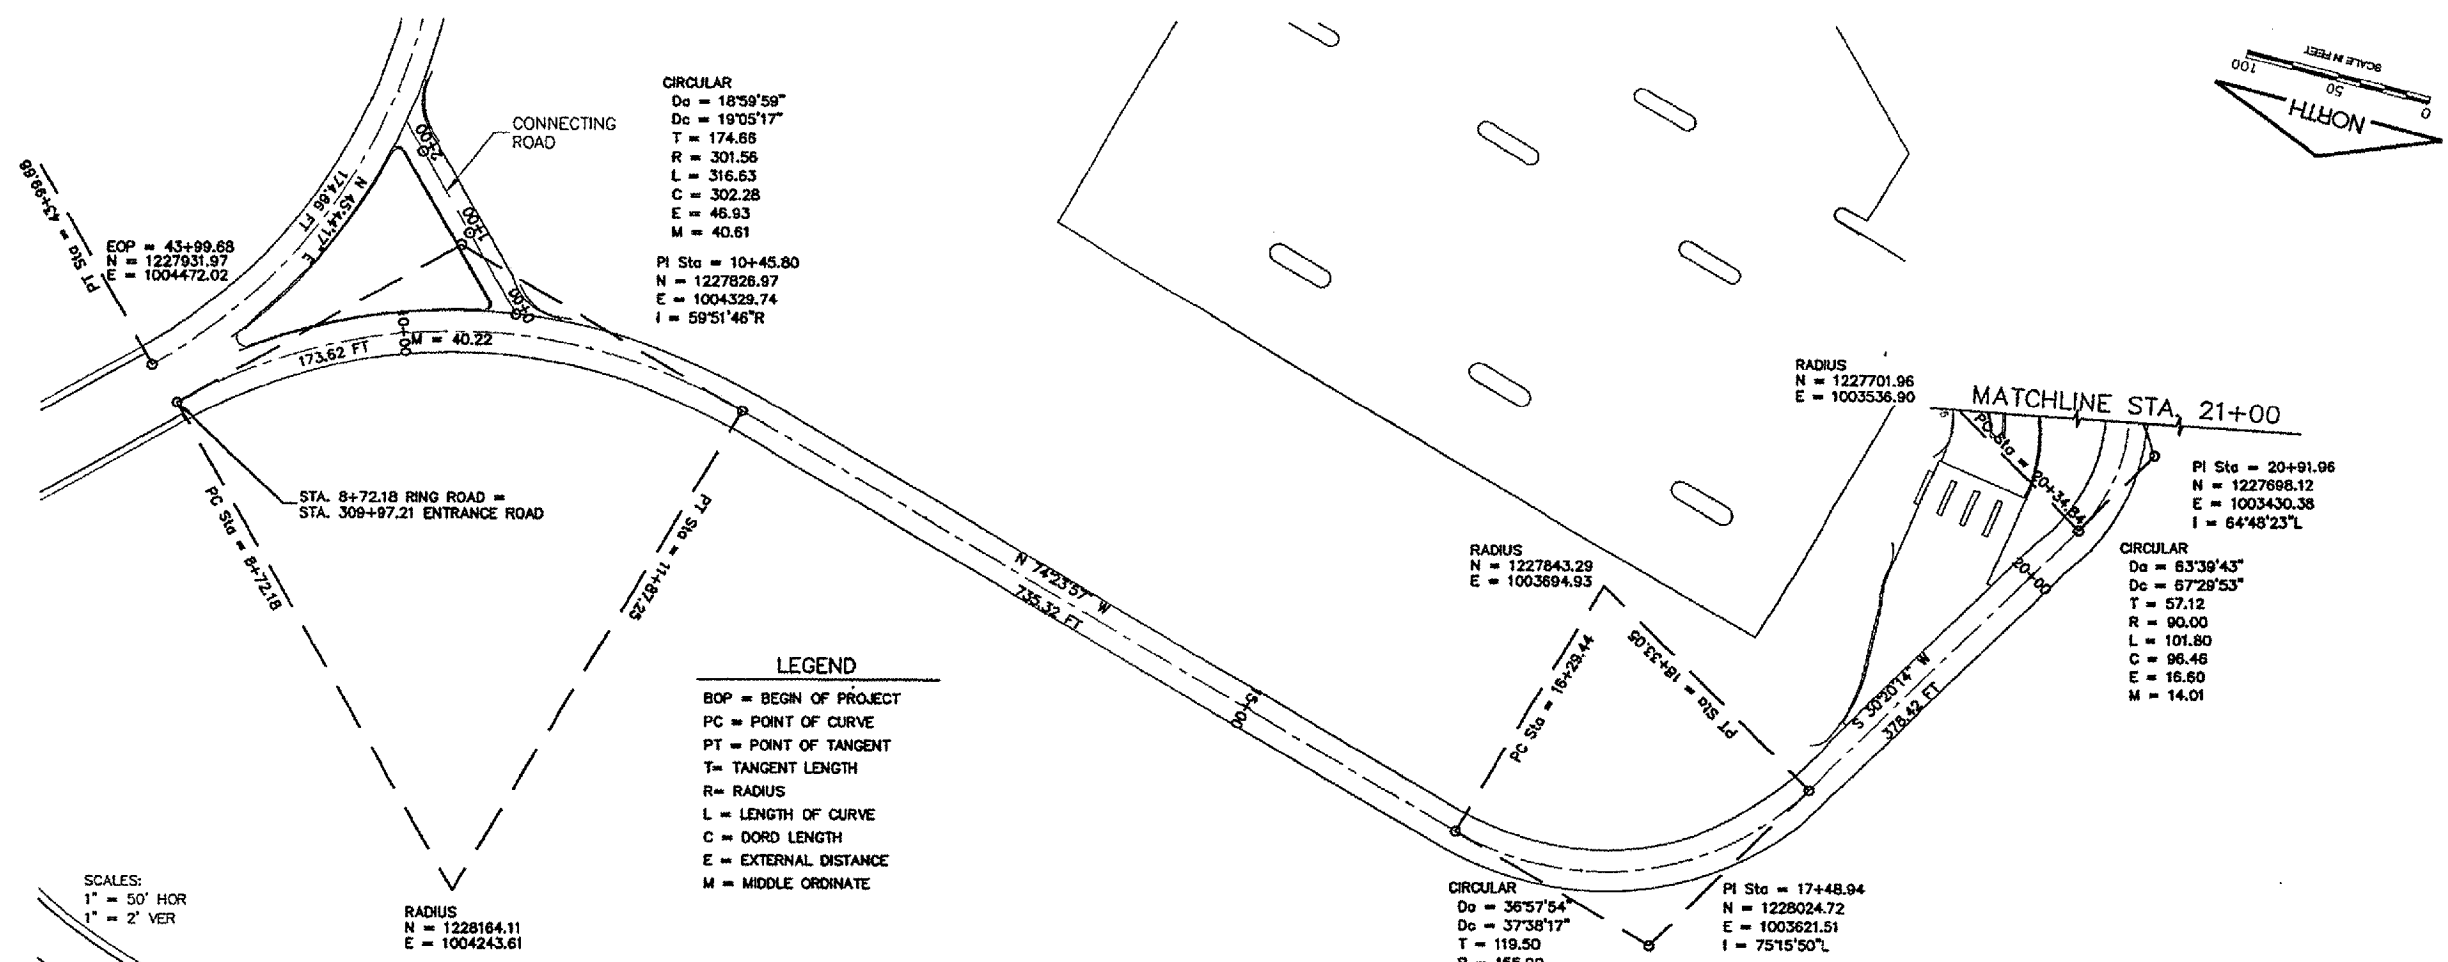

SCALES:
 1" = 50' HOR
 1" = 2' VER

RADIUS
 N = 1228164.11
 E = 1004243.61