



REVISIONS		
NUMBER	BY	DATE

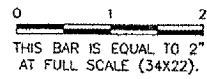

**UNIVERSITY OF ILLINOIS
 WILLARD AIRPORT
 REHABILITATE TERMINAL PARKING AREA
 PROPOSED STAKING PLAN 2
 WEST PARKING AREA**




© Copyright CMT, Inc.
CMT
 CRAMFORD, MURPHY & TILLY, INC.
 CONSULTING ENGINEERS
 License No. 184-000615

DESIGN BY:	CBG
DRAWN BY:	CMT
CHECKED BY:	JEF
APPROVED BY:	SMH
DATE:	11/11/05
JOB No:	0505903
IL PROJECT:	CMI-3473

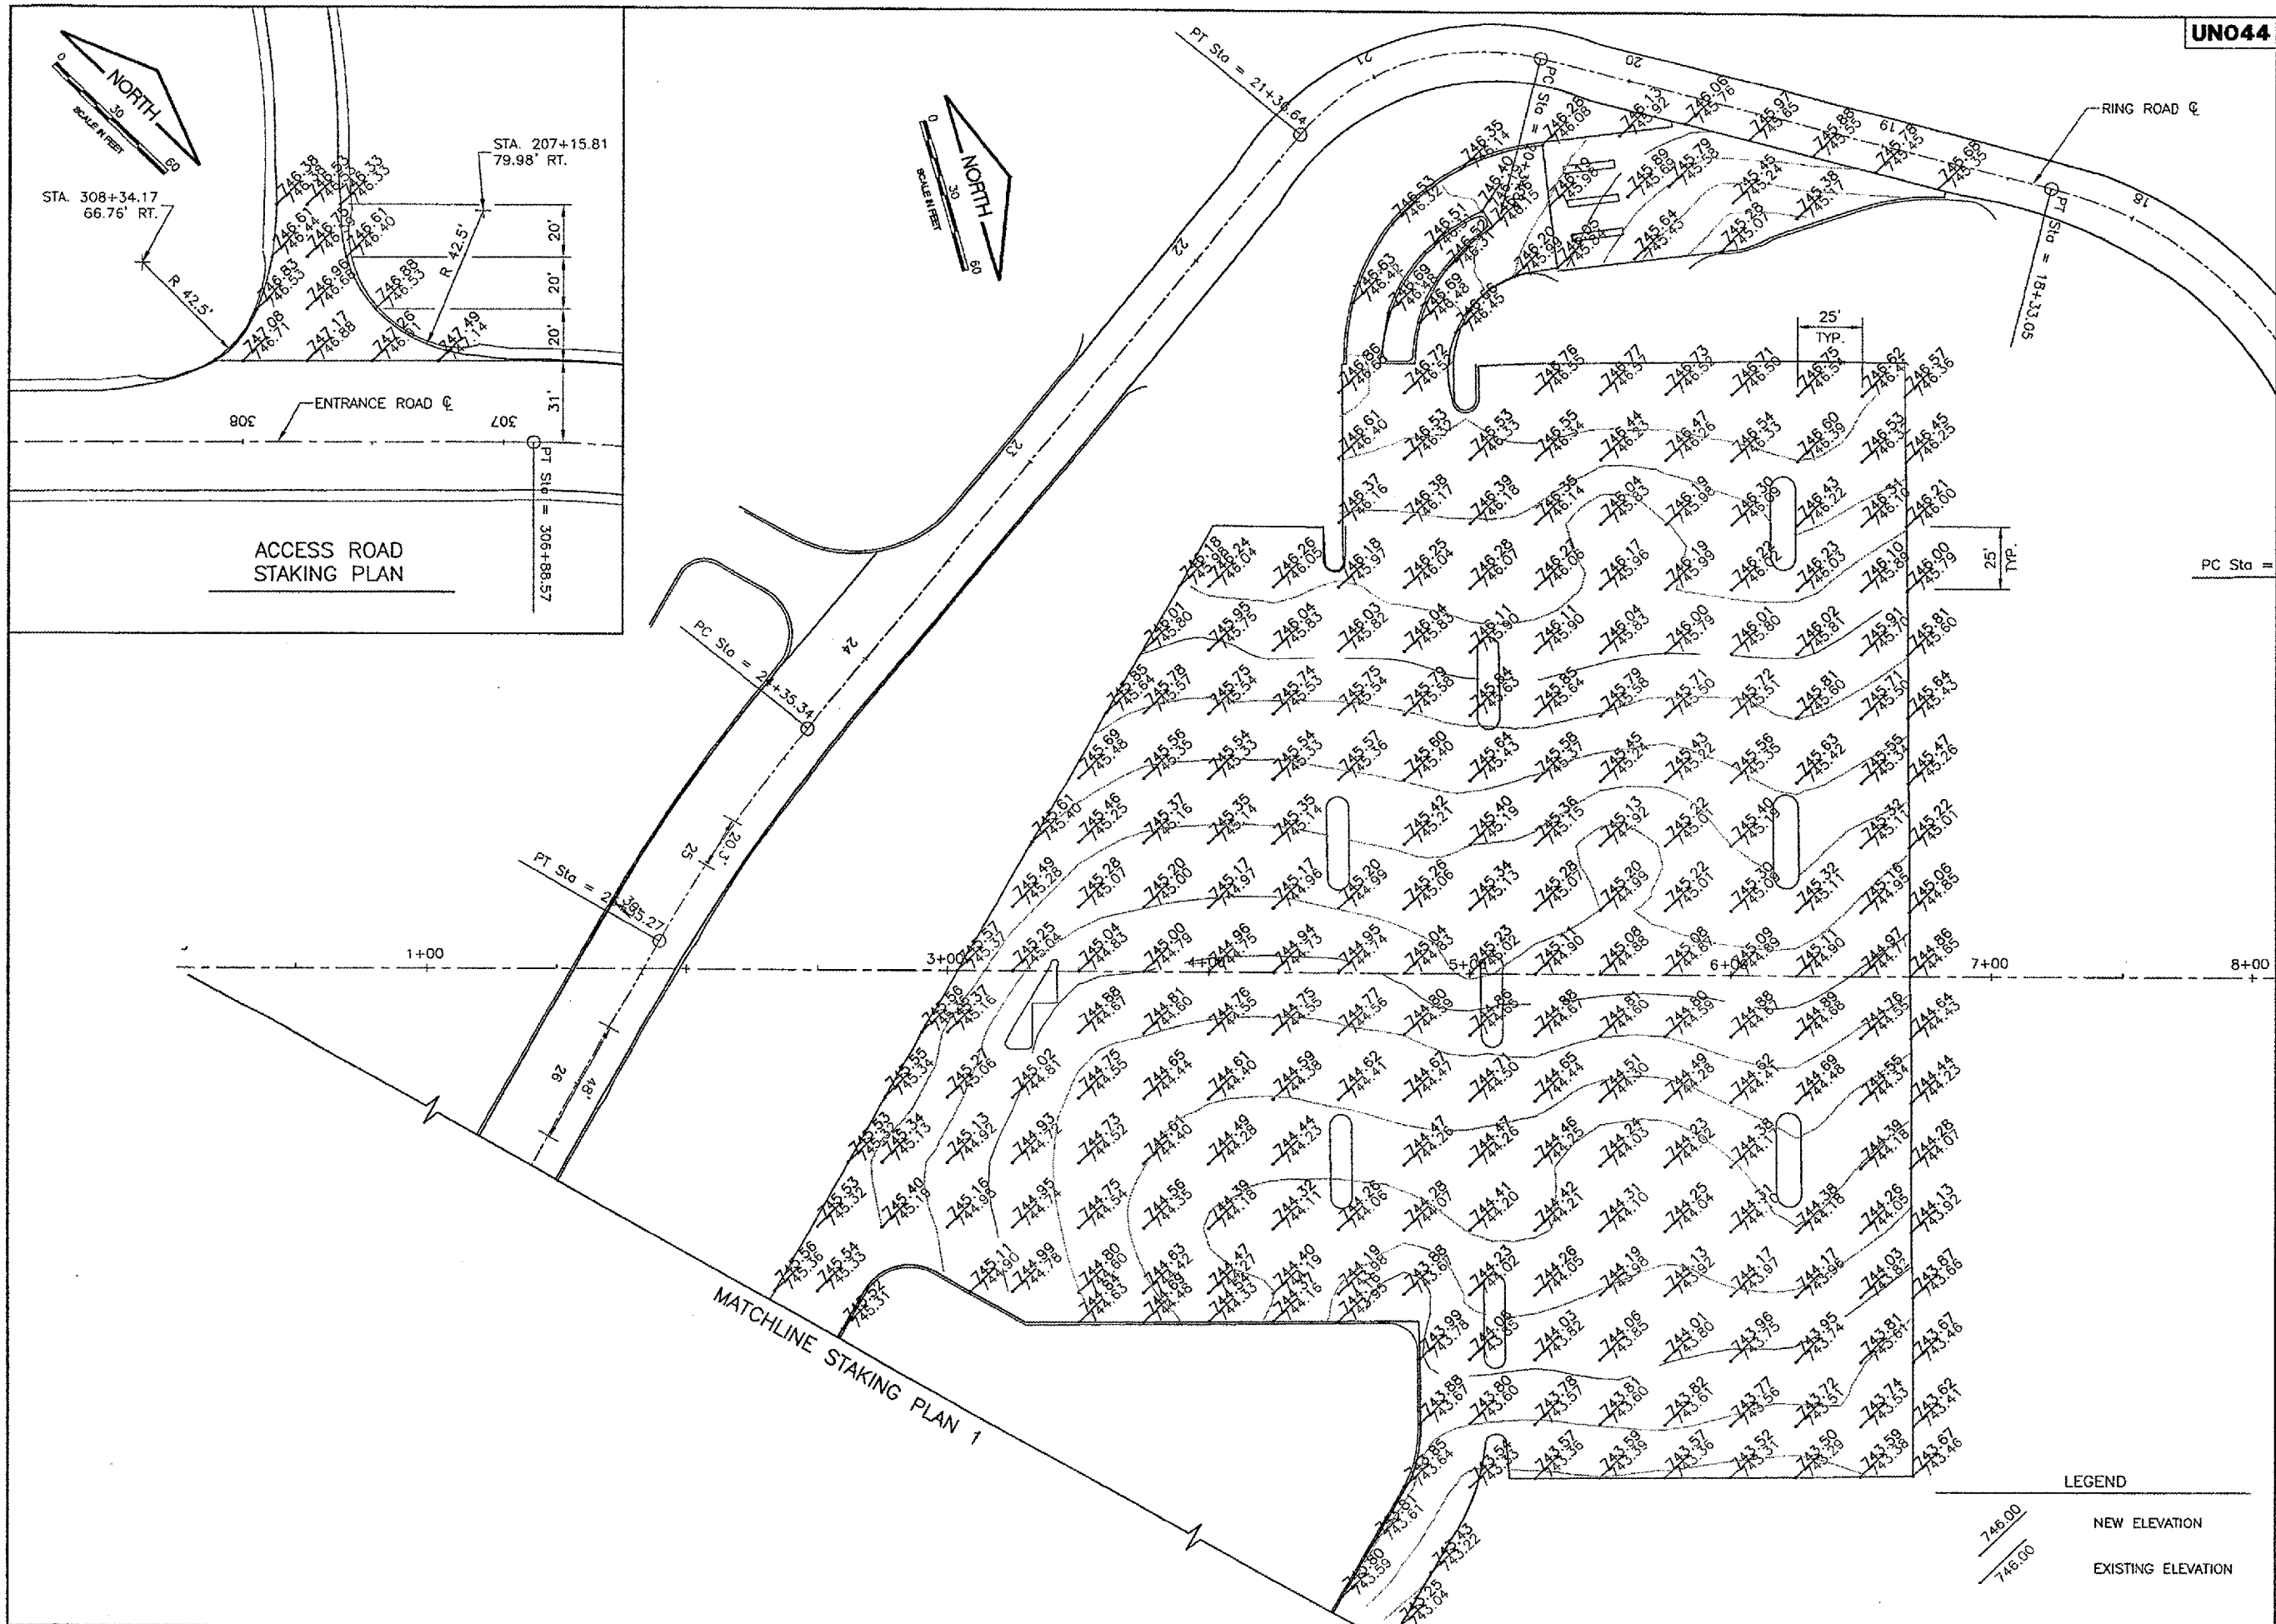

LEGEND

	NEW ELEVATION
	EXISTING ELEVATION

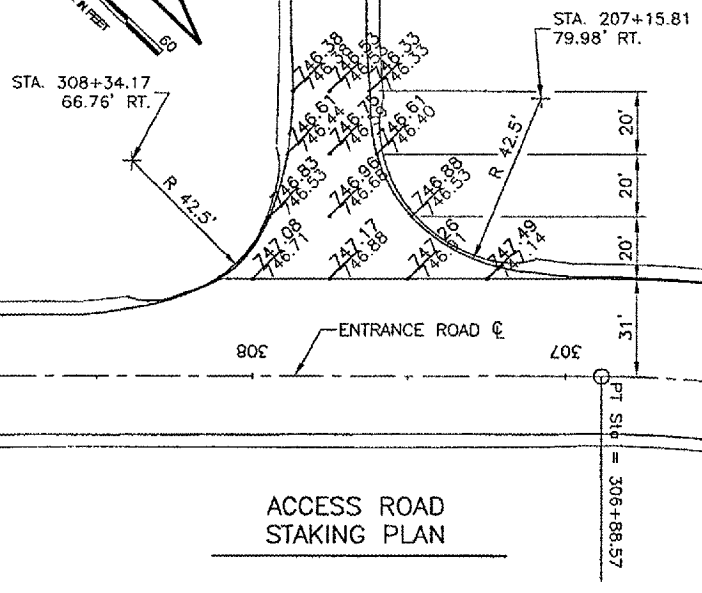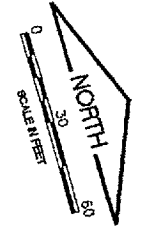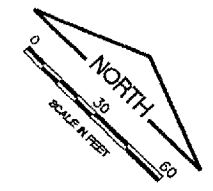

ACCESS ROAD STAKING PLAN

MATCHLINE STAKING PLAN 1