


K:\Chempain\0505903\Draw\Sheets\FILE: 27\_Pavement\_Marking.dwg  
 LAYOUT: Layout1  
 UPDATE BY: jfrank  
 SURVEY BOOK #  
 DATE: Mon 11/21/05 11:09am  
 XREF DWG: Cntinfo.dwg  
 tb.dwg  
 MARKING-P.dwg  
 EP-Topo.dwg  
 XREFMARKING.dwg  
 CMIBaseEPOEL.dwg  
 EP\_Base\_recover.dwg  
 EP\_Base.dwg  
 REVINFO.dwg

| NUMBER | BY | DATE |
|--------|----|------|
|        |    |      |
|        |    |      |
|        |    |      |


0 1 2  
 THIS BAR IS EQUAL TO 2" AT FULL SCALE (34x22).

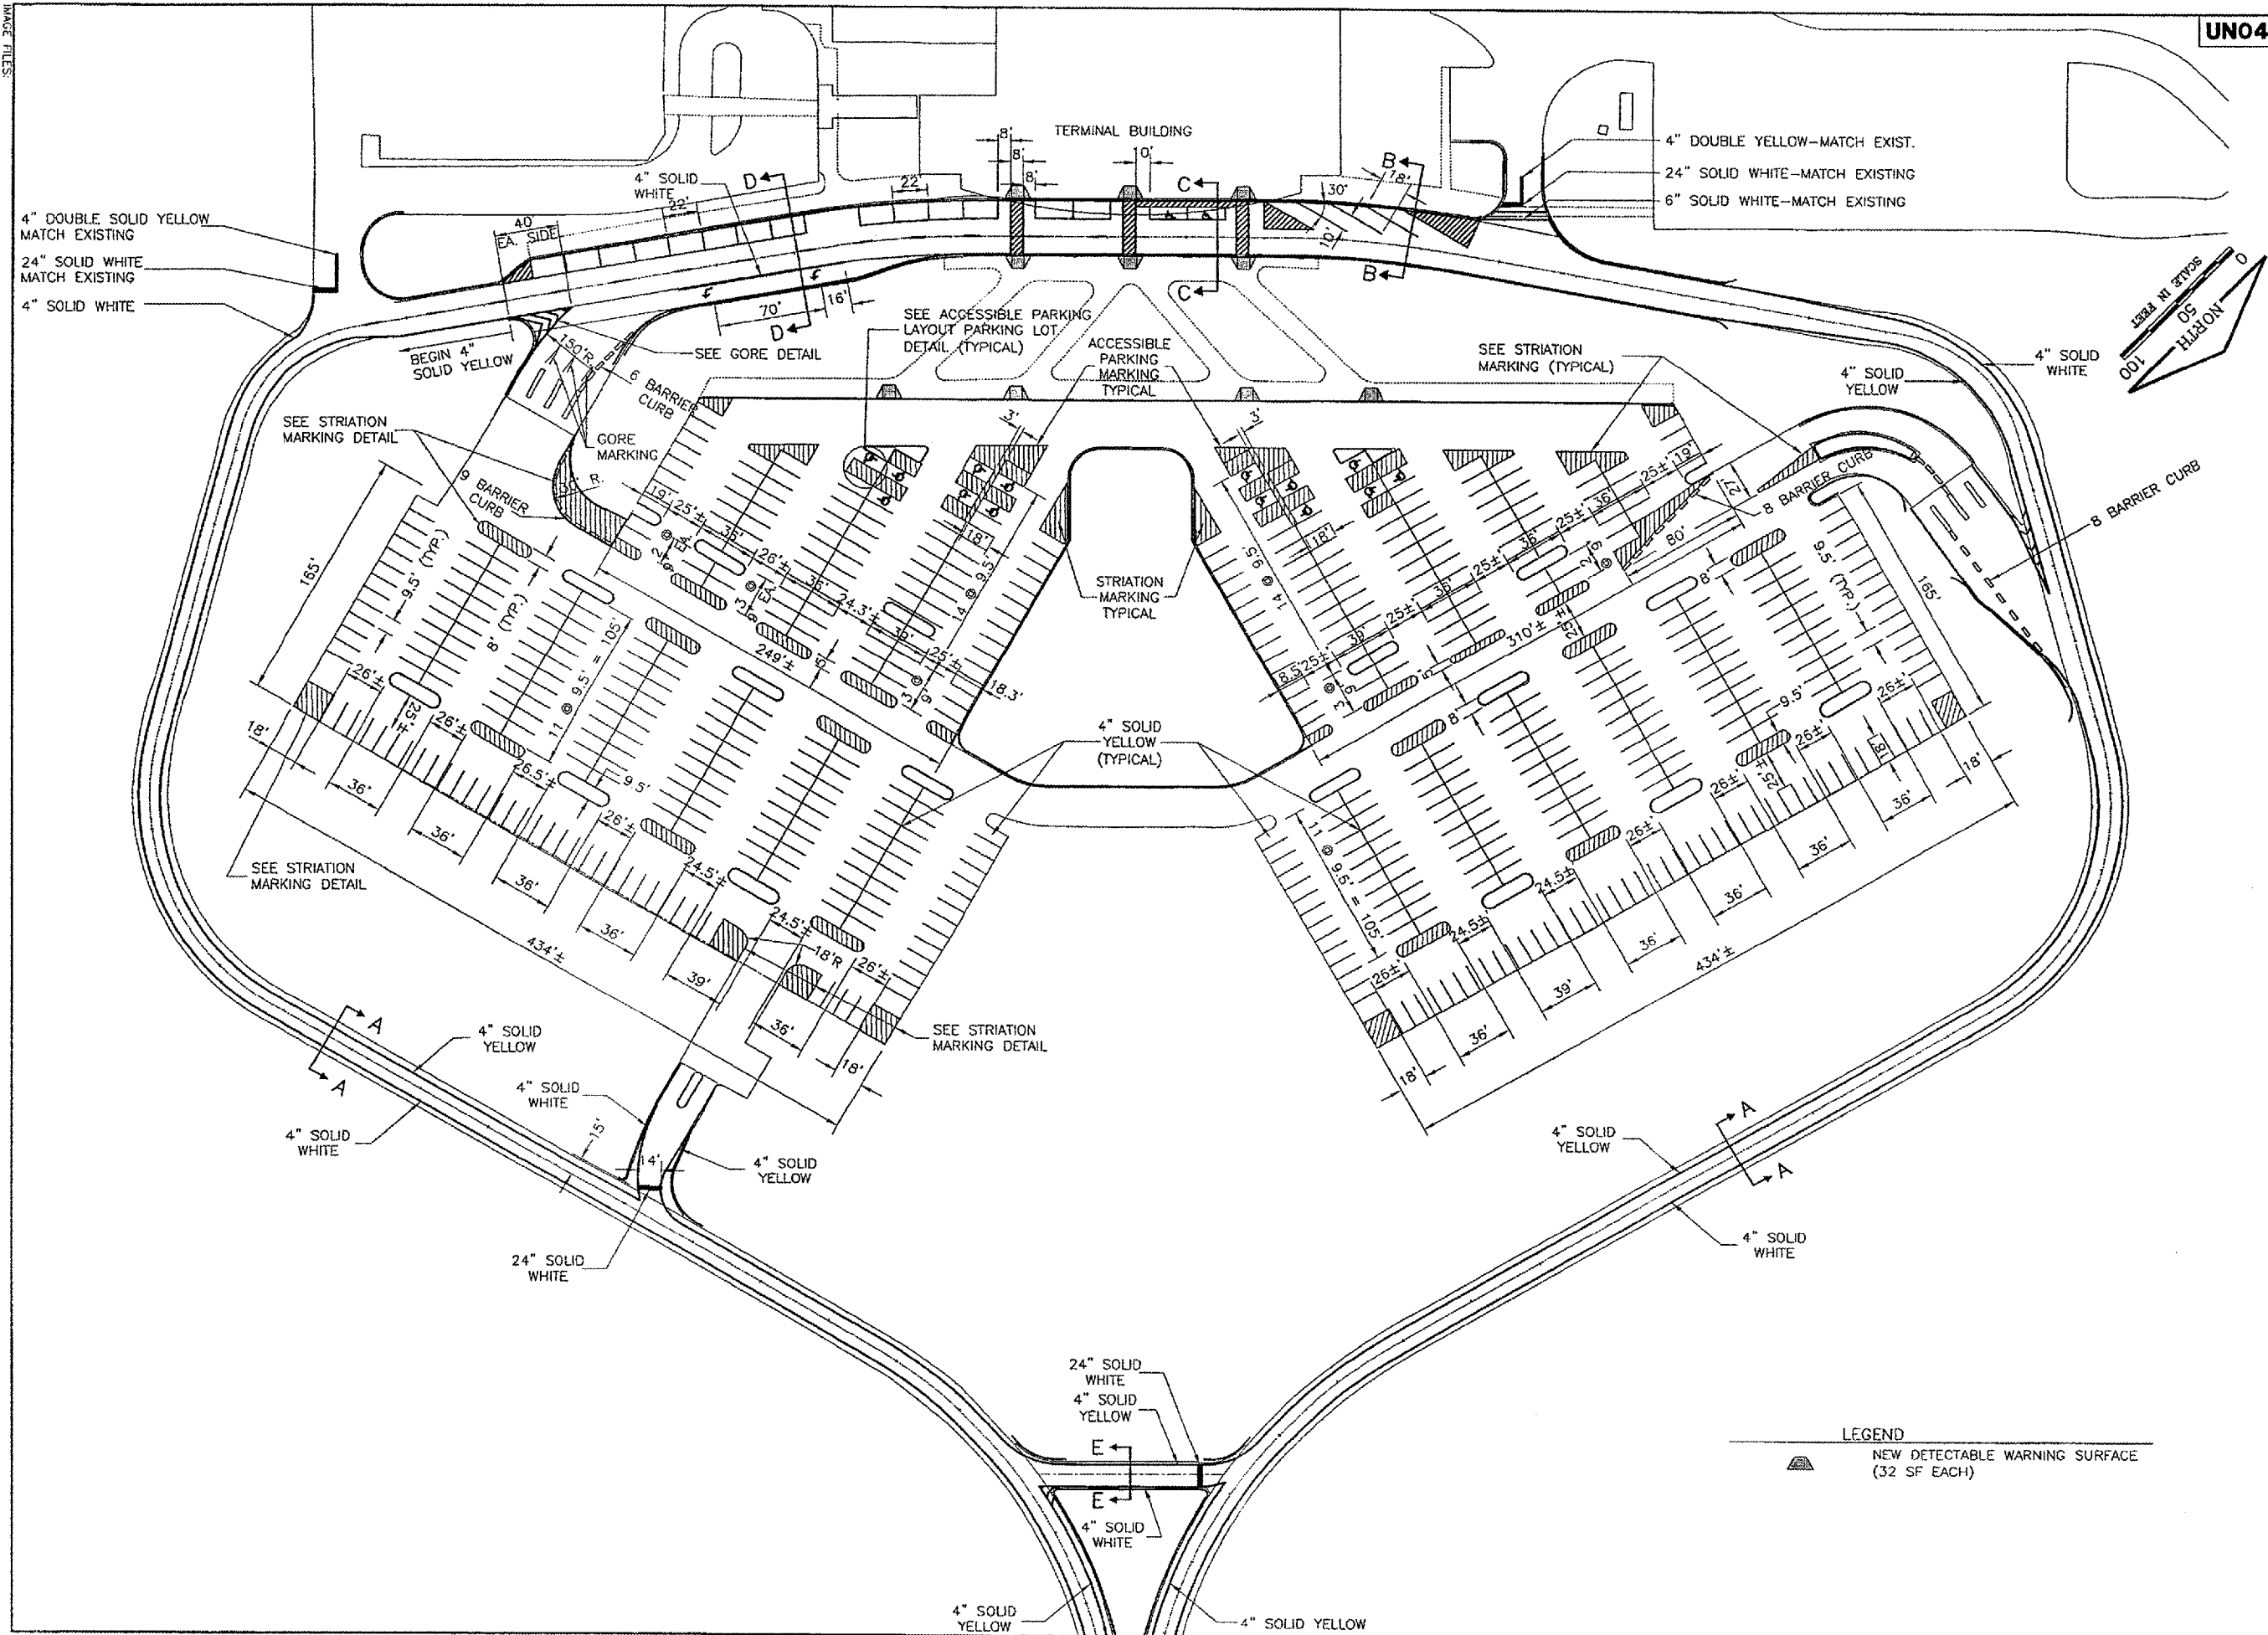

**UNIVERSITY OF ILLINOIS  
 WILLARD AIRPORT**  
 REHABILITATE TERMINAL PARKING AREA  
**MARKING PLAN 1**

© Copyright CMT, Inc.  
**CMT**  
 CRAWFORD, MURPHY & TILLY, INC.  
 CONSULTING ENGINEERS  
 License No. 84-00063

|                       |          |
|-----------------------|----------|
| DESIGN BY:            | JEF      |
| DRAWN BY:             | CMT      |
| CHECKED BY:           | JEF      |
| APPROVED BY:          | SMH      |
| DATE:                 | 11/11/05 |
| JOB No:               | 0505903  |
| IL PROJECT:           | CMI-3473 |
| SHEET 25 OF 45 SHEETS |          |

**LEGEND**  
 NEW DETECTABLE WARNING SURFACE (32 SF EACH)