


IMAGE FILES:

UN044
 K:\Champaign\0505903\Draw\Sheets\FILE: 31_TURFPLAN.dwg
 LAYOUT: Layout1
 UPDATE BY: jfrank
 SURVEY BOOK #
 DATE: Thu 11/17/05 10:13am
 XREF DWG: CAALLY.dwg
 Cinfo.dwg
 tb.dwg
 EP-Topo.dwg

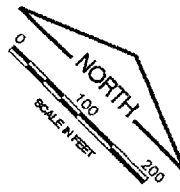

REVISIONS		
NUMBER	BY	DATE


0 1 2
 THIS BAR IS EQUAL TO 2'
 AT FULL SCALE (34X22).

LEGEND

- NEW SILT FENCE
- SEEDING & MULCHING

NOTE:

SEEDING & MULCHING NOT TO EXCEED 10 FT. OFFSET FROM EDGE OF PAVEMENT.

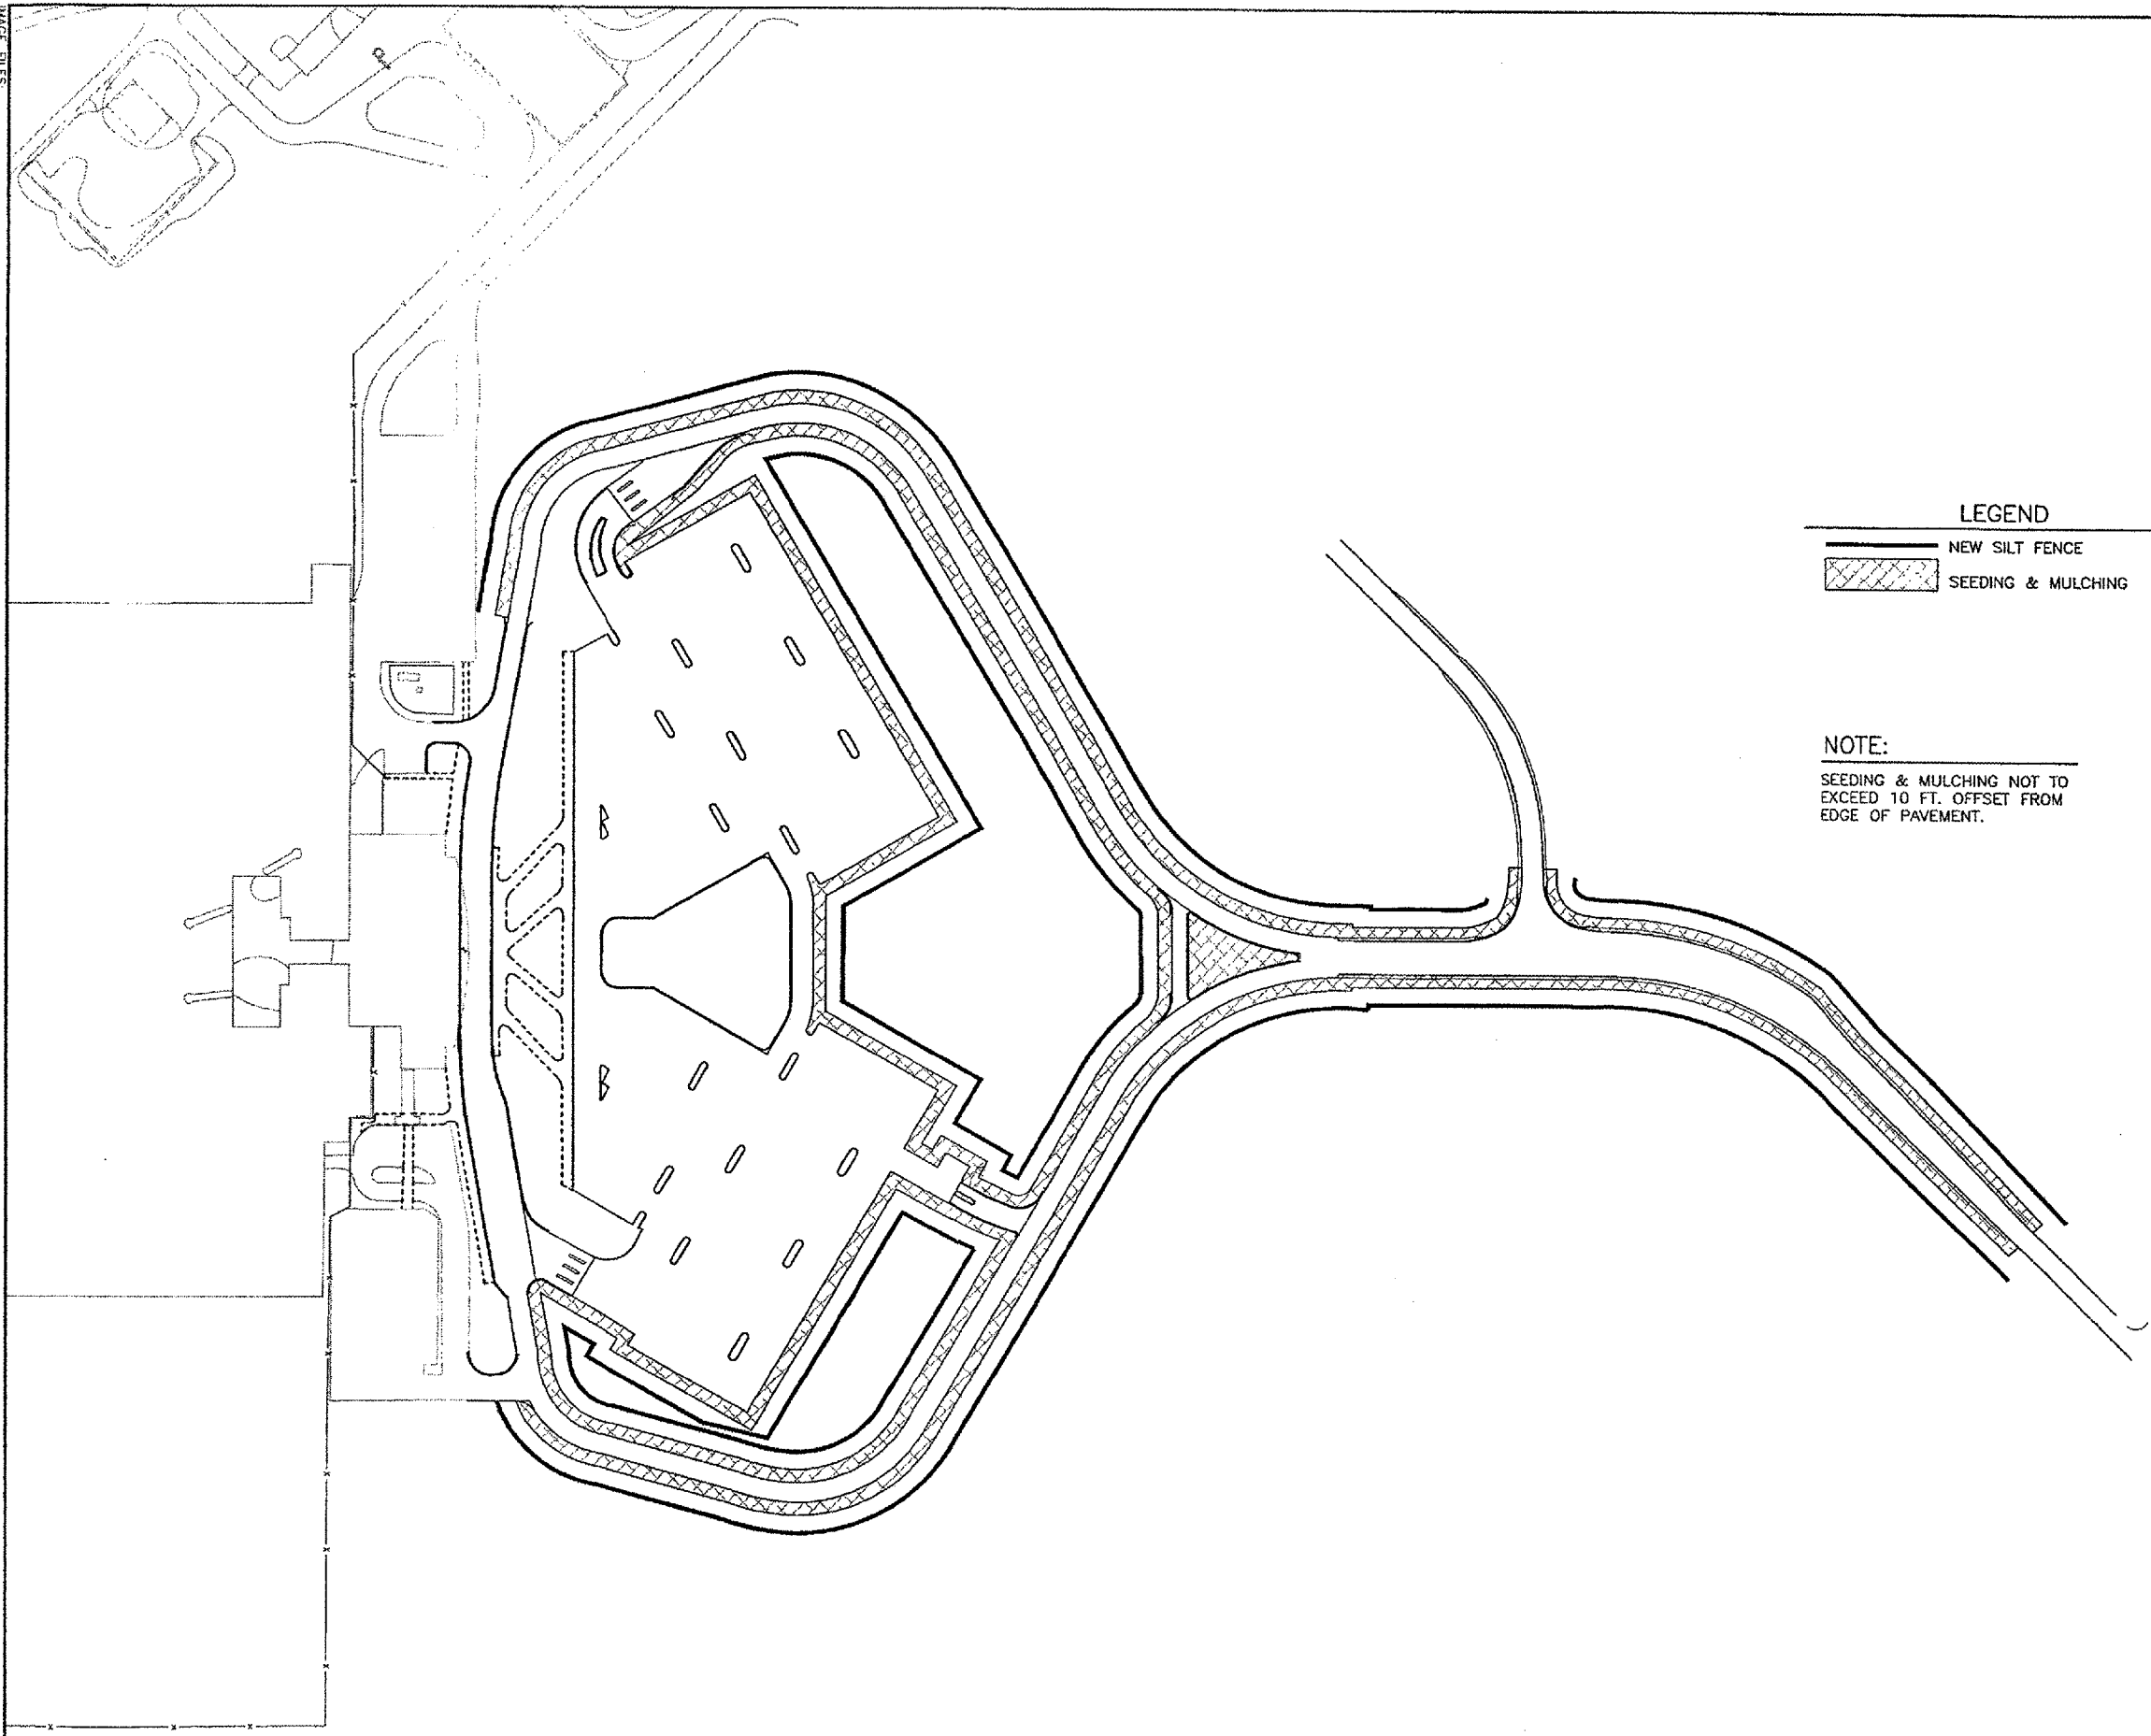

**UNIVERSITY OF ILLINOIS
 WILLARD AIRPORT
 REHABILITATE TERMINAL PARKING AREA
 TURFING PLAN**

© Copyright CMT, Inc.
CMT
 CRAWFORD, MURPHY & TILLY, INC.
 CONSULTING ENGINEERS
 License No. 184-000813

DESIGN BY:	CMT
DRAWN BY:	CMT
CHECKED BY:	JEF
APPROVED BY:	SMH
DATE:	11/11/05
JOB No:	0505903
IL PROJECT:	CMI-3473