
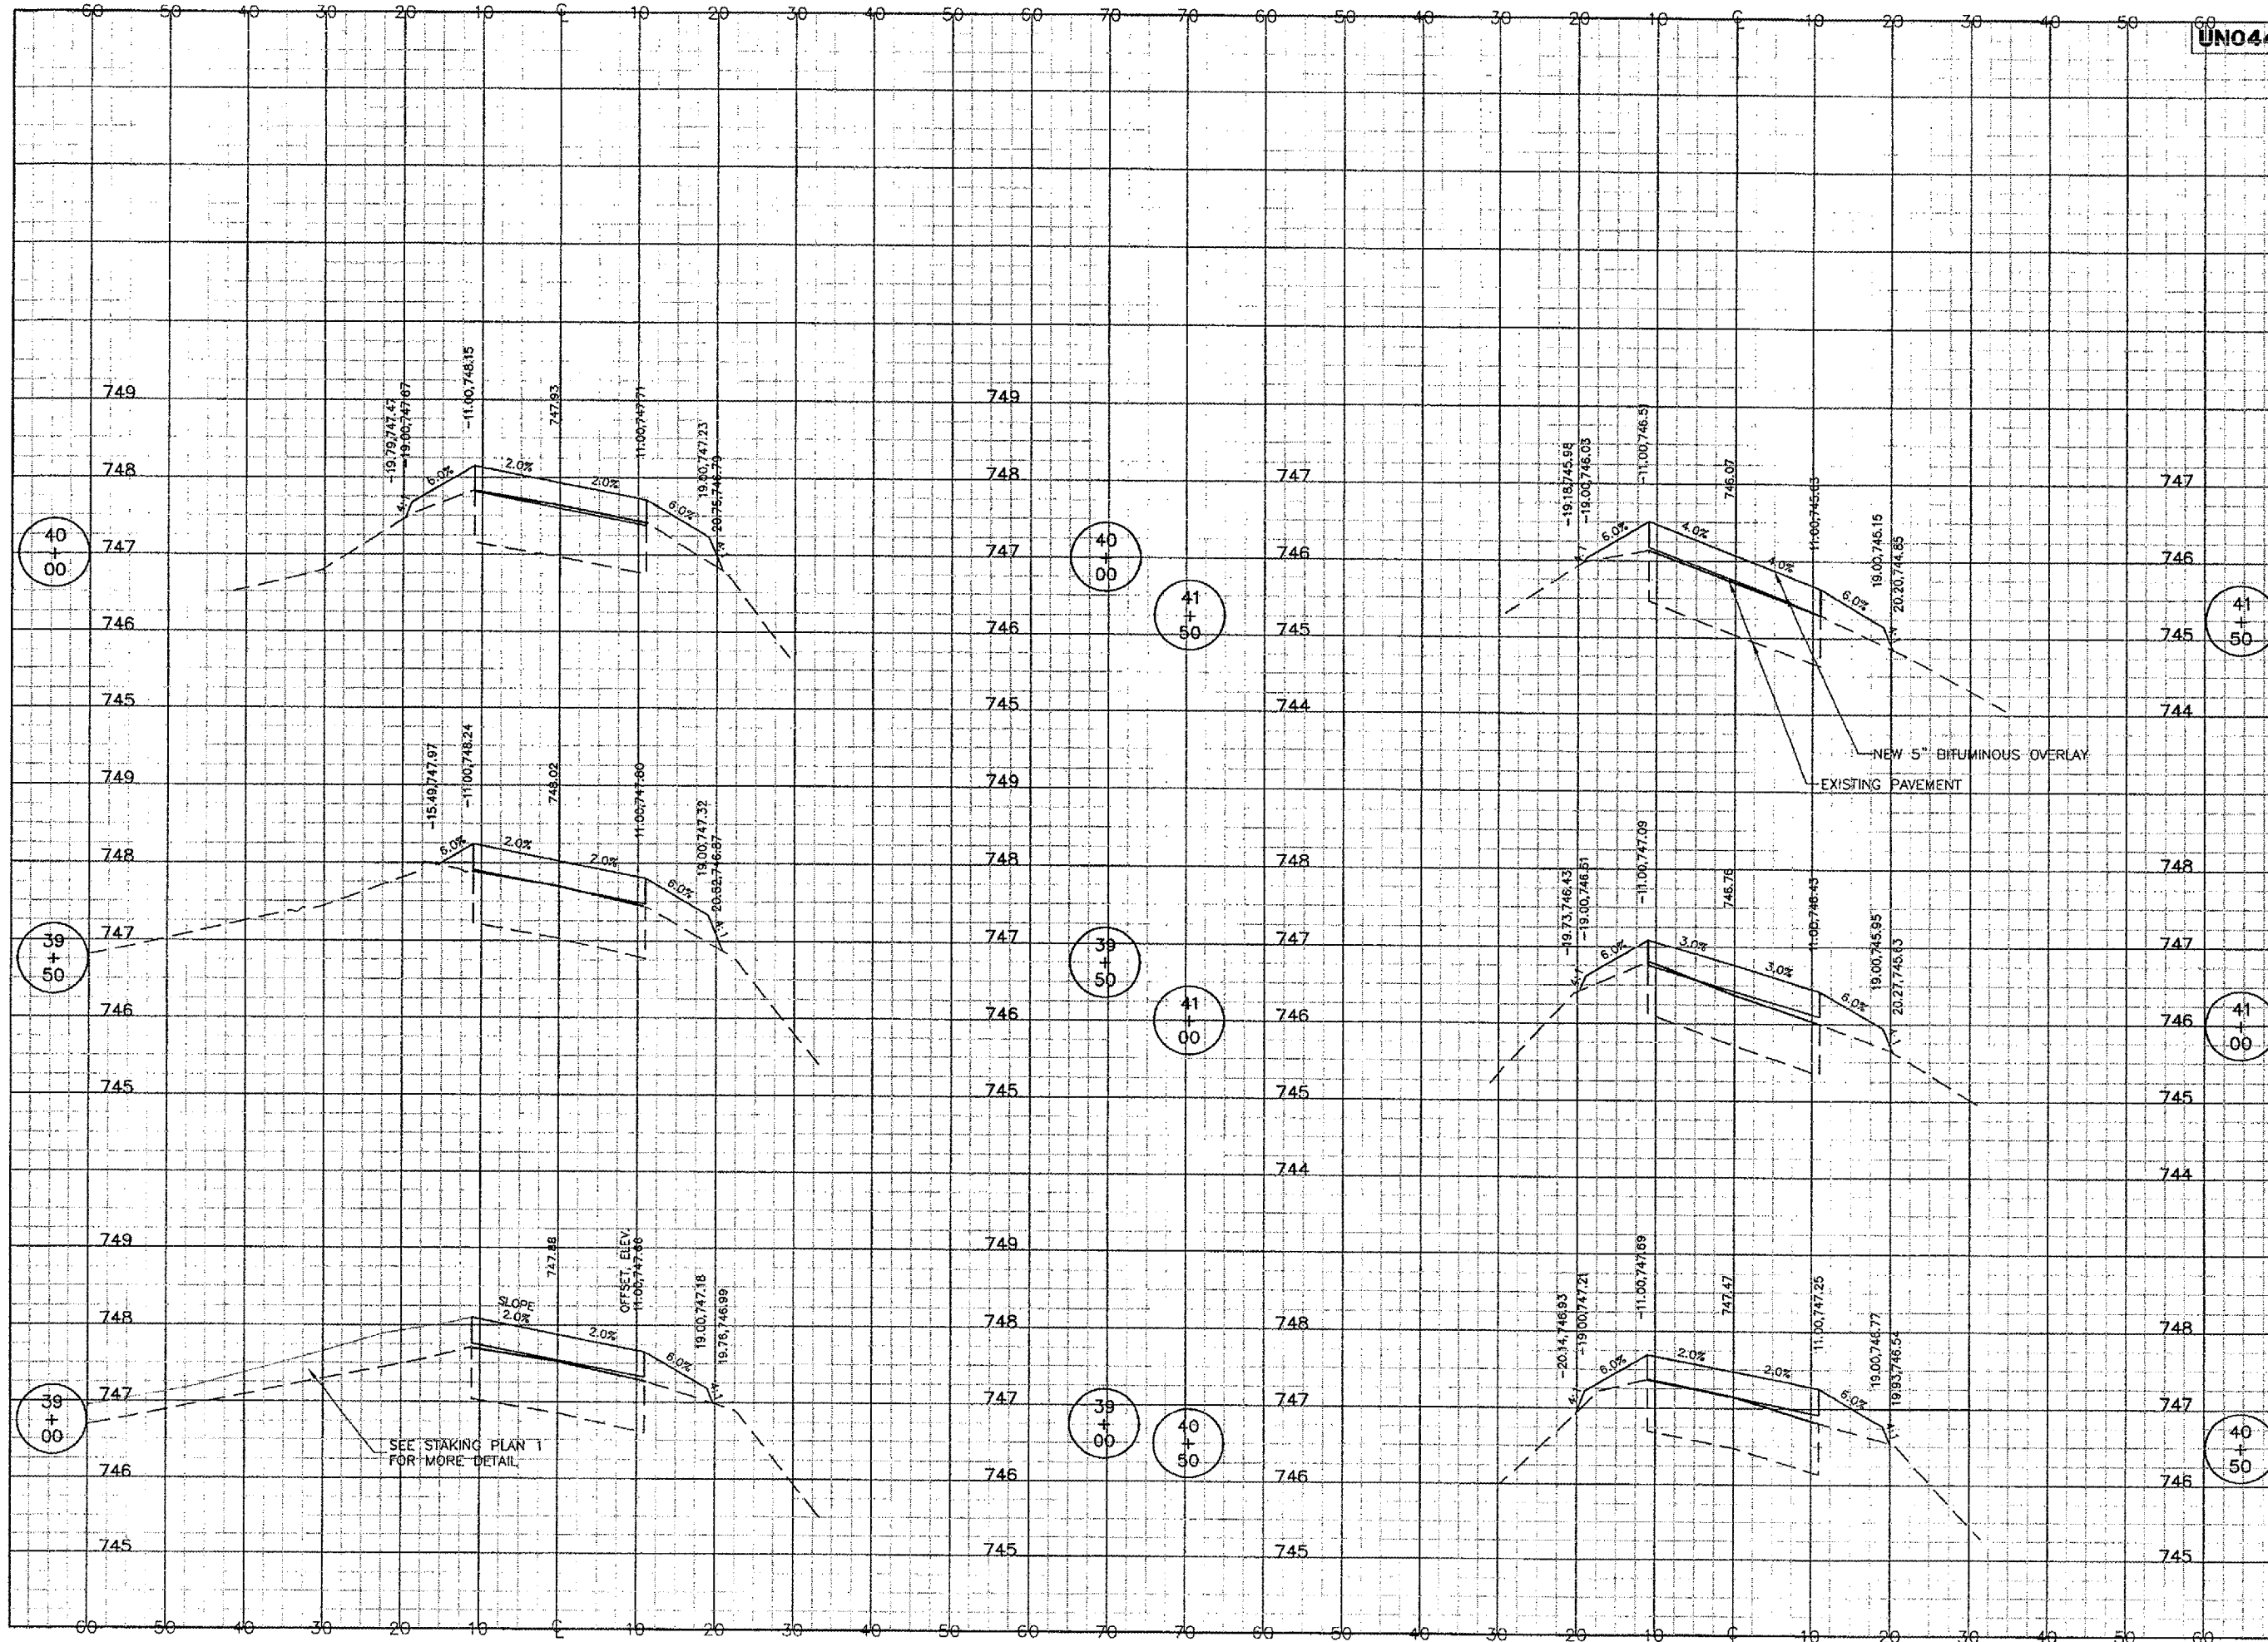


| REVISIONS | | |
|-----------|----|------|
| NUMBER | BY | DATE |
| | | |
| | | |
| | | |

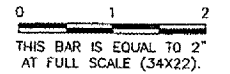

**UNIVERSITY OF ILLINOIS
 WILLARD AIRPORT**
 REHABILITATE TERMINAL PARKING AREA
 RING ROAD CROSS SECTIONS
 STA. 39+00 TO STA. 41+50

CMT
 CRAWFORD, MURPHY & TILLY, INC.
 CONSULTING ENGINEERS
 © copyright CMT, Inc.

| | |
|--------------|----------|
| DESIGN BY: | CBG |
| DRAWN BY: | CMT |
| CHECKED BY: | JEF |
| APPROVED BY: | SMH |
| DATE: | 11/11/05 |
| JOB No: | 0505903 |
| IL PROJECT: | CM-3473 |