


# SIGN TRUSS MOUNTING DETAIL – CHAMPAIGN COUNTY

## 5 S 010 I057 R236.14

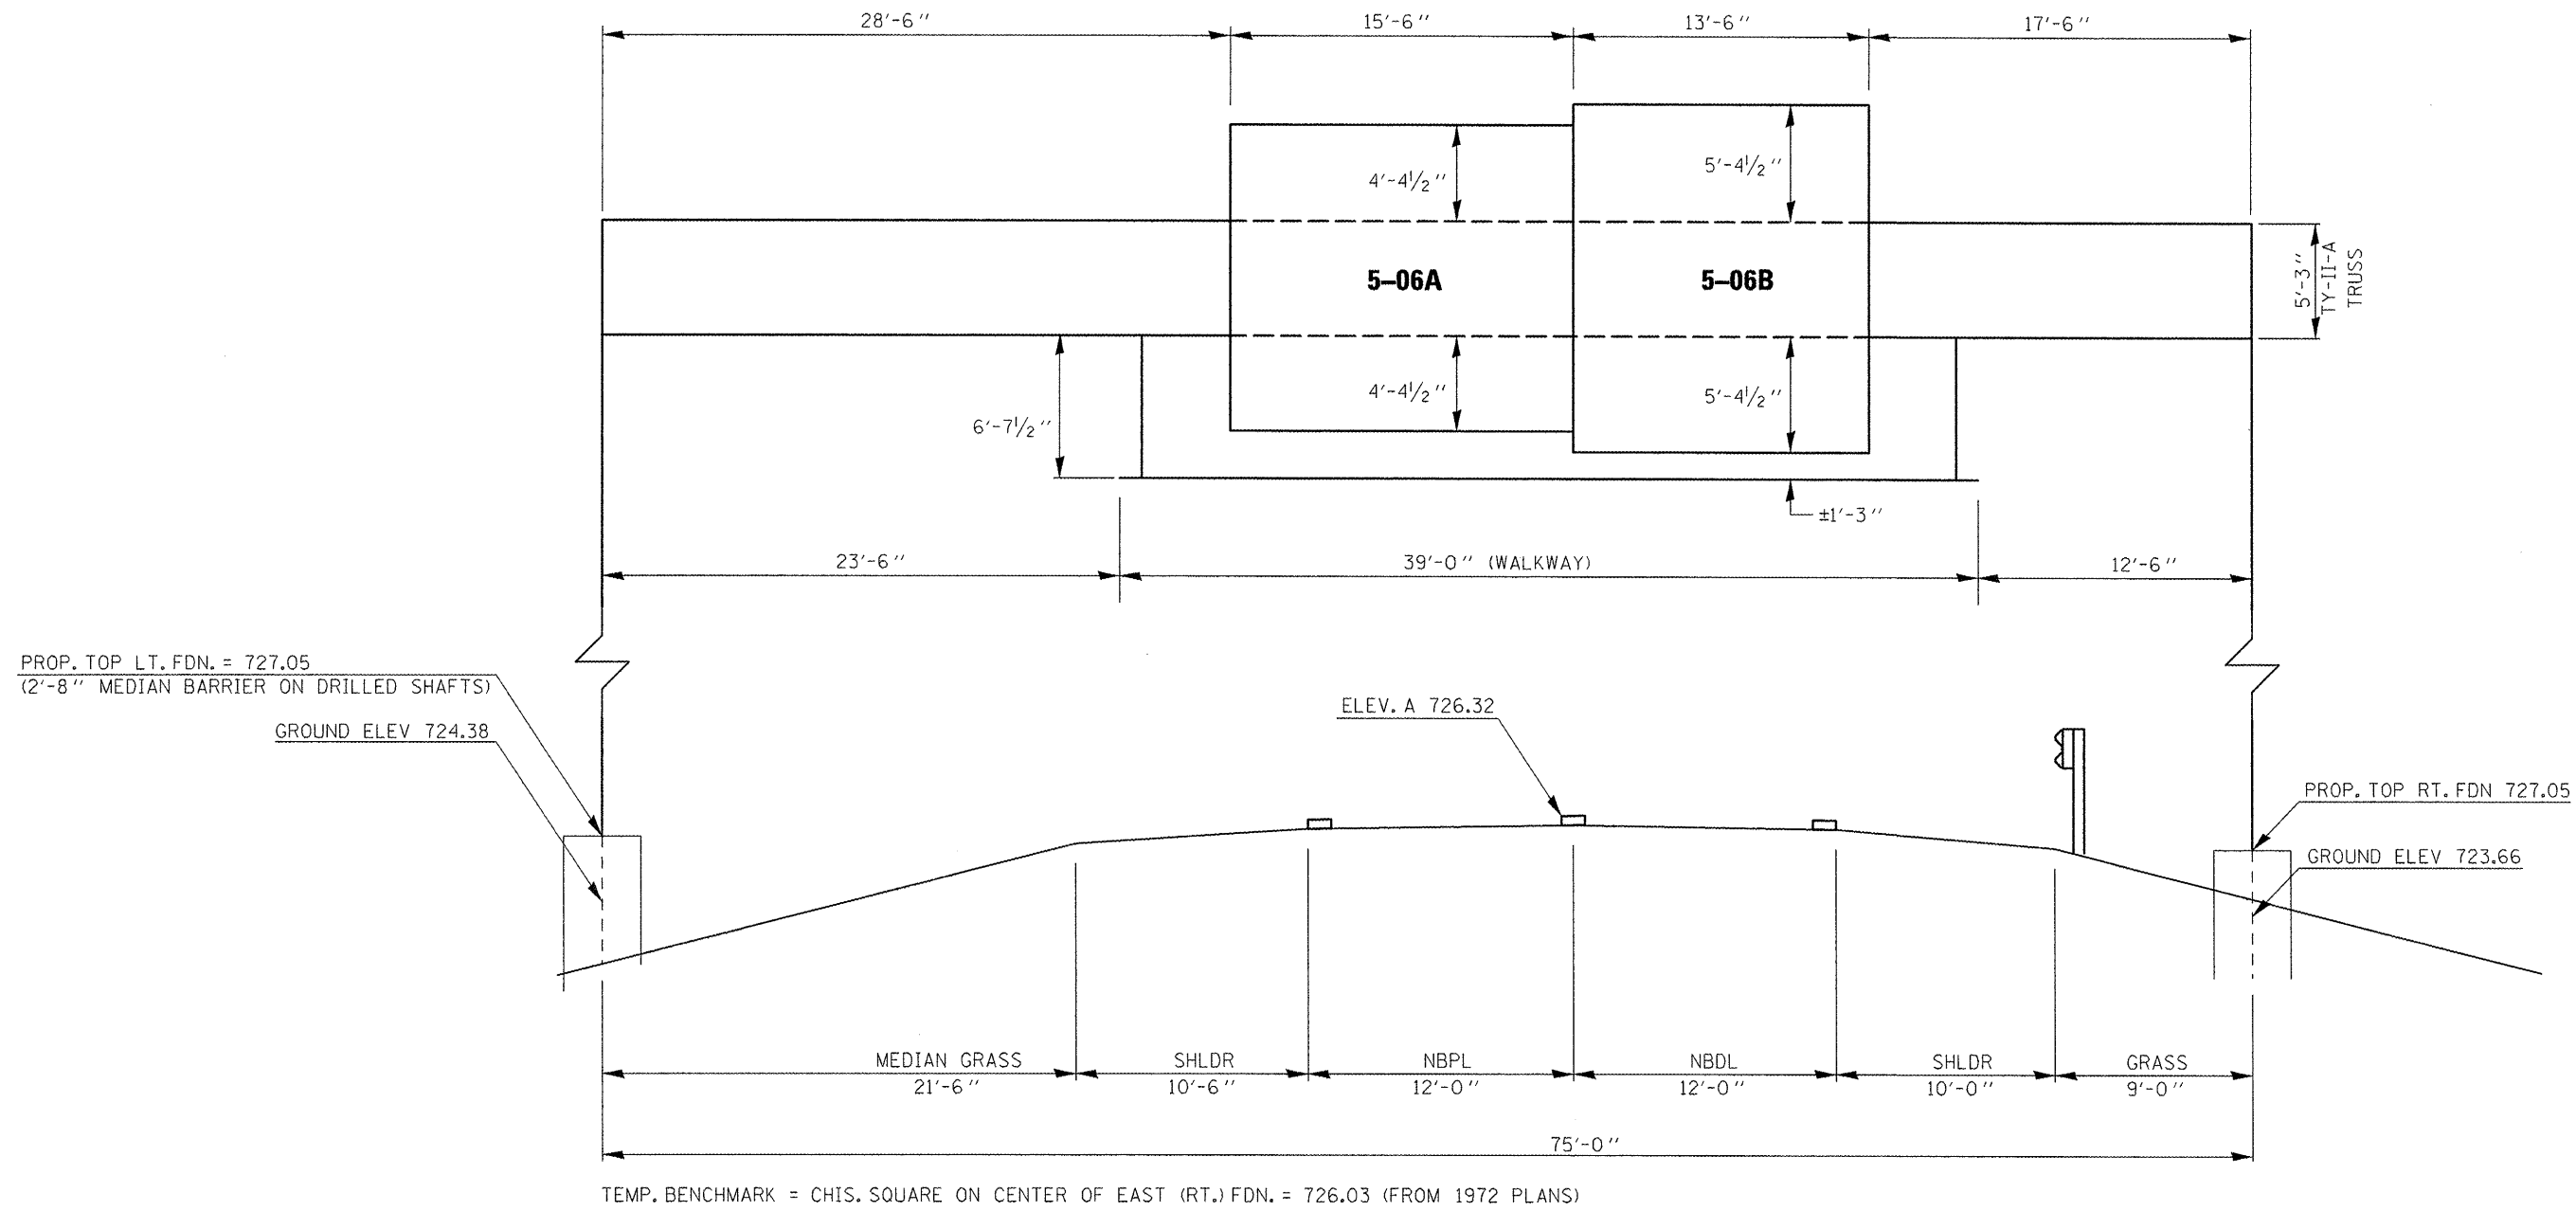

FILE NAME =	USER NAME = ceerlockjd	DESIGNED - JAL	REVISED -
cs:\pwork\pvidot\ceerlockjd\0266557.D	46179-sht-details.dgn	DRAWN -	REVISED -
	PLOT SCALE = 48.0000' / in.	CHECKED -	REVISED -
	PLOT DATE = 10/7/2011	DATE - 04/26/11	REVISED -

**STATE OF ILLINOIS  
DEPARTMENT OF TRANSPORTATION**

**SIGN TRUSS MOUNTING DETAILS – CHAMPAIGN COUNTY**

SCALE: SHEET NO. OF SHEETS STA. TO STA.

\*VARIOUS COUNTIES  
\*\*D-5 OVD SIN STR REPL 2012-06

F.A. RTE.	SECTION	COUNTY	TOTAL SHEETS	SHEET NO.
.	..	Various	178	28
CONTRACT NO. 46179				
ILLINOIS FED. AID PROJECT				