
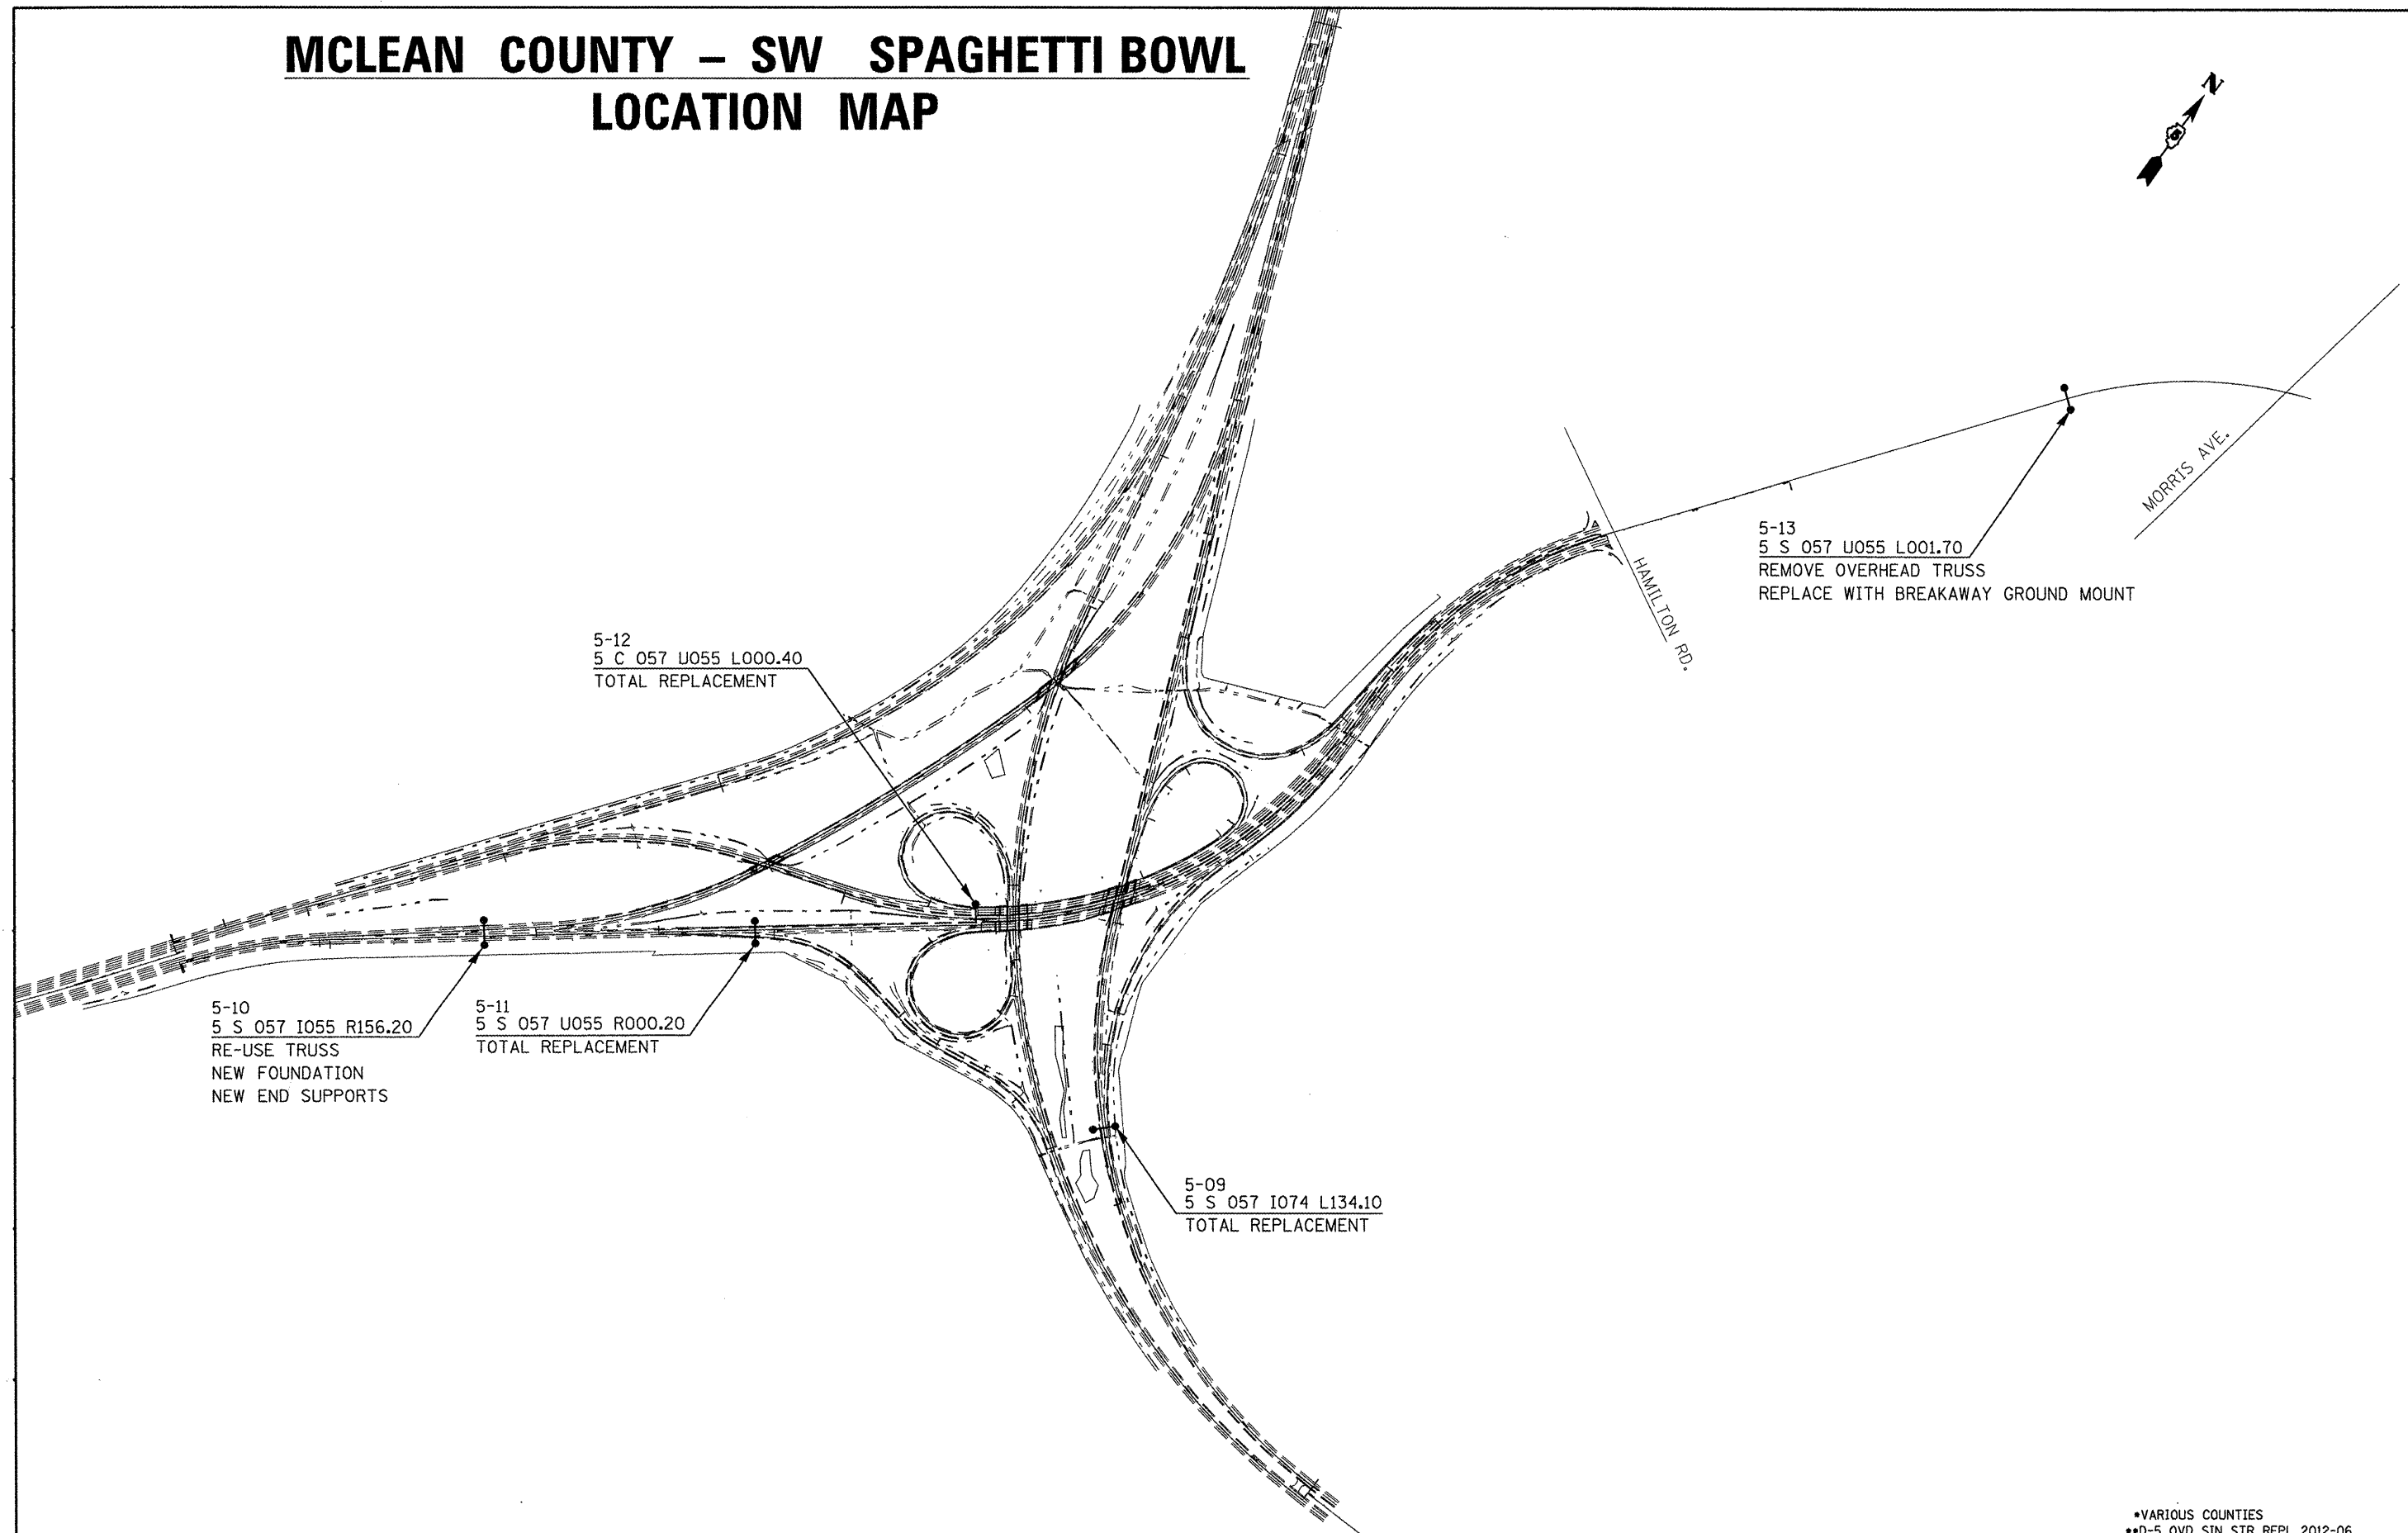


MCLEAN COUNTY – SW SPAGHETTI BOWL LOCATION MAP

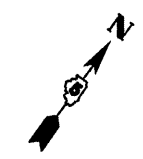

5-10
5 S 057 I055 R156.20
RE-USE TRUSS
NEW FOUNDATION
NEW END SUPPORTS

5-11
5 S 057 U055 R000.20
TOTAL REPLACEMENT

5-12
5 C 057 U055 L000.40
TOTAL REPLACEMENT

5-13
5 S 057 U055 L001.70
REMOVE OVERHEAD TRUSS
REPLACE WITH BREAKAWAY GROUND MOUNT

5-09
5 S 057 I074 L134.10
TOTAL REPLACEMENT

FILE NAME =	USER NAME = ceerlockjd	DESIGNED -	REVISED -
c:\pwwork\pwwork\ceerlockjd\0266557\0	46179-shh-McLean_map.dgn	DRAWN -	REVISED -
	PLOT SCALE = 800.0000' / in.	CHECKED -	REVISED -
	PLOT DATE = 10/7/2011	DATE -	REVISED -

**STATE OF ILLINOIS
DEPARTMENT OF TRANSPORTATION**

MCLEAN COUNTY – SW SPAGHETTI BOWL LOCATION MAP			
SCALE:	SHEET NO. OF SHEETS	STA. TO STA.	

F.A. RTE.	SECTION	COUNTY	TOTAL SHEETS	SHEET NO.
.	..	Various	178	58
CONTRACT NO. 46179				
ILLINOIS FED. AID PROJECT				

•VARIOUS COUNTIES
••D-5 OVD SIN STR REPL 2012-06