


# SIGN TRUSS MOUNTING DETAIL

## 5 S 057 I074 L134.10

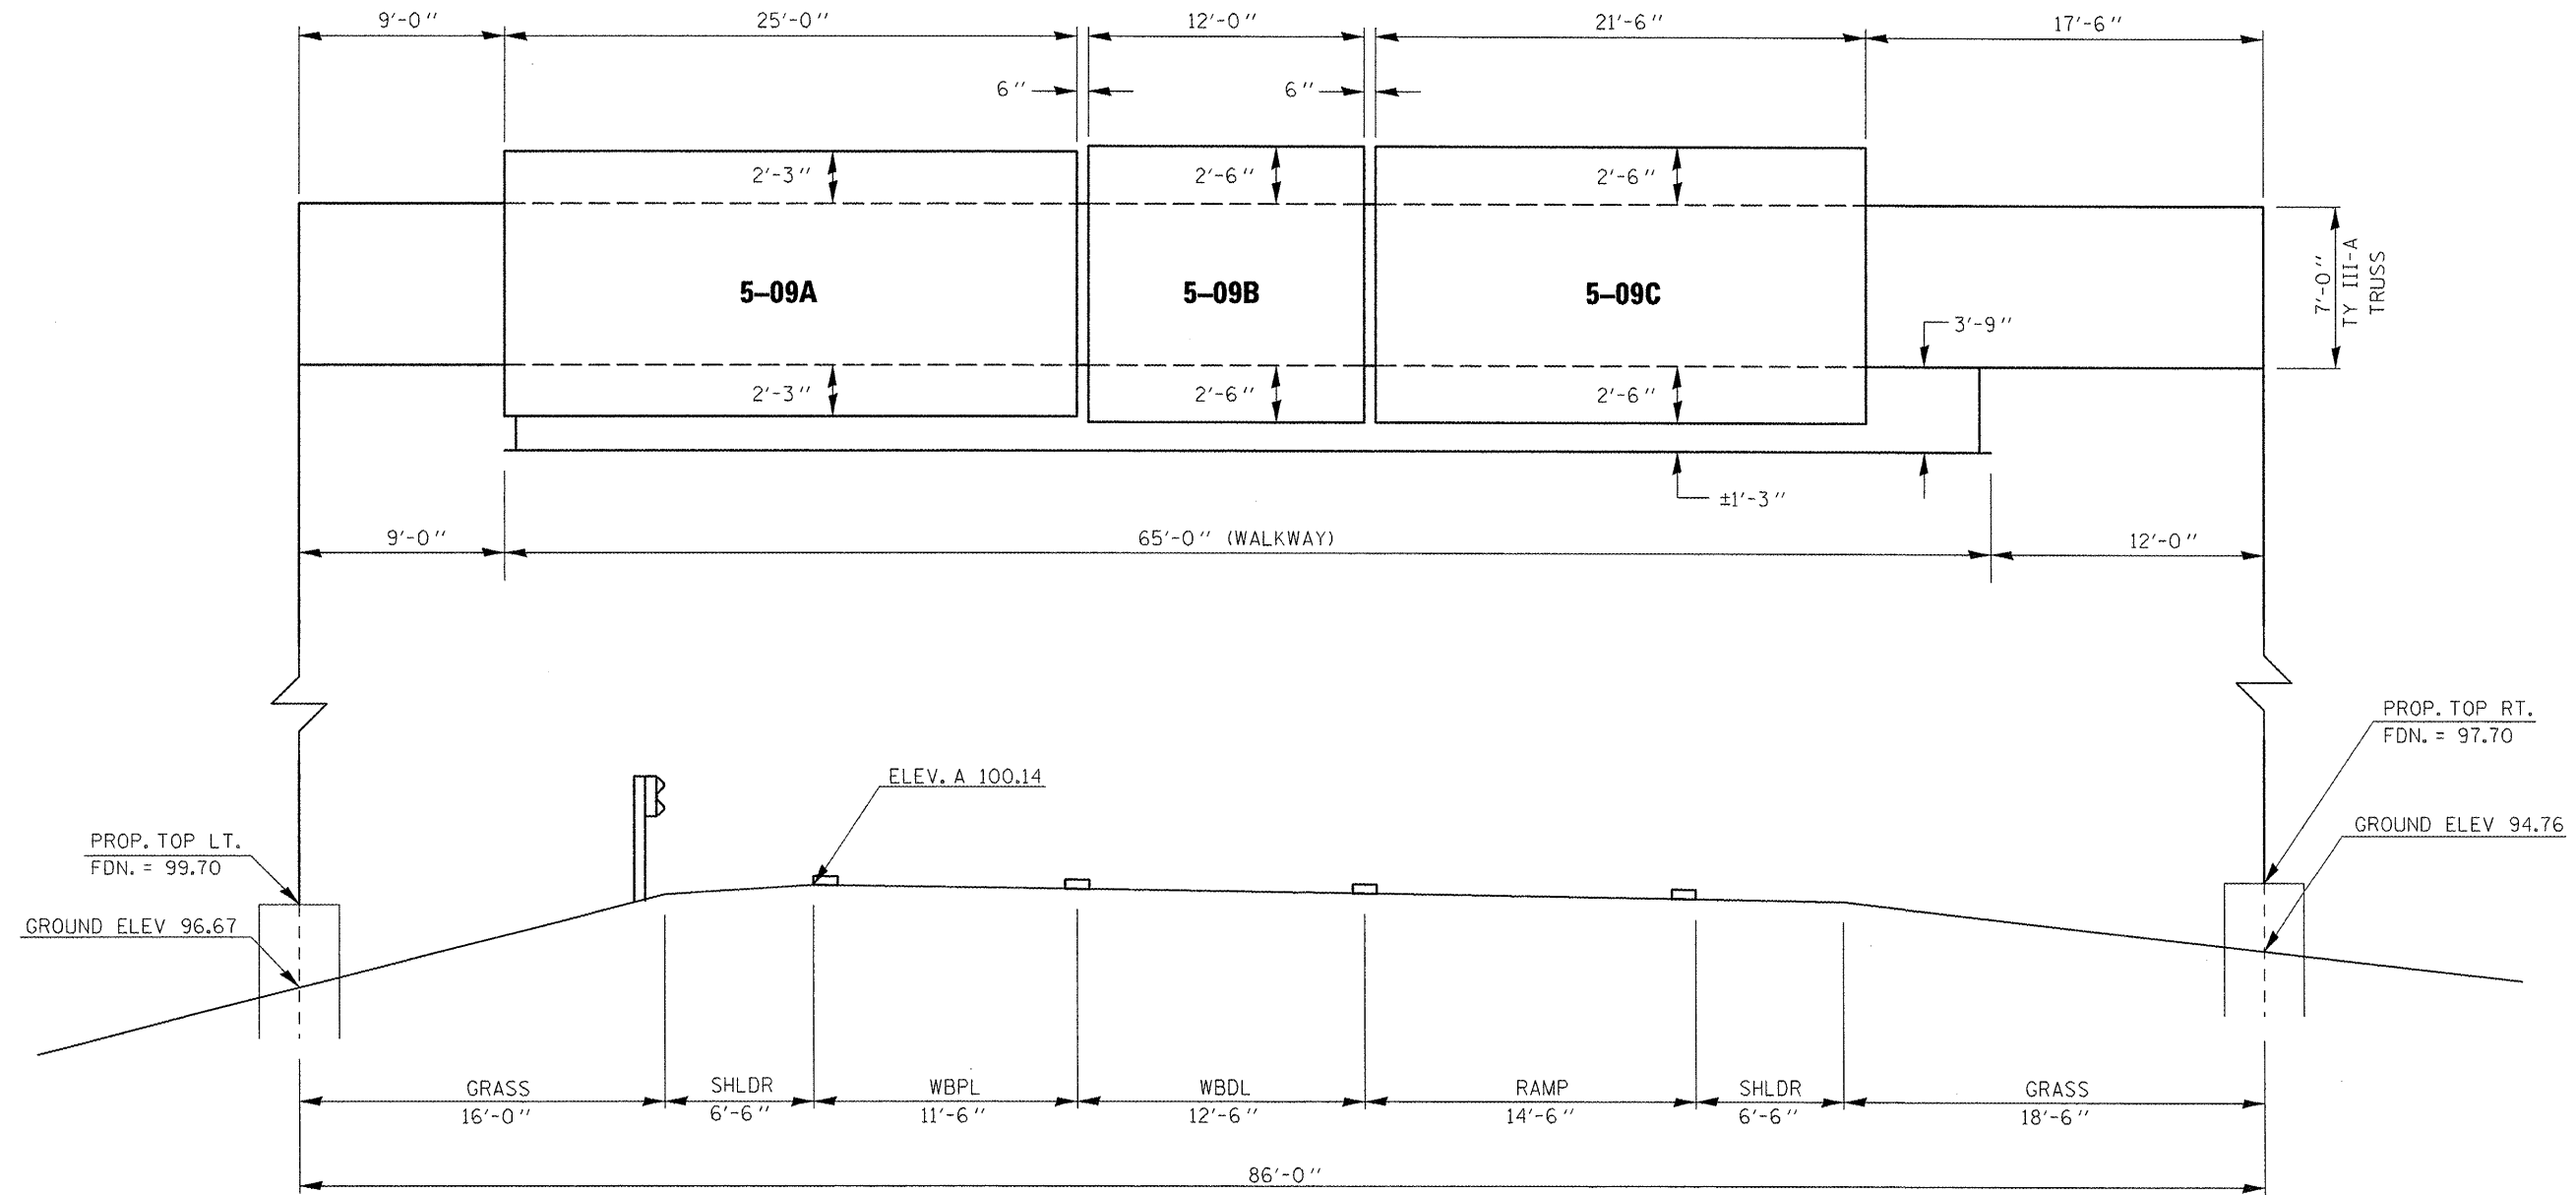

TEMP. BENCHMARK = CHIS. "X" ON SE ANCHOR BOLT OF EAST LEG OF RT. FDN. = 96.22 (FROM 1973 PLANS)

FILE NAME =	USER NAME = ceerlookjd	DESIGNED - JAL	REVISED -	<b>STATE OF ILLINOIS</b>	<b>SIGN TRUSS MOUNTING DETAILS</b>	F.A. RTE.	SECTION	COUNTY	TOTAL SHEETS	SHEET NO.
ca:\pw_work\pvidot\ceerlookjd\0266957\046179-sh1-detailed.dgn		DRAWN -	REVISED -	<b>DEPARTMENT OF TRANSPORTATION</b>	<b>MCLEAN COUNTY - SW SPAGHETTI BOWL</b>	•	••	Various	178	66
PLOT SCALE = 40.0000" / 1"		CHECKED -	REVISED -		SCALE: SHEET NO. 1 OF 24 SHEETS					
PLOT DATE = 10/7/2011		DATE - 04/26/11	REVISED -		STA. TO STA.					
•VARIOUS COUNTIES •D-5 OVD SIN STR REPL 2012-06 ILLINOIS FED. AID PROJECT										
<b>CONTRACT NO. 46179</b>										