


# SIGN TRUSS MOUNTING DETAIL

## 5 S 057 I039 R000.50

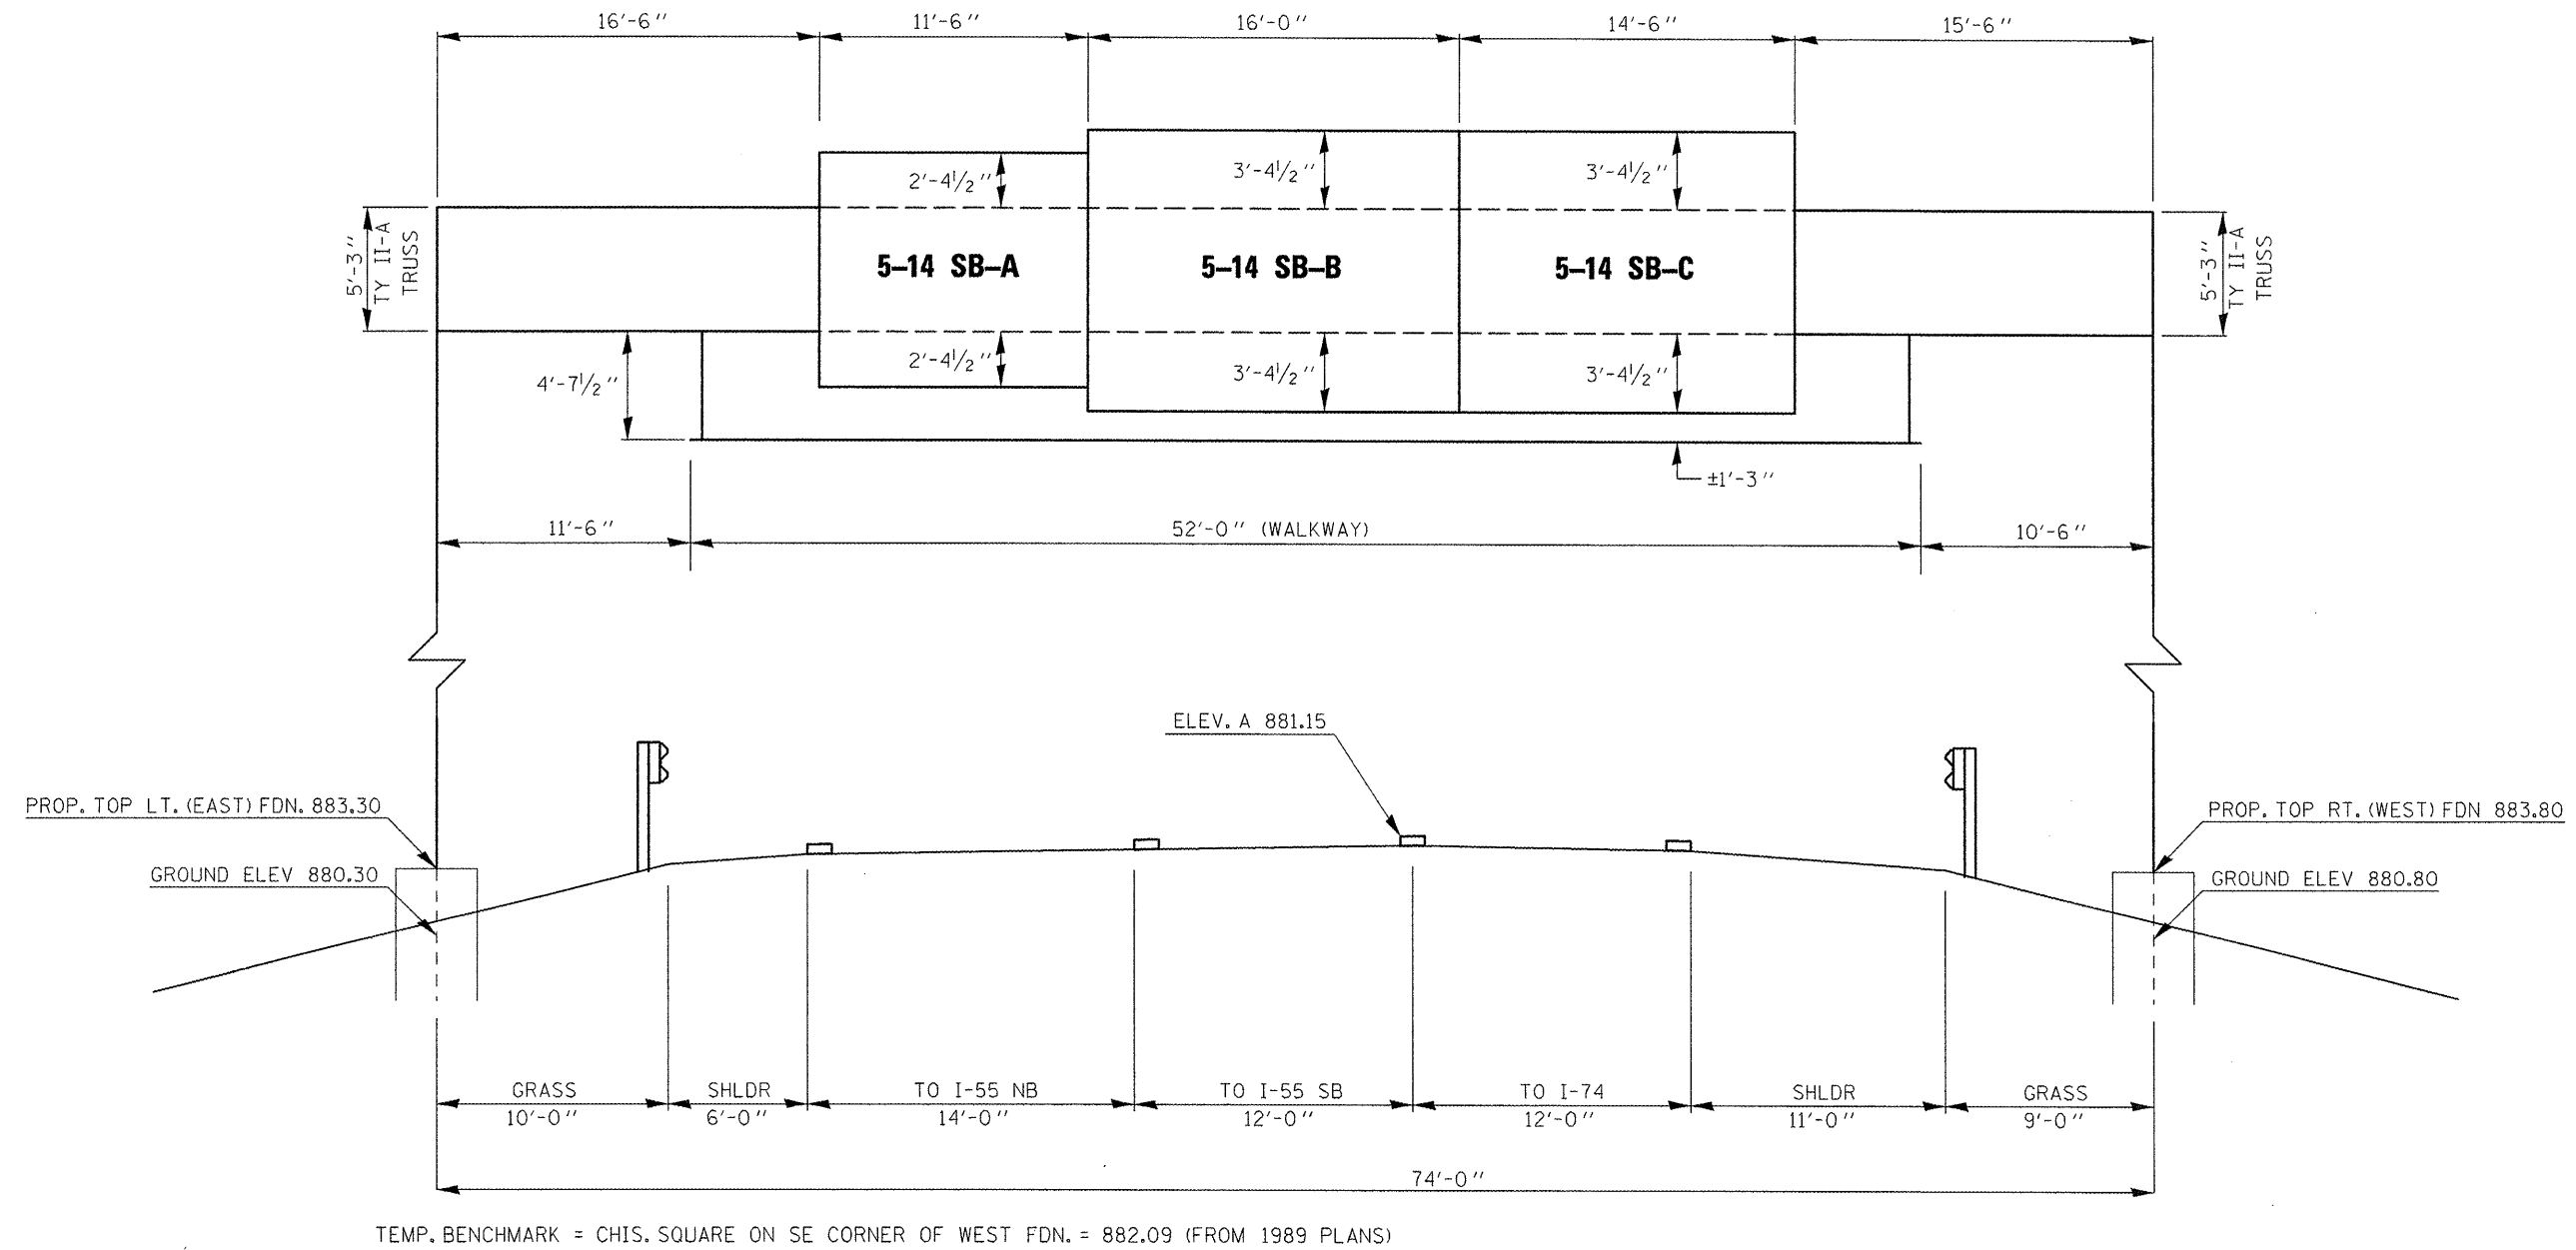

•VARIOUS COUNTIES  
••D-5 OVD SIN STR REPL 2012-06

FILE NAME =	USER NAME = ceerlockjd	DESIGNED - JAL	REVISED -
c:\pvt\work\p1\dot\ceerlockjd\40266557\0046179-sht-details.dgn		DRAWN -	REVISED -
		CHECKED -	REVISED -
		DATE - 04/26/11	REVISED -

**STATE OF ILLINOIS**  
**DEPARTMENT OF TRANSPORTATION**

**SIGN TRUSS MOUNTING DETAILS**  
**I-39**

SCALE: SHEET NO. 1 OF 24 SHEETS STA. TO STA.

F.A. RTE.	SECTION	COUNTY	TOTAL SHEETS	SHEET NO.
•	••	Various	178	105
CONTRACT NO. 46179				
ILLINOIS FED. AID PROJECT				