


FINAL SURVEY	SURVEYED	BY	DATE
NOTE BOOK NO.	TEMPLATE		
	AREAS CHECKED		

ORIGINAL SURVEY	SURVEYED	BY	DATE
NOTE BOOK NO.	TEMPLATE		
	AREAS CHECKED		

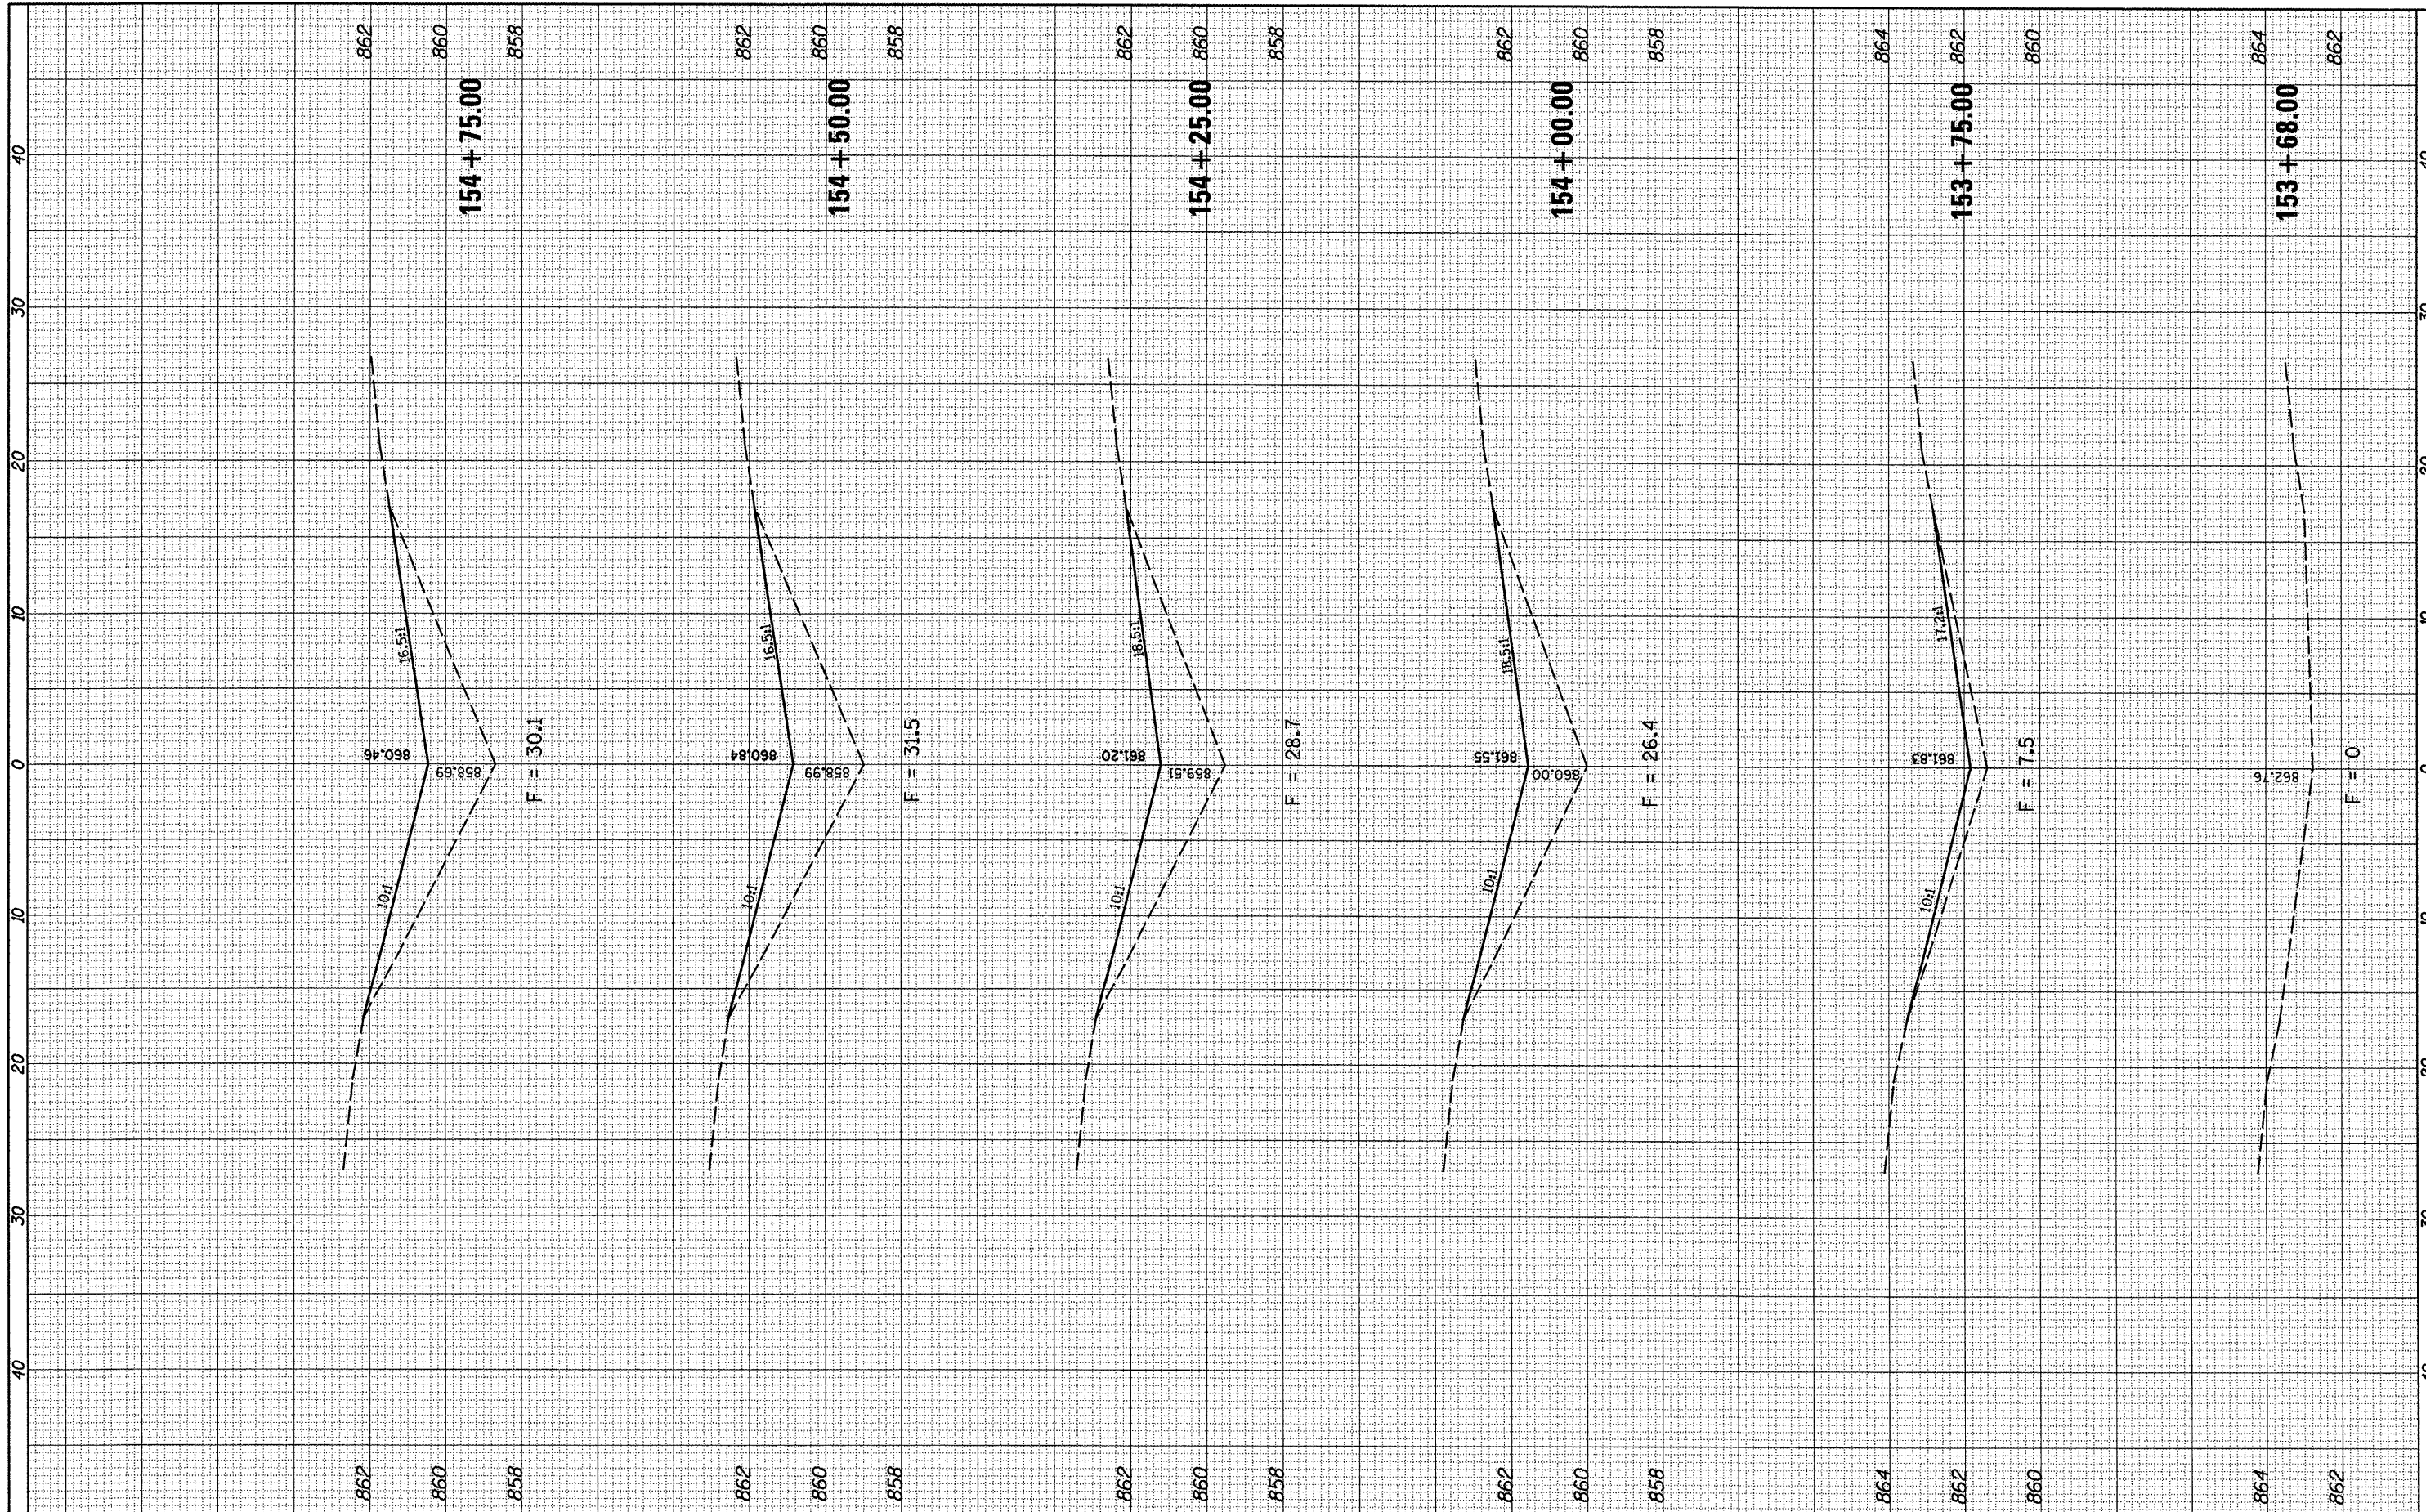

FILE NAME =	USER NAME = ceerlockjd	DESIGNED -	REVISED -
c:\pw\work\p\d02\ceerlockjd\0266557\0546179\	ht-XS.dgn	DRAWN -	REVISED -
	PLOT SCALE = 10.0000' / 1" .	CHECKED -	REVISED -
	PLOT DATE = 10/7/2011	DATE -	REVISED -

**STATE OF ILLINOIS
DEPARTMENT OF TRANSPORTATION**

**5 S 057 I039 R001.00
X-SECTIONS FOR ATTENUATOR PADS**

SCALE: SHEET NO. OF SHEETS STA. 153+68100 STA. 154+75.00

F.A. RTE.	SECTION	COUNTY	TOTAL SHEETS	SHEET NO.
.	..	Various	178	109
CONTRACT NO. 46179			ILLINOIS FED. AID PROJECT	