


MCLEAN COUNTY – U.S. 51 BUSINESS

OVERVIEW OF PROPOSED WORK

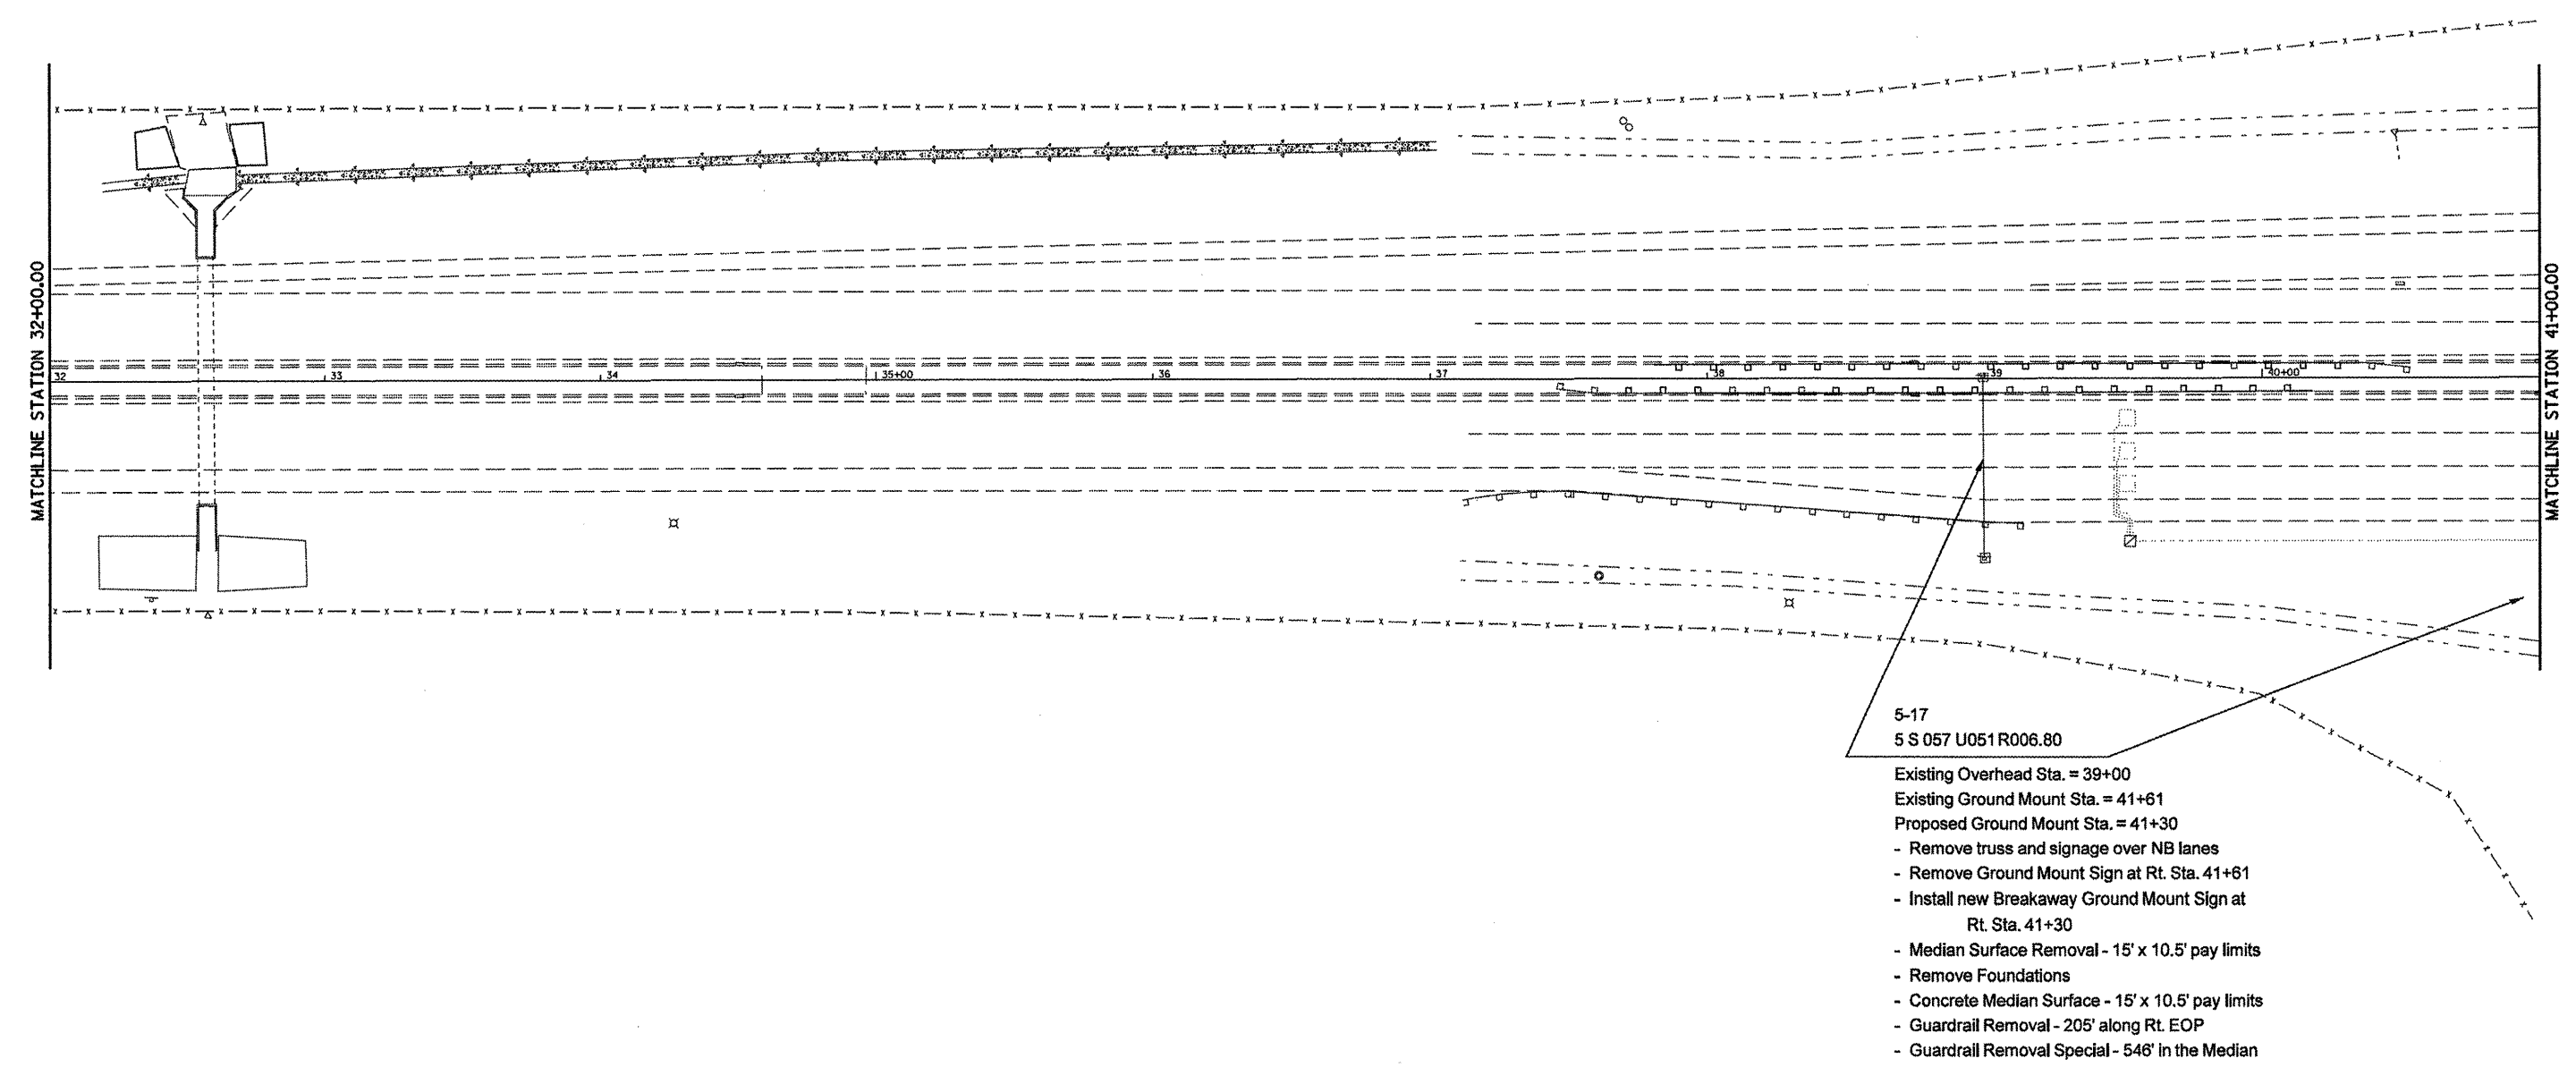

- 5-17
5 S 057 U051 R006.80
- Existing Overhead Sta. = 39+00
 - Existing Ground Mount Sta. = 41+61
 - Proposed Ground Mount Sta. = 41+30
 - Remove truss and signage over NB lanes
 - Remove Ground Mount Sign at Rt. Sta. 41+61
 - Install new Breakaway Ground Mount Sign at Rt. Sta. 41+30
 - Median Surface Removal - 15' x 10.5' pay limits
 - Remove Foundations
 - Concrete Median Surface - 15' x 10.5' pay limits
 - Guardrail Removal - 205' along Rt. EOP
 - Guardrail Removal Special - 546' in the Median

•VARIOUS COUNTIES
••D-5 OVD SIN STR REPL 2012-06

FILE NAME =	USER NAME = ceerlookjd	DESIGNED - JAL	REVISED -
ce:\pw_work\pwwdot\ceerlookjd\0266557\0	46179-shr-plan-US Bus 51.dgn	DRAWN -	REVISED -
	PLOT SCALE = 60,0000' / in.	CHECKED -	REVISED -
	PLOT DATE = 10/7/2011	DATE - 05/02/11	REVISED -

STATE OF ILLINOIS
DEPARTMENT OF TRANSPORTATION

MCLEAN COUNTY – U.S. 51 BUSINESS
OVERVIEW OF PROPOSED WORK

SCALE: 1" = 30' SHEET NO. 2 OF 7 SHEETS STA. 32+00.00 TO STA. 41+00.00

F.A. RTE.	SECTION	COUNTY	TOTAL SHEETS	SHEET NO.
•	••	Various	178	142
CONTRACT NO. 46179				
ILLINOIS FED. AID PROJECT				