


# MCLEAN COUNTY – U.S. 51 BUSINESS

## OVERVIEW OF PROPOSED WORK

5-18  
5 C 057 U051 L006.90



- Install new Traffic Signal mast arm and signal heads  
See Traffic Signal Modernization plan sheets
- Wire new Traffic Signals as far as possible while keeping the old signals operational
- Install new Breakaway Ground Mount Sign at Lt. Sta. 44+70
- Remove existing truss, signage, and signal heads
- Complete the wiring of the new Traffic Signals
- Sign truss contractor must coordinate with traffic signal sub-contractor so that removal of the old truss and operation of the new traffic signals occurs on the same day.

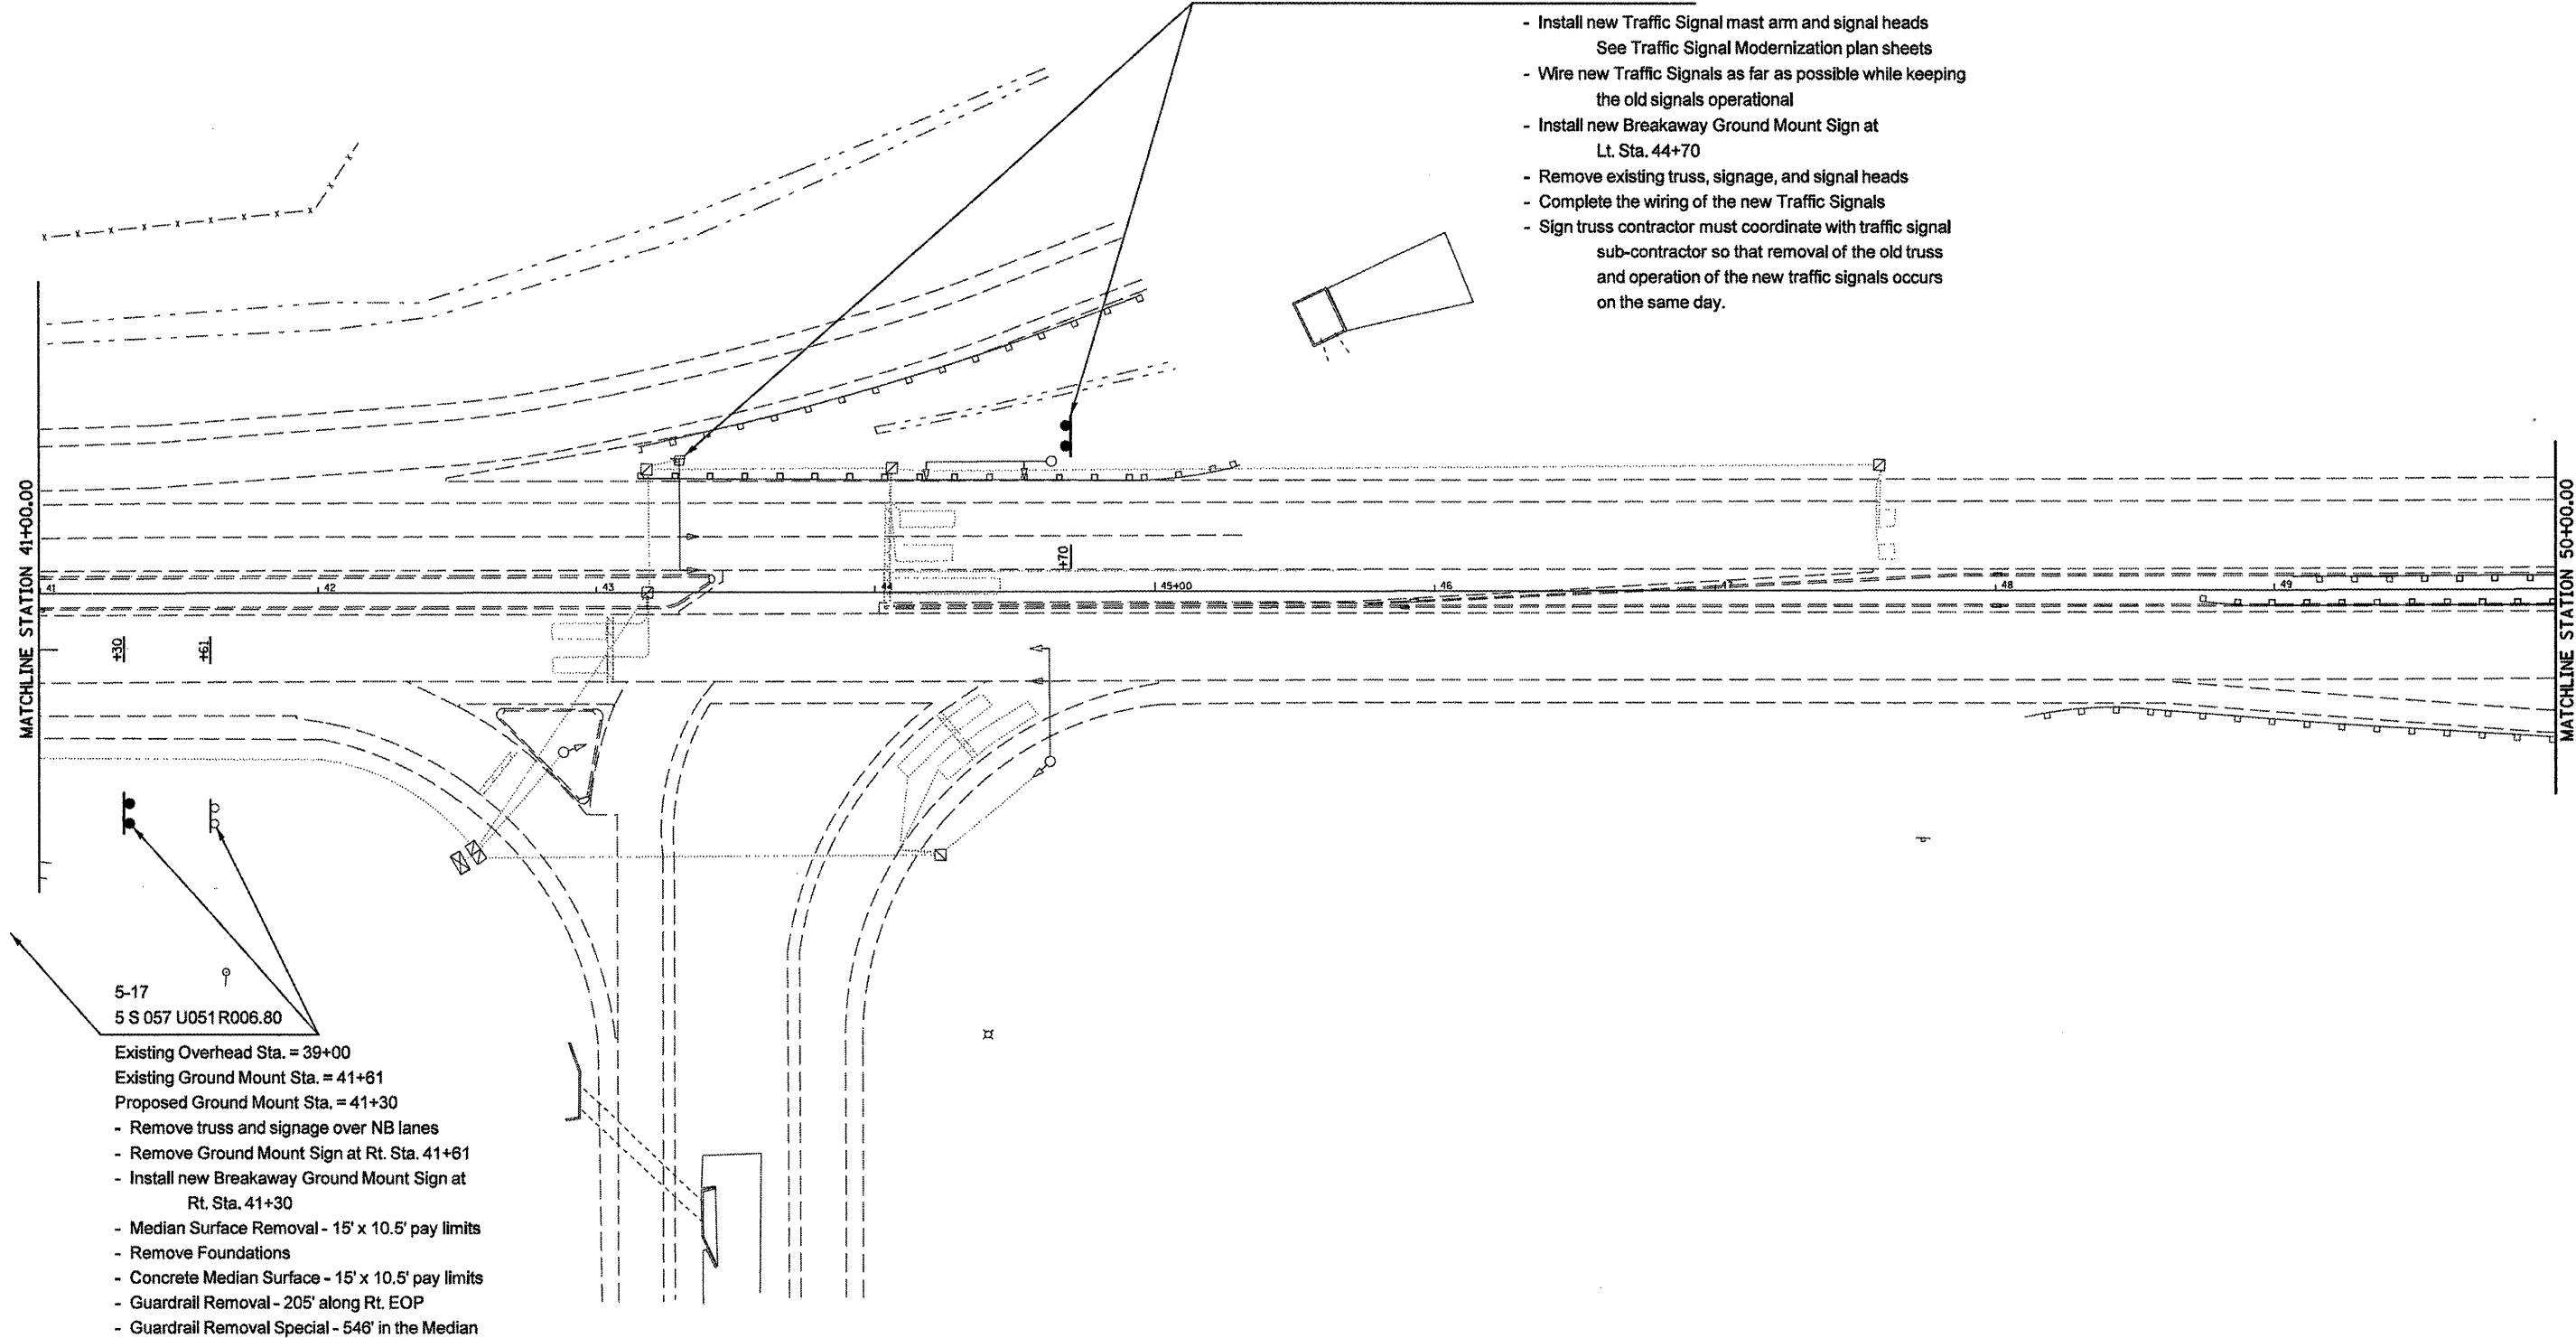

- 5-17  
5 S 057 U051 R006.80
- Existing Overhead Sta. = 39+00  
Existing Ground Mount Sta. = 41+61  
Proposed Ground Mount Sta. = 41+30
- Remove truss and signage over NB lanes
  - Remove Ground Mount Sign at Rt. Sta. 41+61
  - Install new Breakaway Ground Mount Sign at Rt. Sta. 41+30
  - Median Surface Removal - 15' x 10.5' pay limits
  - Remove Foundations
  - Concrete Median Surface - 15' x 10.5' pay limits
  - Guardrail Removal - 205' along Rt. EOP
  - Guardrail Removal Special - 548' in the Median

•VARIOUS COUNTIES  
••D-5 OVD SIN STR REPL 2012-06

FILE NAME =	USER NAME = ceer-lock.jd	DESIGNED - JAL	REVISED -	<b>STATE OF ILLINOIS DEPARTMENT OF TRANSPORTATION</b>	<b>MCLEAN COUNTY – U.S. 51 BUSINESS OVERVIEW OF PROPOSED WORK</b>	F.A. RTE.	SECTION	COUNTY	TOTAL SHEETS	SHEET NO.	
et\pwwork\pwwork\ceer-lock.jd\02665571.D	46179-shr-plan_US Bus 51.dgn	DRAWN -	REVISED -			•	••	Various	178	143	
PLOT SCALE = 60,0000' / 1" =	CHECKED -	REVISIED -	REVISIED -			CONTRACT NO. 46179					
PLOT DATE = 10/27/2011	DATE - 05/02/11	REVISIED -	REVISIED -			ILLINOIS FED. AID PROJECT					
					SCALE: 1" = 30'	SHEET NO. 3 OF 7 SHEETS		STA. 41+00.00 TO STA. 50+00.00			